



New window with white colour frame
to match existing

New window with white colour frame
to match existing

New french doors
to replace existing

Window to be converted to french doors.
Existing length of opening to be retained

0 M 1 M 5 M 10 M 20 M

NOTES:

1. DO NOT SCALE FROM THIS DRAWING
2. ALL DIMENSIONS ARE IN METERS UNLESS OTHERWISE SPECIFIED
3. TO BE CONSTRUCTED IN ACCORDANCE WITH BRITISH STANDARDS
4. ALL MEASUREMENTS ARE SUBJECT TO CONFIRMATION BY THE CONTRACTOR DURING THE WORKS ON SITE.
5. THIS DRAWING IS TO BE READ IN CONJUNCTION WITH ALL RELEVANT ARCHITECTURAL AND ENGINEER DRAWINGS AND SPECIFICATIONS
6. THIS DRAWING IS A CONCEPT LAYOUT NOT FOR CONSTRUCTION PURPOSES

REV.	DATE	COMMENTS

PROJECT:
FLAT 2
47 REGENT'S PARK ROAD
NW1 7SY

CLIENT:

ARCHITECTURAL DRAWINGS

DRAWING NO.	AP220	REVISION NO.	R0
-------------	-------	--------------	----


DRAWING
PROPOSED REAR ELEVATION

APPROVED BY

DRAWN BY

1/100@A3

30/07/2020

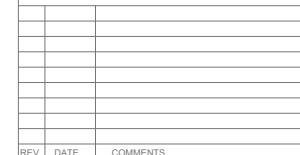

CLIENT:

ARCHITECTURAL DRAWINGS

DRAWING NO:	AP221	REVISION NO:	R0
-------------	-------	--------------	----

DRAWING

PROPOSED SIDE ELEVATION

APPROVED BY _____

DRAWN BY

1/100@A3

30/07/2020



NOTES:

1. DO NOT SCALE FROM THIS DRAWING
2. ALL DIMENSIONS ARE IN METERS UNLESS OTHERWISE SPECIFIED
3. TO BE CONSTRUCTED IN ACCORDANCE WITH BRITISH STANDARDS
4. ALL MEASUREMENTS ARE SUBJECT TO CONFIRMATION BY THE CONTRACTOR DURING THE WORKS ON SITE.
5. THIS DRAWING IS TO BE READ IN CONJUNCTION WITH ALL RELEVANT ARCHITECTURAL AND ENGINEER DRAWINGS AND SPECIFICATIONS
6. THIS DRAWING IS A CONCEPT LAYOUT NOT FOR CONSTRUCTION PURPOSES

[illegible]

PROJECT:
FLAT 2
47 REGENT'S PARK ROAD
NW1 7SY

CLIENT:

ARCHITECTURAL DRAWINGS

DRAWING NO:	AP222	REVISION NO:	R0
-------------	-------	--------------	----

DRAWING


PROPOSED FRONT ELEVATION
(AS EXISTING)

APPROVED BY

DRAWN BY

1/100@A3

30/07/2020

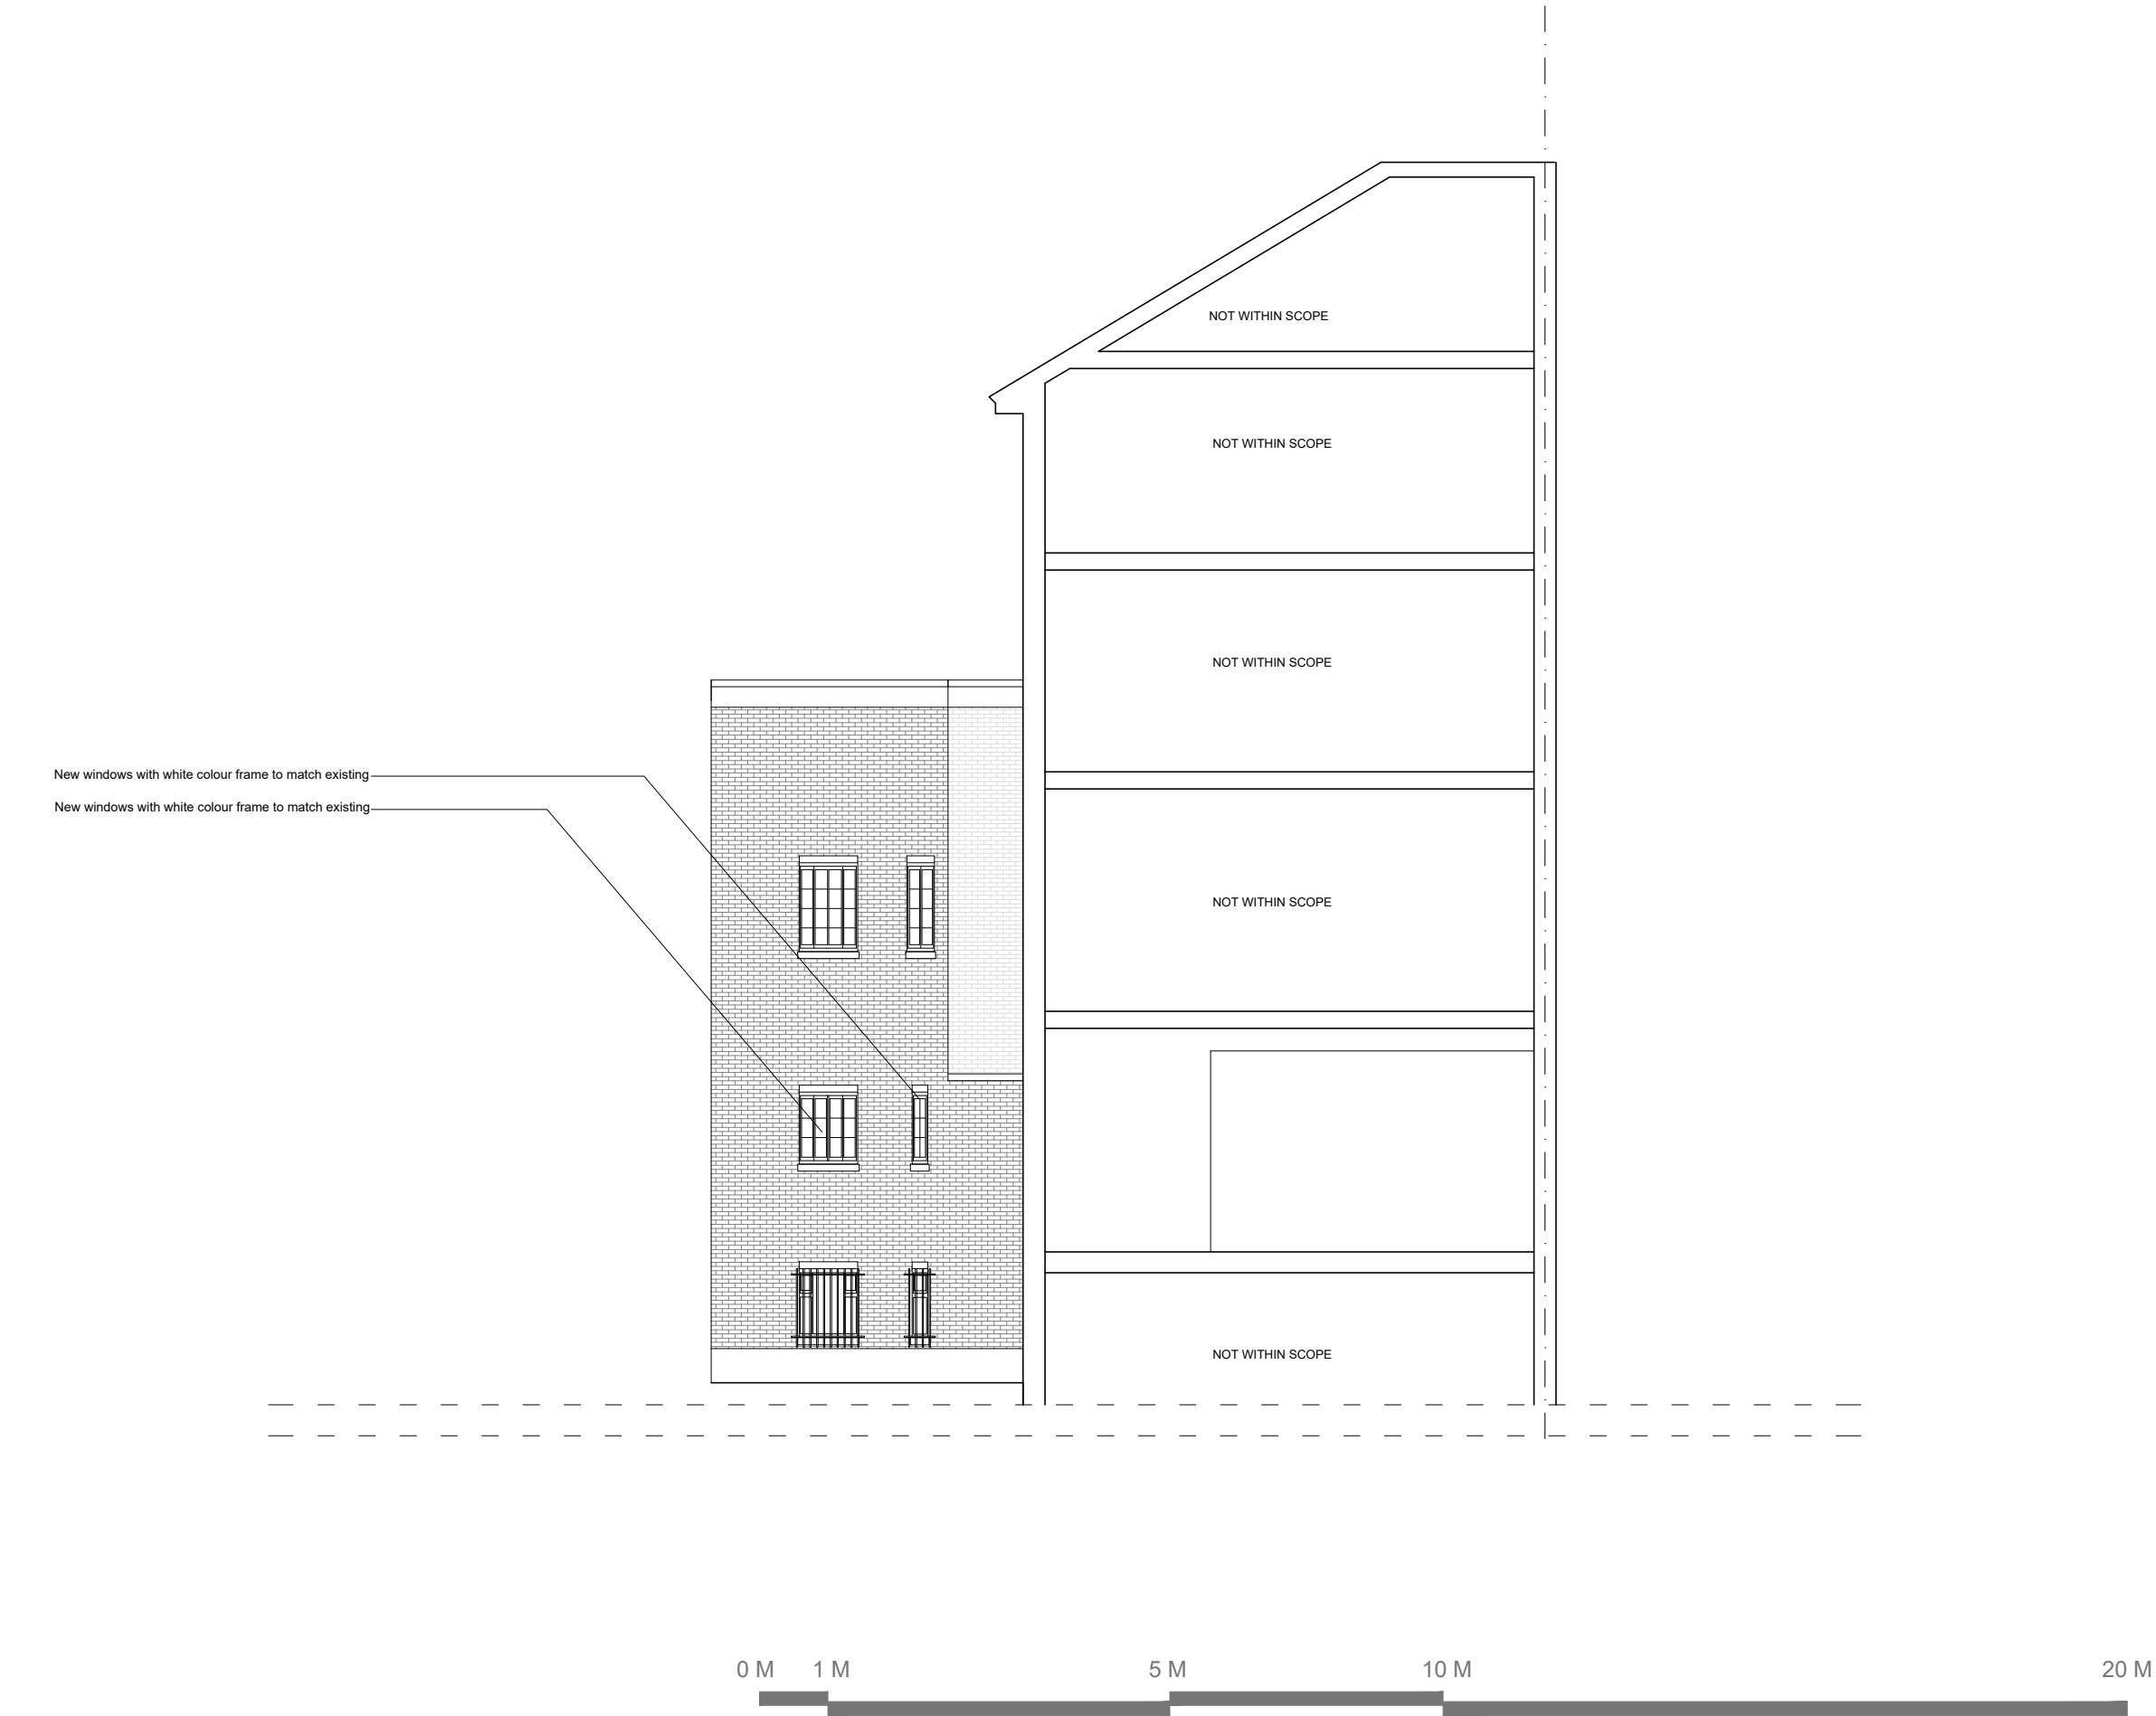

NOTES:

- 1. DO NOT SCALE FROM THIS DRAWING
- 2. ALL DIMENSIONS ARE IN METERS UNLESS OTHERWISE SPECIFIED
- 3. TO BE CONSTRUCTED IN ACCORDANCE WITH BRITISH STANDARDS
- 4. ALL MEASUREMENTS ARE SUBJECT TO CONFIRMATION BY THE CONTRACTOR DURING THE WORKS ON SITE.
- 5. THIS DRAWING IS TO BE READ IN CONJUNCTION WITH ALL RELEVANT ARCHITECTURAL AND ENGINEER DRAWINGS AND SPECIFICATIONS
- 6. THIS DRAWING IS A CONCEPT LAYOUT NOT FOR CONSTRUCTION PURPOSES

REV.	DATE	COMMENTS

PROJECT:
FLAT 2
47 REGENT'S PARK ROAD
NW1 7SY

CLIENT:

ARCHITECTURAL DRAWINGS

DRAWING NO.	AP210	REVISION NO.	R0
-------------	-------	--------------	----

DRAWING
PROPOSED SECTION A-A

APPROVED BY

DRAWN BY

1/100@A3

30/07/2020