


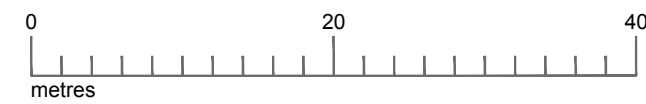

BLOCK PLAN

Scale 1:500



REV *:

PROJECT TITLE: UPPER FLOOR, 26 WELL WALK, NW3

DRAWN BY: --

CHECKED BY: DD

SCALE: 1:500@A3

DATE: 08.2020

DRAWING TITLE: BLOCK PLAN

ISSUED FOR: PLANNING

DRAWING NO: P_101

REVISION: