


5.0 Tree Survey Sketch Plan

TREE SURVEY SKETCH PLAN
51 Upper Park Road
London
NW3 2UL

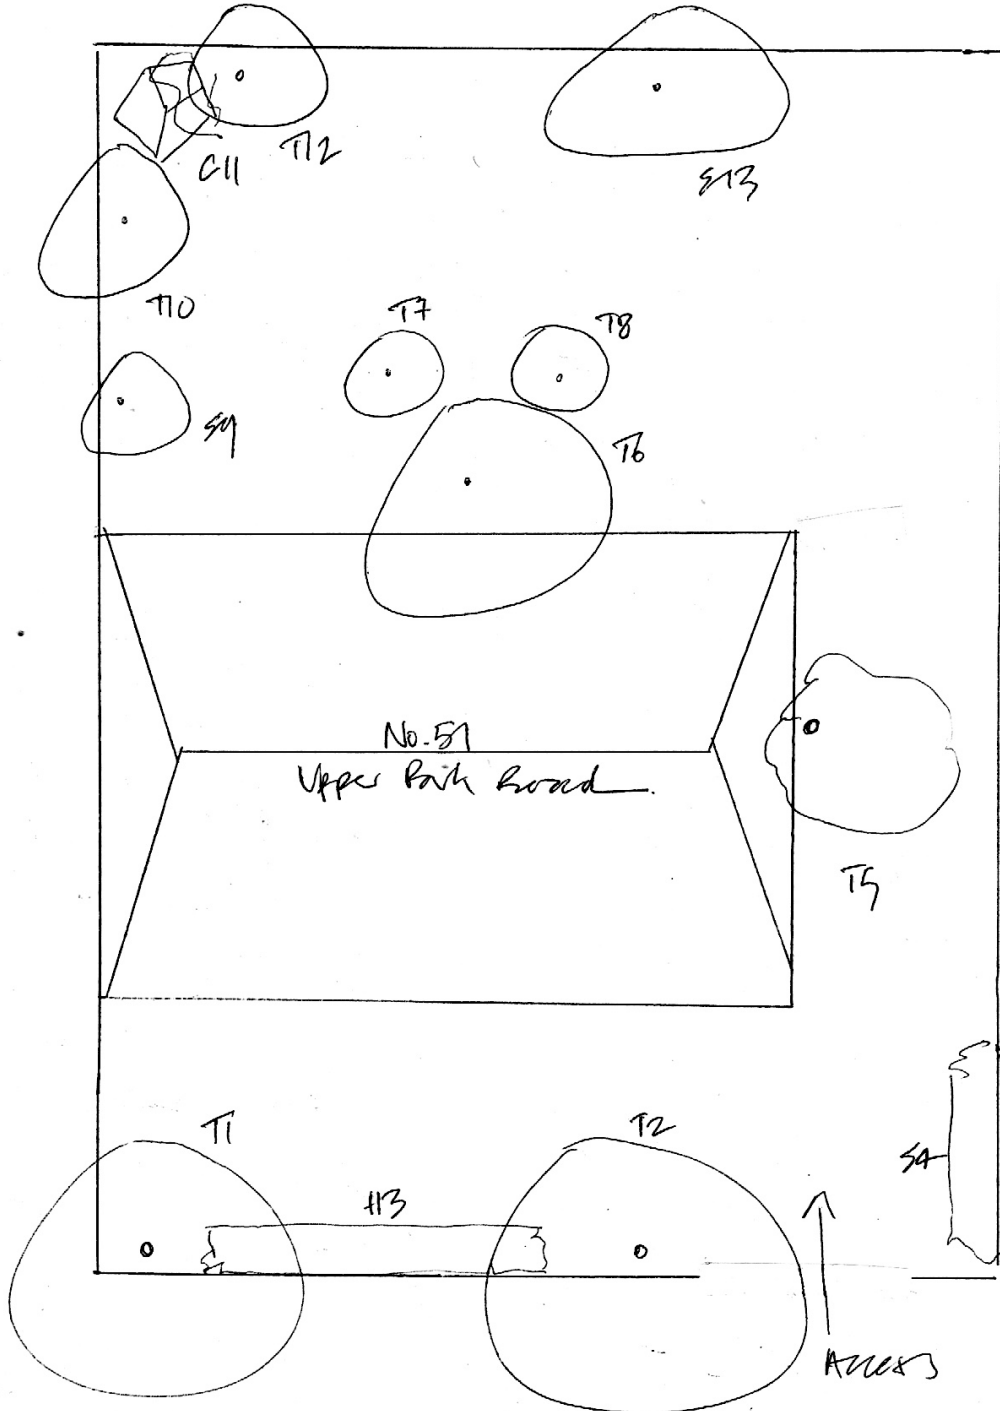

Map not to scale - indicative locations only

AS PREPARED BY M FOSTE _ JULY 20