- 8. BRICK WALLS & PIERS TO BE REBUILT WITH STONE CAPPING (SEE PL109)
- 7. NEW BRICK BIN STORE WITH PLANTED ROOF (SEE PL109)

I. TIMBER FRAMED SLIDING WINDOWS (SEE PLIII)

3. NEW STEPPED SEATING FOR CHILDRENS AREA


BRICK FIREPLACE WITH CONCRETE PLINTH


2. FULL HEIGHT GREEN WALL

4.

5.

- PROPOSED WALL BRICK FINISH FLOORING AT GROUND LEVEL 6. FULL HEIGHT TIMBER FRAMED PIVOT DOORS  $\bigcirc$

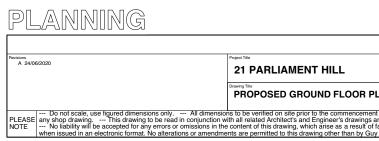

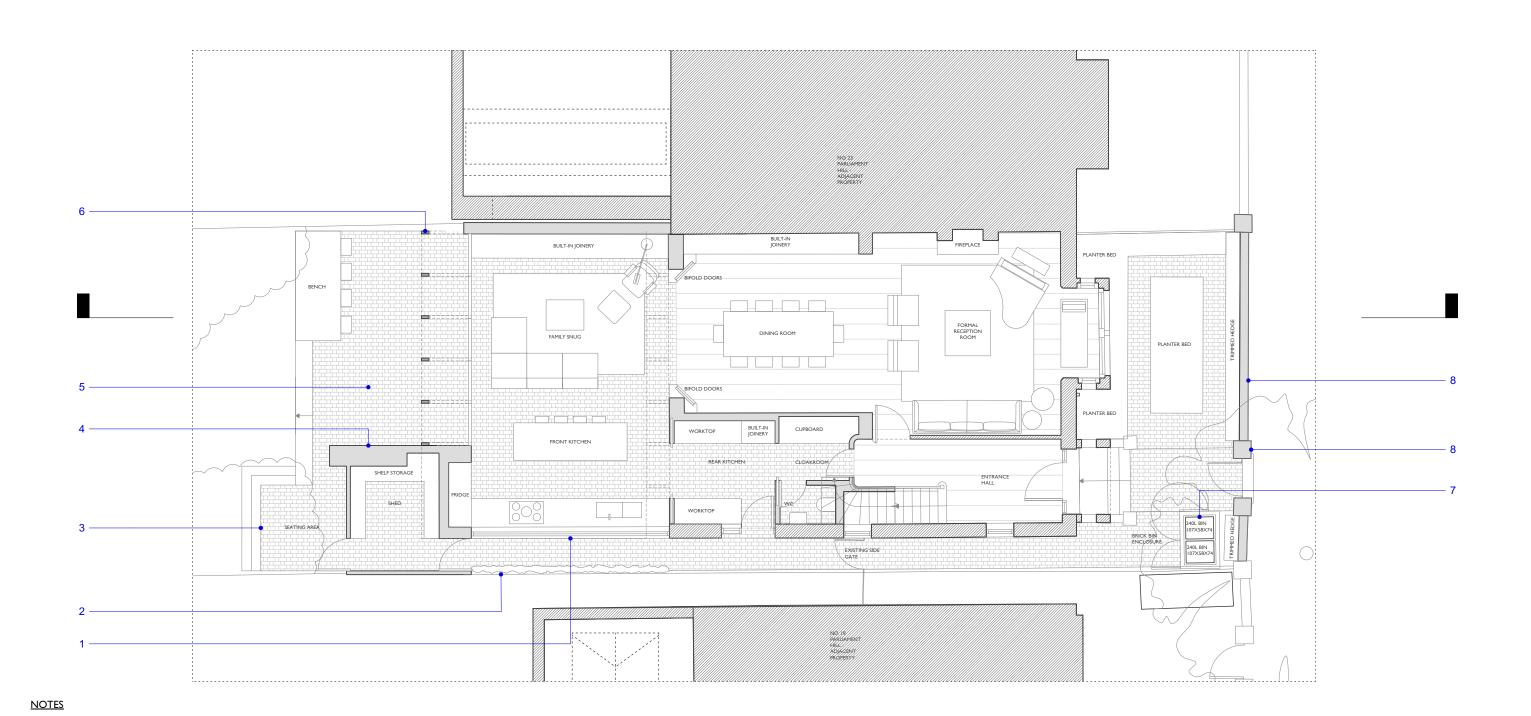

EXISTING WALL

5M

GUΥ	STANSFELD A	RCHITECTS LIMITED
Drawn By	Date	Drawing Number
DL	30/07/2020	004005 81400
Checked By	Scale	GSA965 - PL103
	1:100 @A3	
2 OLAF STREET LONDON W11 4BE www.stansfeld.com T. +44 20 8962 8666 F. +44 20 8962 8777 guy@stansfeld.com		
	Drawn By DL Checked By 2 OL	Drawn By Date   DL 30/07/2020   Checked By Scale   1:100 @A3   2 OLAF STREET LONDON W1