
6. TIMBER FRAMED SLIDING WINDOWS 7. NEW TIMBER FRAMED DOOR AND FIXED SIDE GLAZING 8. NEW FRONT PORCH

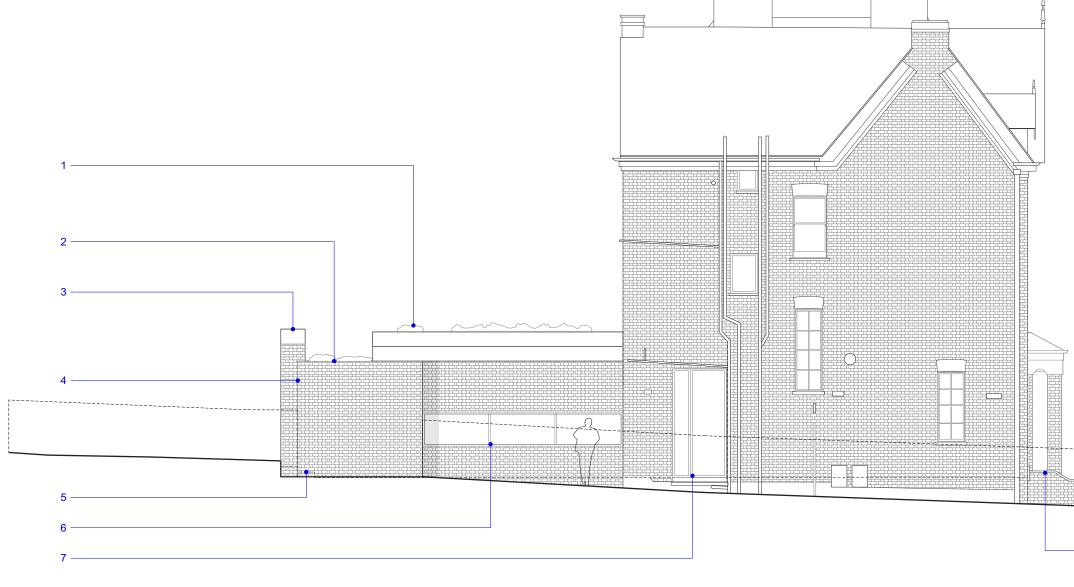

5M

A 2406/2020 21 PARLIAMENT HILL
PROPOSED SIDE ELEVATION




0

<u>NOTES</u>

I. MAIN GREEN BIODIVERSE ROOF

- 2. LOWER GREEN BIODIVERSE ROOF
- 3. NEW CHIMNEY WHITE PAINTED SLURRIED BRICK
- 4. WHITE PAINTED SLURRIED BRICK WALL
- 5. STEPS UP TO MAIN GARDEN LEVEL
- 9. PROPOSED FENCE OUTLINE

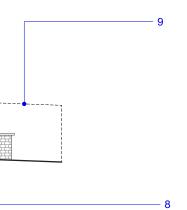

	GUY STANSFELD ARCHITECTS LIMITED		
	Drawn By	^{Date} 24/06/2020	
SOUTH	Checked By	scale 1:100 @A3	GSA965 - PL111
ent of any work or the production of and any other relevant information. If faulty transmission or reproduction uy Stansfeld Architects Ltd.	2 OLAF STREET LONDON W11 4BE www.stansfeld.com T. +44 20 8962 8666 F. +44 20 8962 8777 guy@stansfeld.com		