




1 Proposed Part Elevation - West
1:100

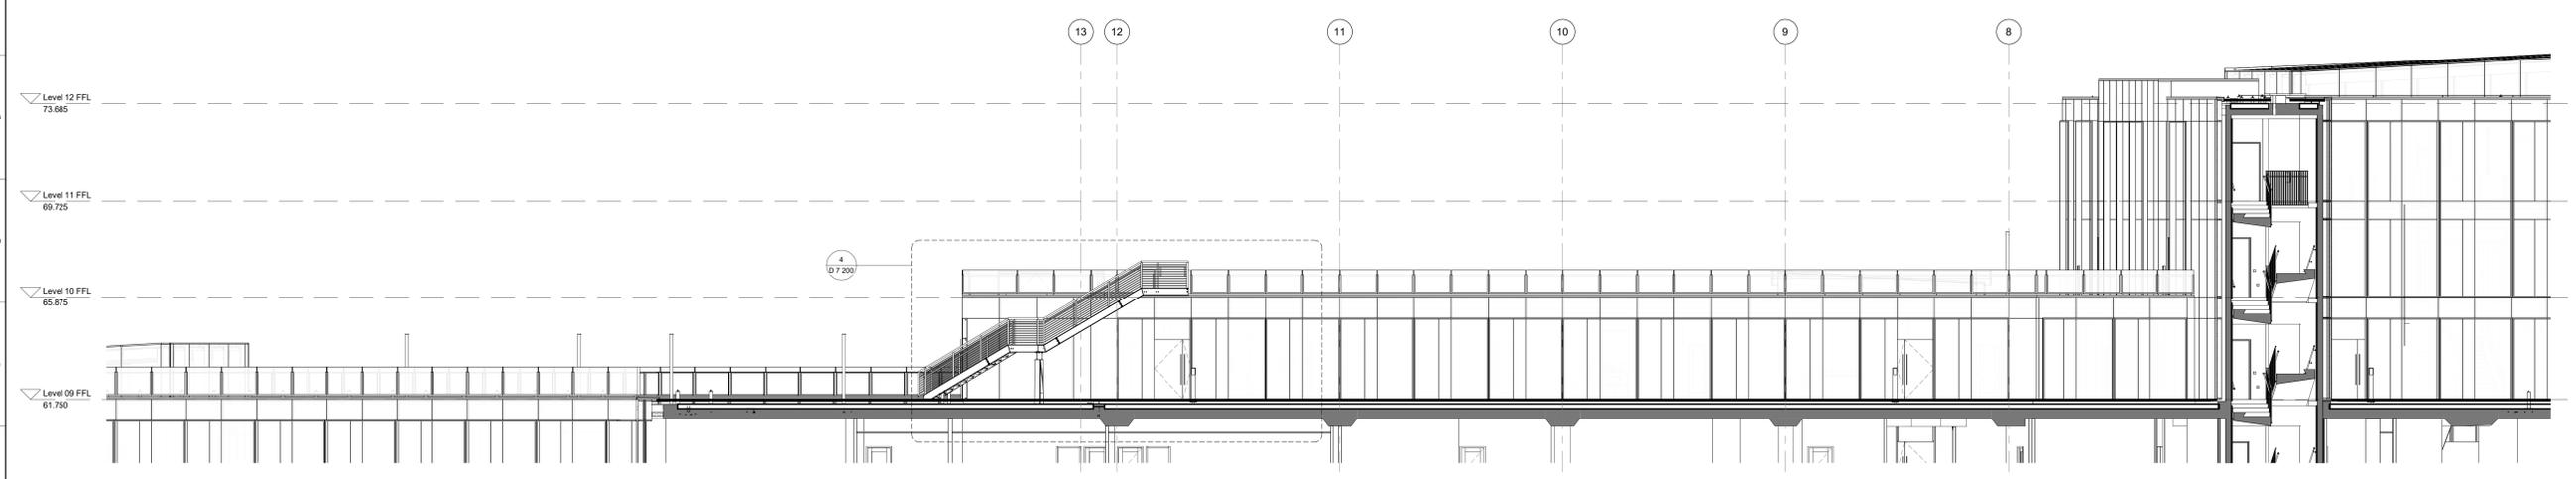

2 Proposed Part Section - West
1:100

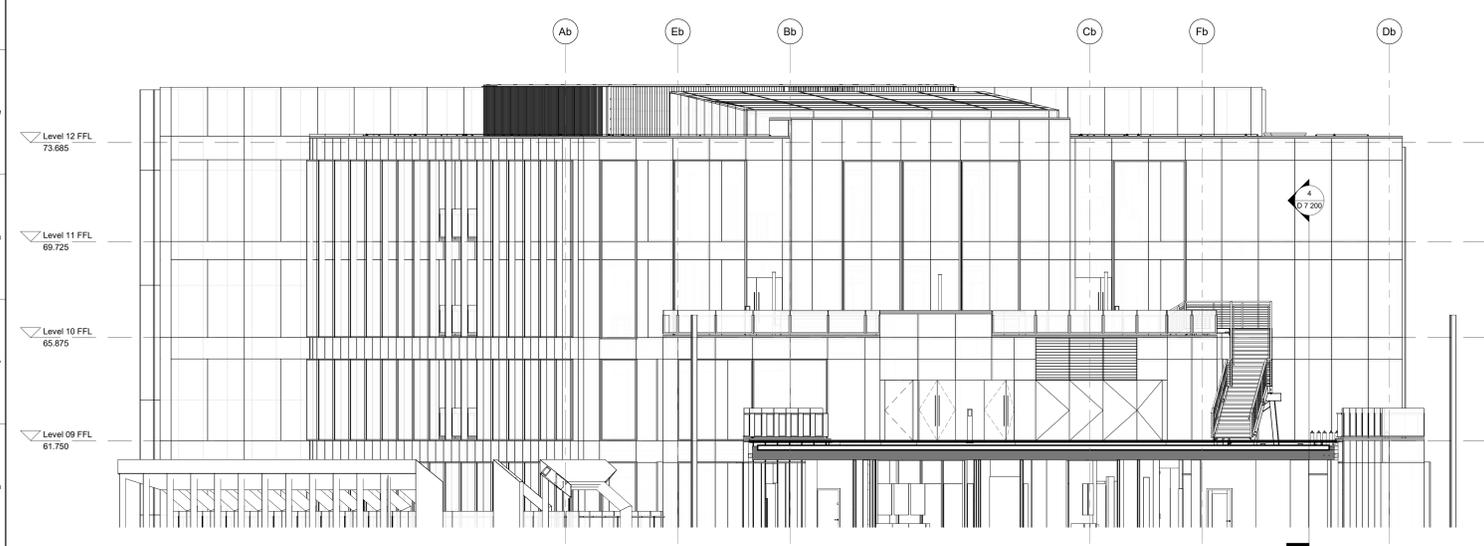

3 Proposed Part Section/Elevation - South
1:100

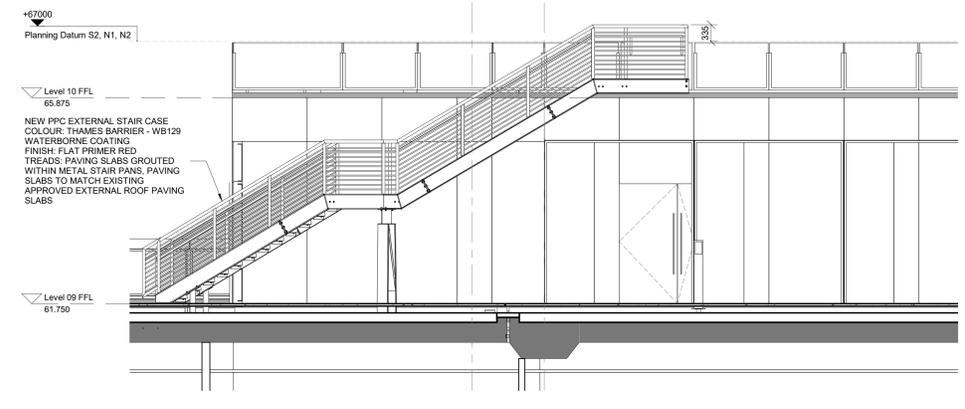

4 Proposed Level 09-10 Terrace External Stair - West
1:50



CLIENT
Facebook Group

STRUCTURAL ENGINEER

SERVICES ENGINEER

COST CONSULTANT

KEY PLAN

NOTES:
DO NOT SCALE. FIGURED DIMENSIONS ONLY TO BE TAKEN FROM THIS DRAWING. CHECK DIMENSIONS ON SITE AND REPORT DISCREPANCIES TO THE ARCHITECT.
THIS DRAWING IS PROTECTED BY COPYRIGHT.
ALL AREAS HAVE BEEN MEASURED FROM CURRENT DRAWINGS. THEY MAY VARY BECAUSE OF INTER ALIA SURVEY, DESIGN DEVELOPMENT, CONSTRUCTION TOLERANCES, STATUTORY REQUIREMENTS OR RE-DEFINITION OF THE AREAS TO BE MEASURED.

Rev	Date	Issued For	CF	SS
1	24/07/2020	As Indicated		

TENDER

tp bennett
architecture
interiors
planning

One America Street London SE1 0AF, UK +44 (0) 20 7599 2000 www.tpennett.com

Project
Project Green
Kings Cross
London

Drawing Title
Building T2T3
Proposed Part Elevations & Sections

Drawn	Date	Scale @ A4	At. Ref.
CF	24/07/2020	As Indicated	
Sheet No.	Size	Zone	Drawing Number
D5064	D 7 200		P1