



1 Existing Part Elevation - West  
1:50

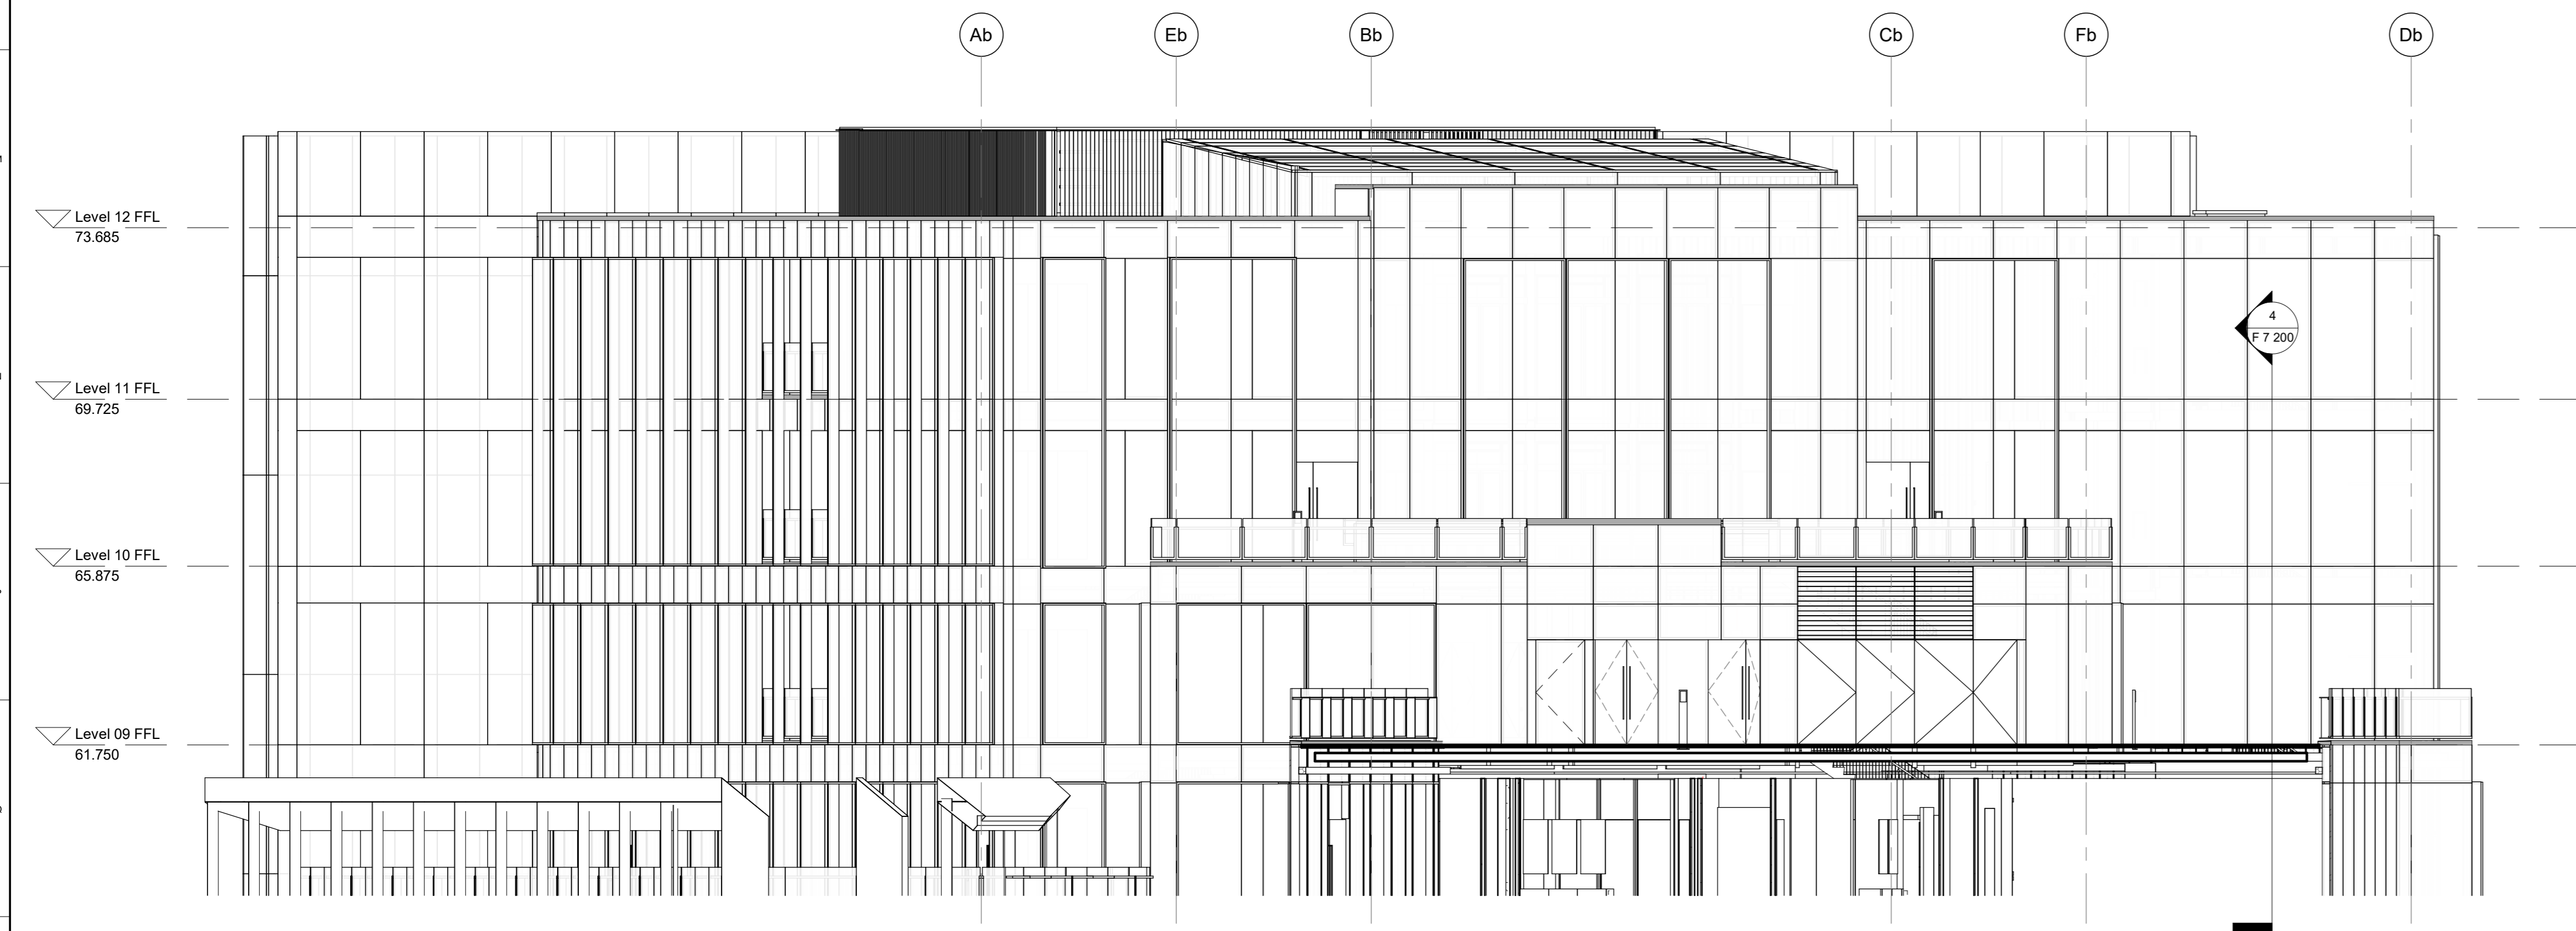

2 Existing Part Section - West  
1:50



3 Existing Part Section/Elevation - South  
1:50

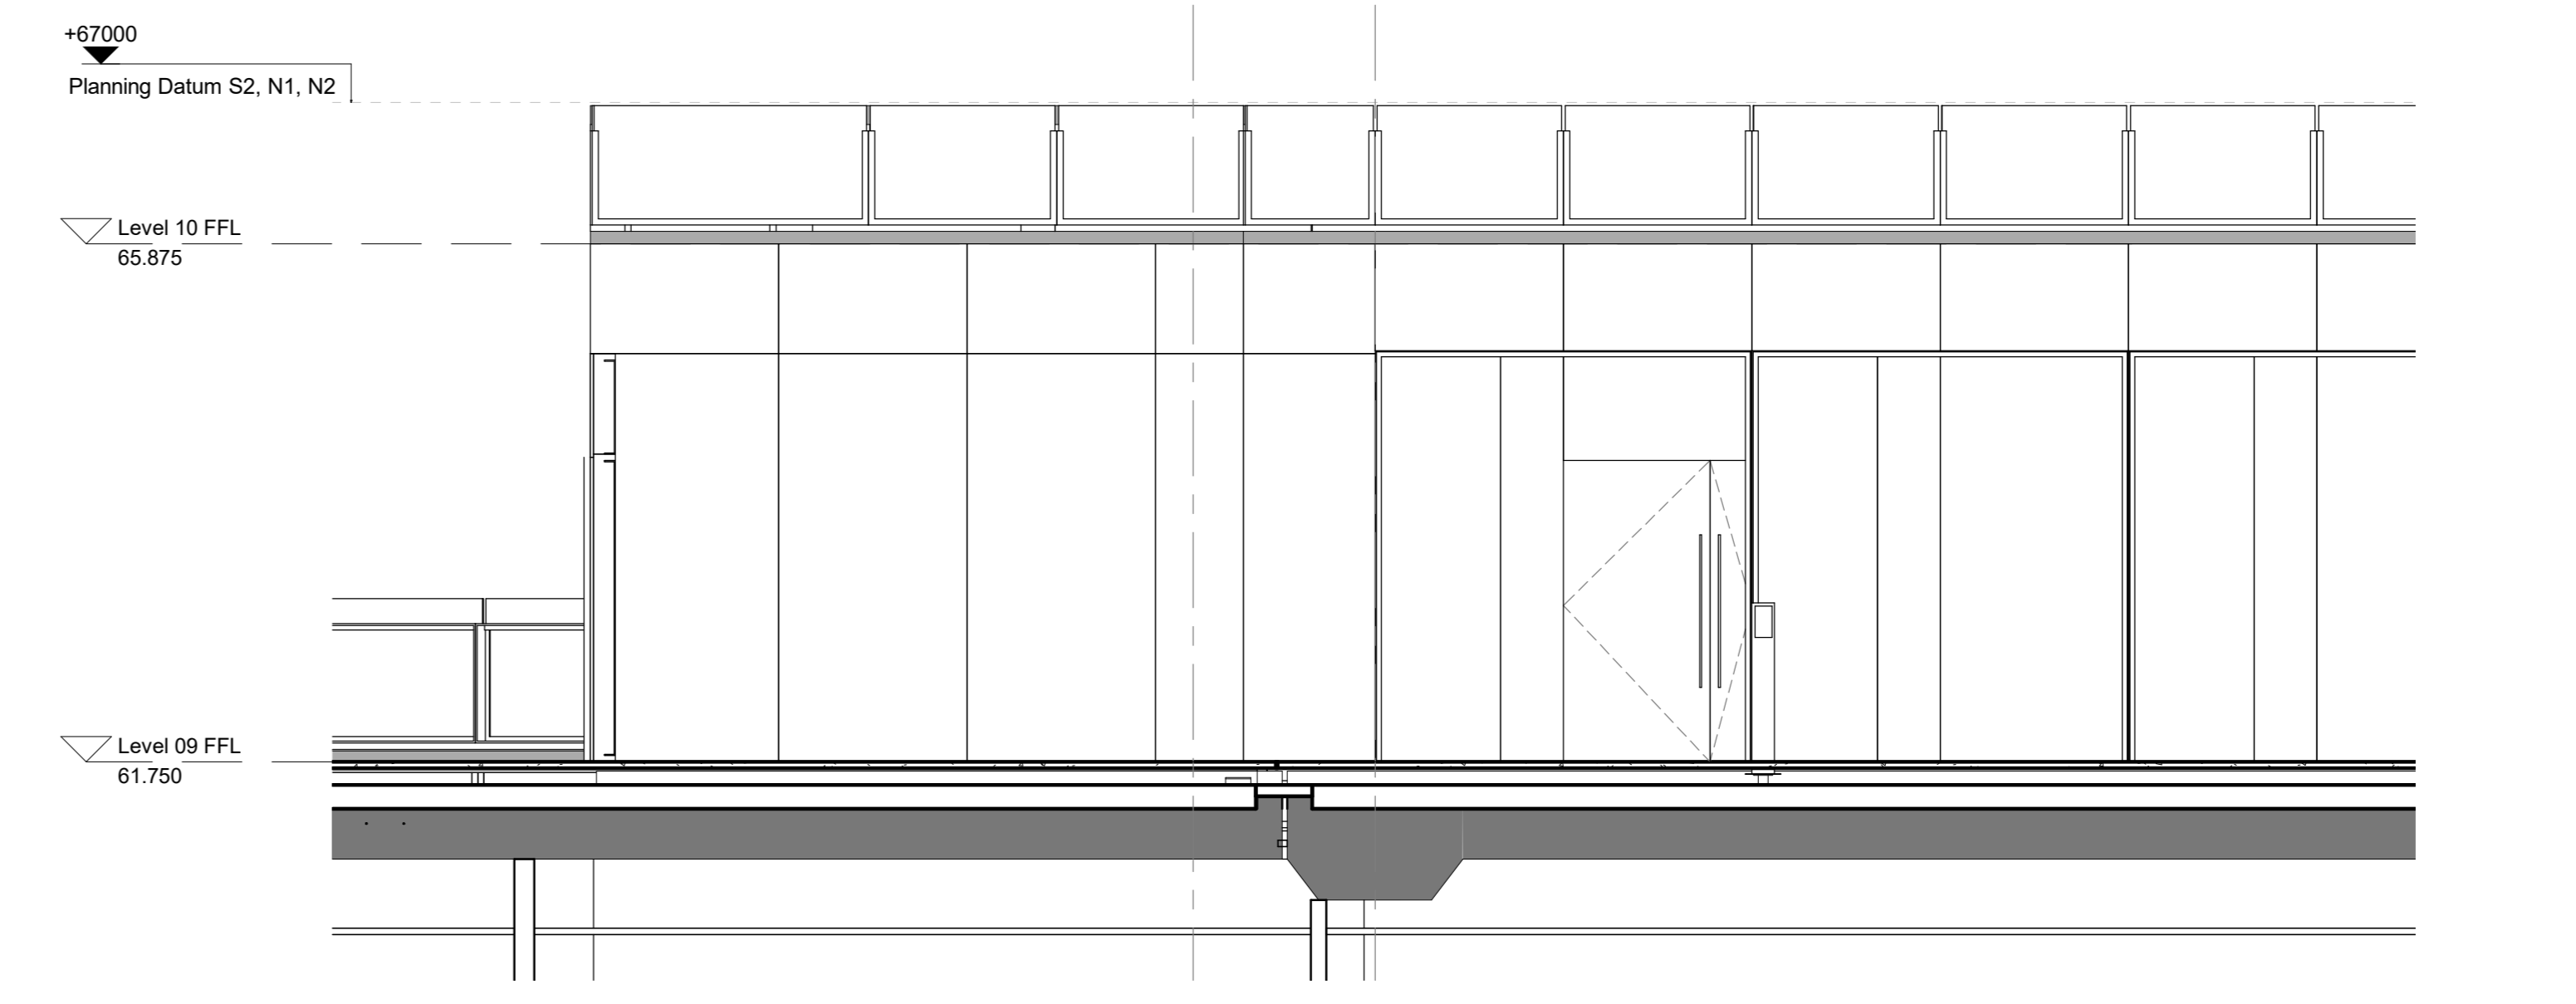

4 Existing Level 09-10 Terrace Proposed External Stair - West  
1:50



CLIENT  
Facebook Group

STRUCTURAL ENGINEER

SERVICES ENGINEER

COST CONSULTANT

KEY PLAN

NOTES:  
DO NOT SCALE. FIGURED DIMENSIONS ONLY TO BE TAKEN FROM THIS DRAWING. CHECK DIMENSIONS ON SITE AND REPORT DISCREPANCIES TO THE ARCHITECT.  
THIS DRAWING IS PROTECTED BY COPYRIGHT.  
ALL AREAS HAVE BEEN MEASURED FROM CURRENT DRAWINGS. THEY MAY VARY BECAUSE OF INTER ALIA SURVEY, DESIGN DEVELOPMENT, CONSTRUCTION TOLERANCES, STATUTORY REQUIREMENTS OR RE-DEFINITION OF THE AREAS TO BE MEASURED.

P1 26-07-2020 Issued for Planning CP SS

CF 24-07-2020 As Indicated

Revision

tp bennett  
architecture  
interiors  
planning

Project  
Project Green  
Kings Cross  
London

Drawing Title  
Building T2T3  
Existing Part Elevations & Sections

Drawn Date Issue @ At At: Ref

CF 24/07/2020 As Indicated

Sheet No. of Sheets

D5064 F 7 200 P1