



SIGN 1 - ILLUMINATED LOGO

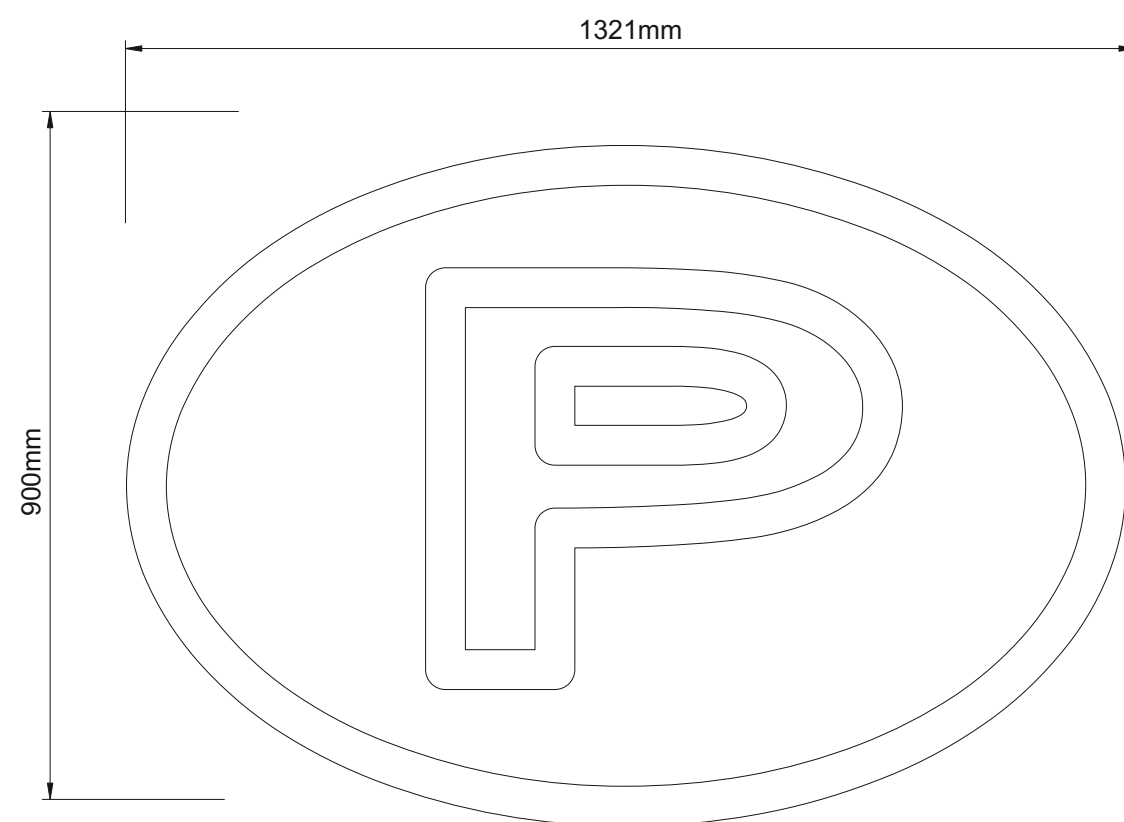

Proposed signage (scale 1:10)

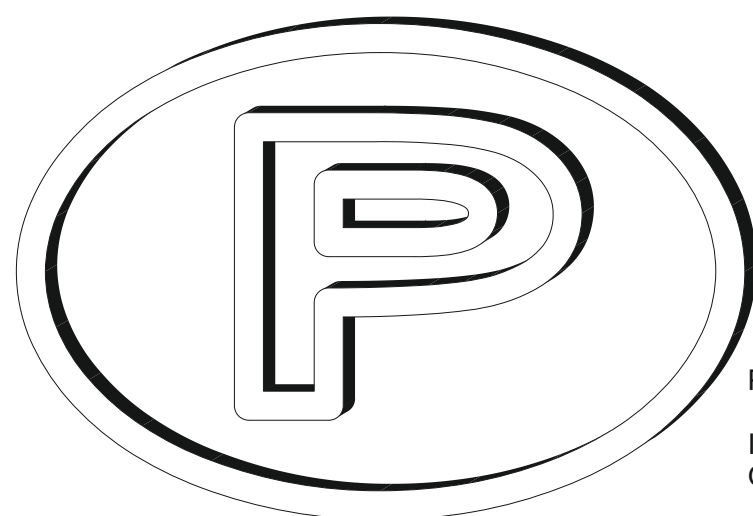

PAINTED MATT BLACK RETURNS
ILLUMINATING WHITE
OPAL FACE


Oshino FlexiLED 0BA-120
12V IP65 6500K LED STRIP
Gear remote fitted.

Hankbush fixed to in side of
rear letter/logo to accept 60mm
long M4 Studs

1mm Stainless steel Letter back
with build up returns finished
matt black and inside white

15mm opal 030 acrylic

Back of acrylic drilled
and tapped for M4 screw

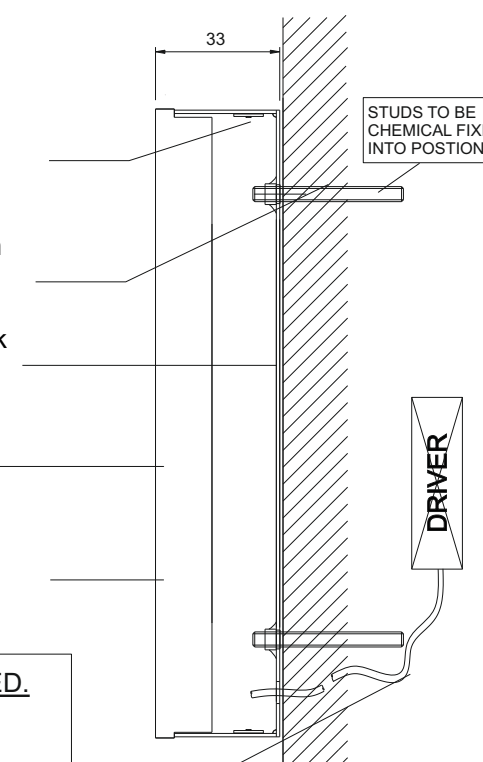

SIGN TO BE PRE ASSEMBLED.

SIGN POSITION TO BE PRE
DRILLED ON SITE.

SIGN TO BE FIXED IN PLACE
VIA STUD FIXING AND CHEM
FIXED INTO POSITION.

Section detail (scale 1:2)

A full survey needs to be carried out before manufacture of signs

PIRATE.COM

Site Address

Kentish Town,
London

Page Number

5-7

Job Number

99893

Revision

Rev A

Drawn by

M Sussex


Date

28/07/2020


Signscope

T: +44 (0) 1843 850800 - F: +44 (0) 1843 853537
Email: sales@signscope.com


SIGN 2 - PROJECTION SIGN

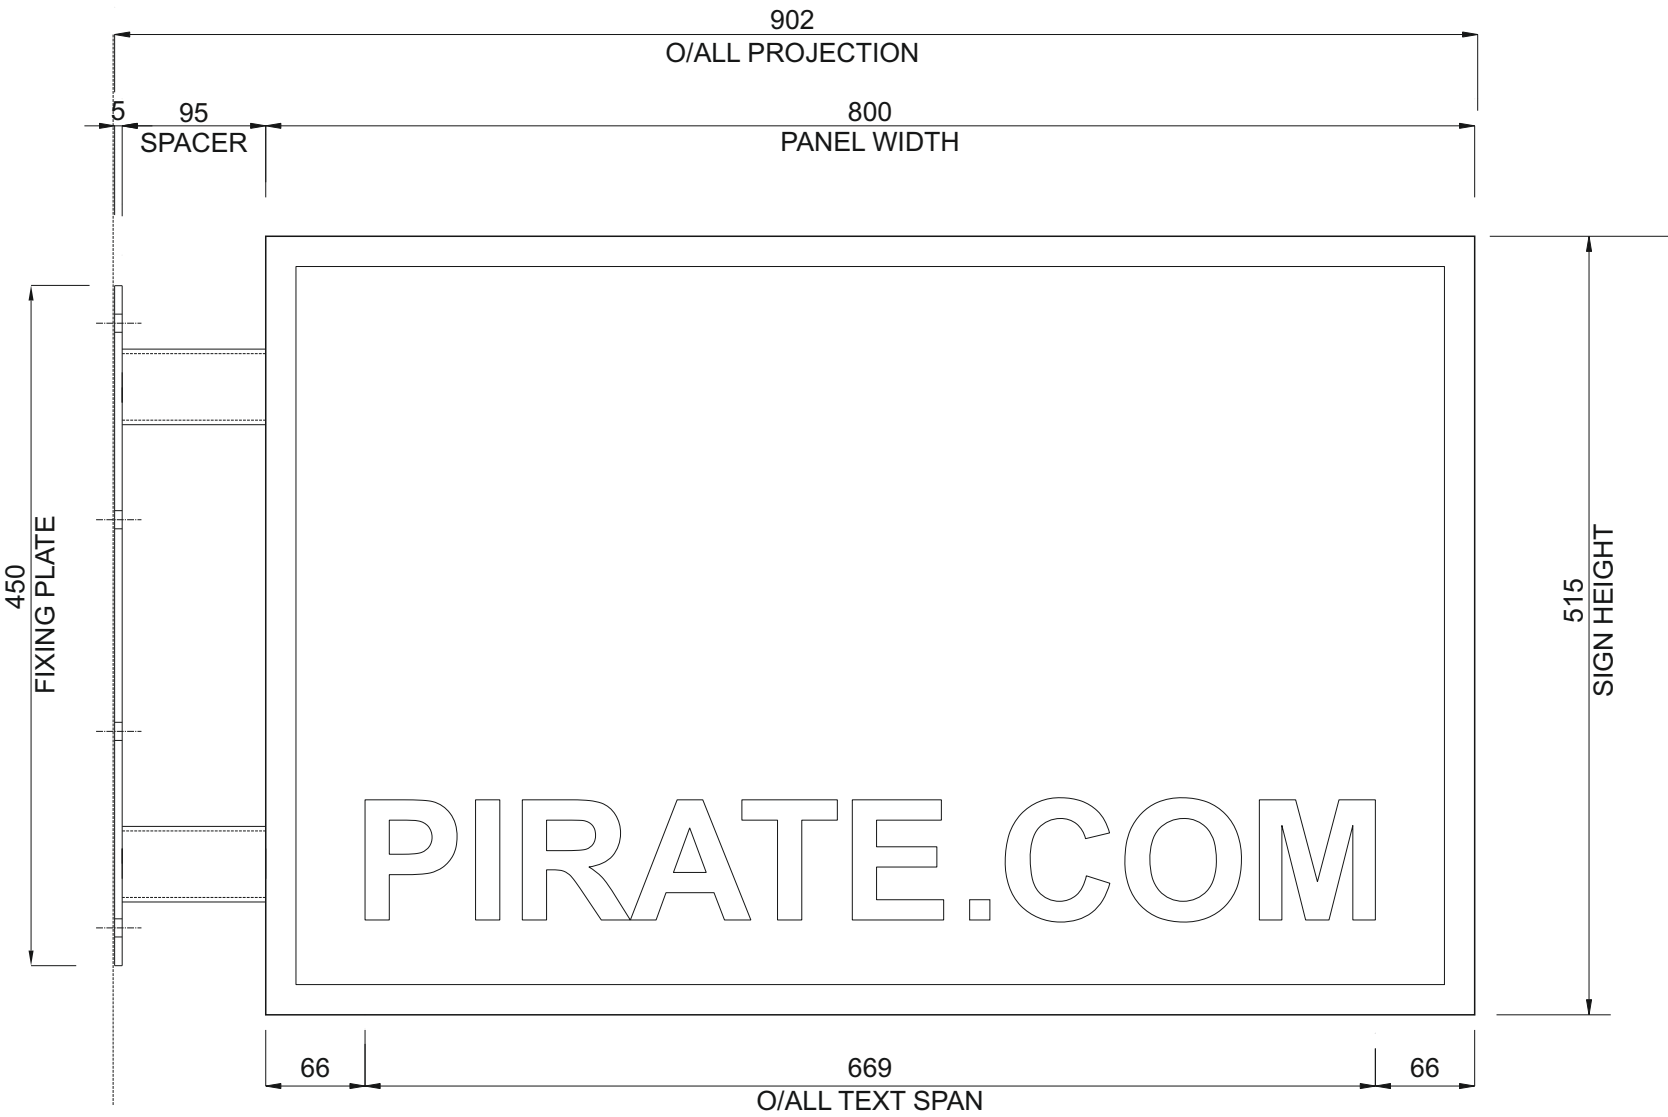

proj sign face (scale 1:5 @ A3)

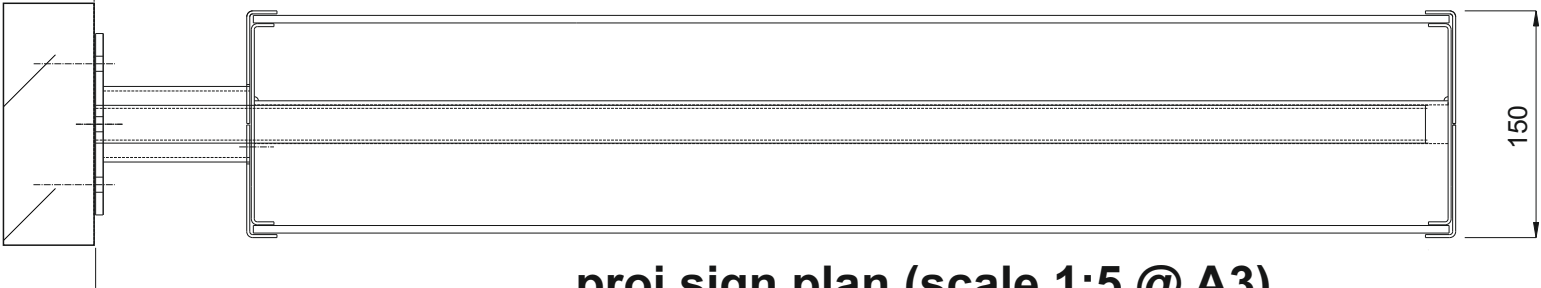

proj sign plan (scale 1:5 @ A3)

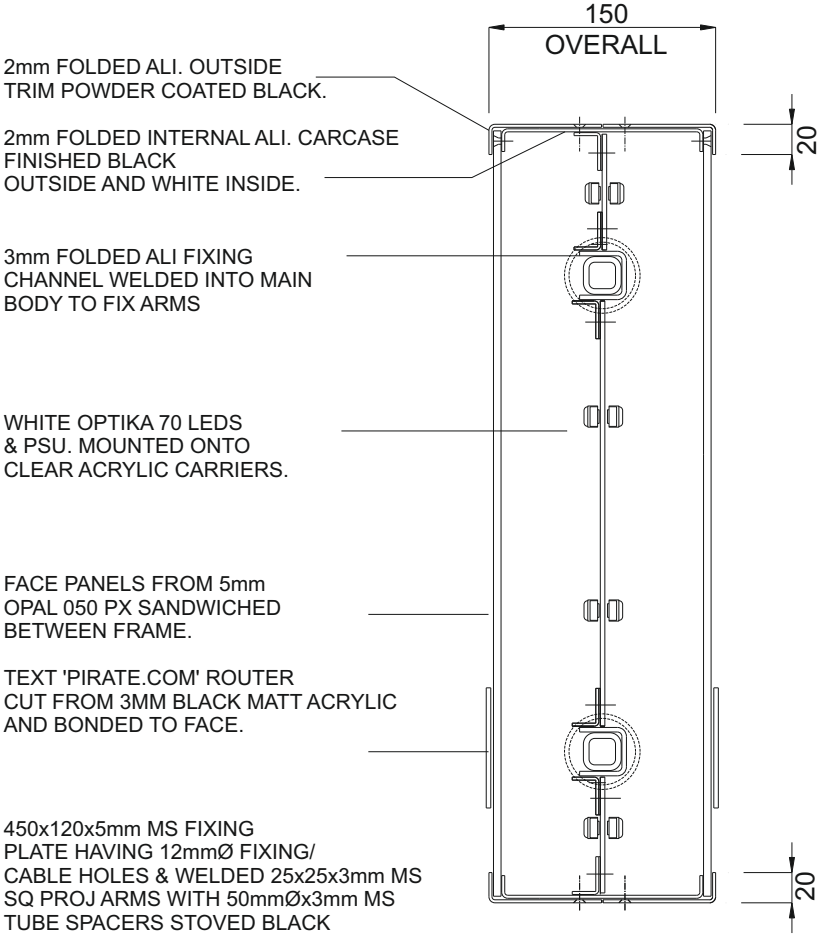

Section detail (scale 1:5 @ A3)



PIRATE.COM

Site Address
Kentish Town,
London

Page Number
6-7

Drawn by
M Sussex

Job Number
99893

Date
28/07/2020

Revision
Rev A

Signscope

T: +44 (0) 1843 850800 - F: +44 (0) 1843 853537
Email: sales@signscope.com

1885mm 'K'

5355
APPROX o/all LETTERS

KENTISH TOWN


Proposed text
(scale 1:25 @ A3)

SIGN 3 - INDIVIDUAL LETTERS

3mm aluminium letters
with 5mm c/sunk fixing
holes.
Letters finished matt black.

Screw fixed direct to wall

Section detail
(scale 1:5 @ A3)

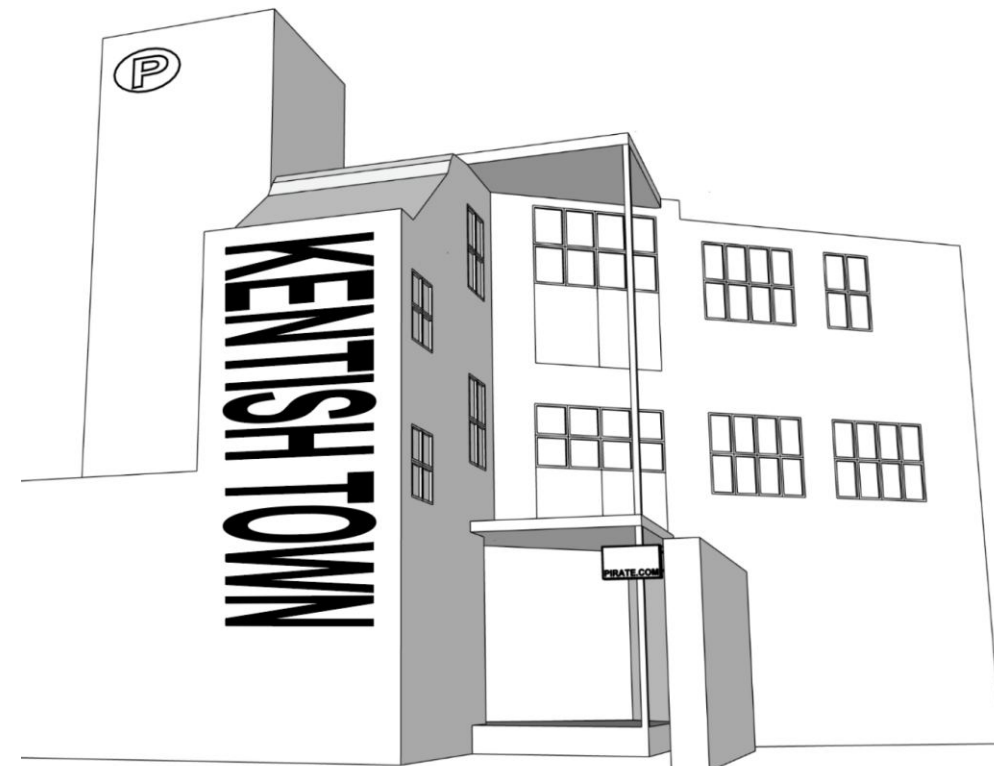

Proposed illustration (nts)

PIRATE.COM

Site Address

Kentish Town,
London

Page Number

7-7

Job Number

99893

Revision

Rev A

Drawn by

M Sussex

Date

28/07/2020

Signscope

T: +44 (0) 1843 850800 - F: +44 (0) 1843 853537
Email: sales@signscope.com