




STREET VIEW

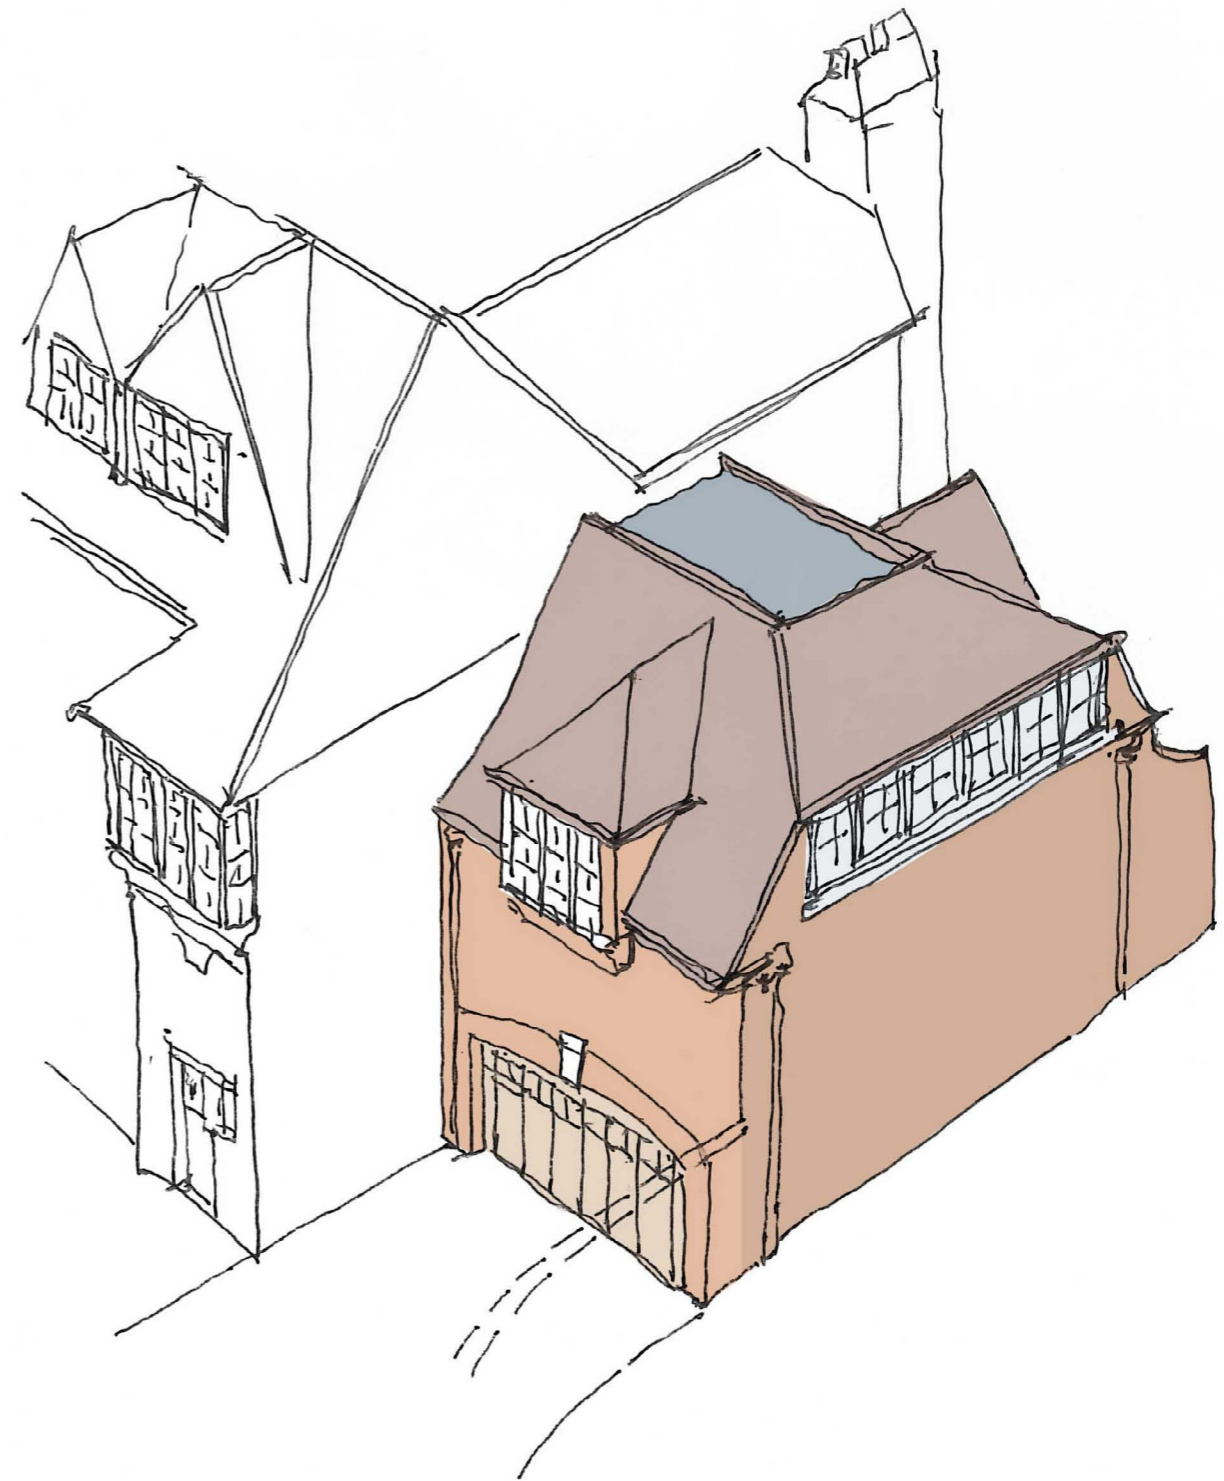

AXONOMETRIC

PROPOSED EXTERIOR SKETCHES