


PROPOSED KITCHEN SIDE ELEVATION

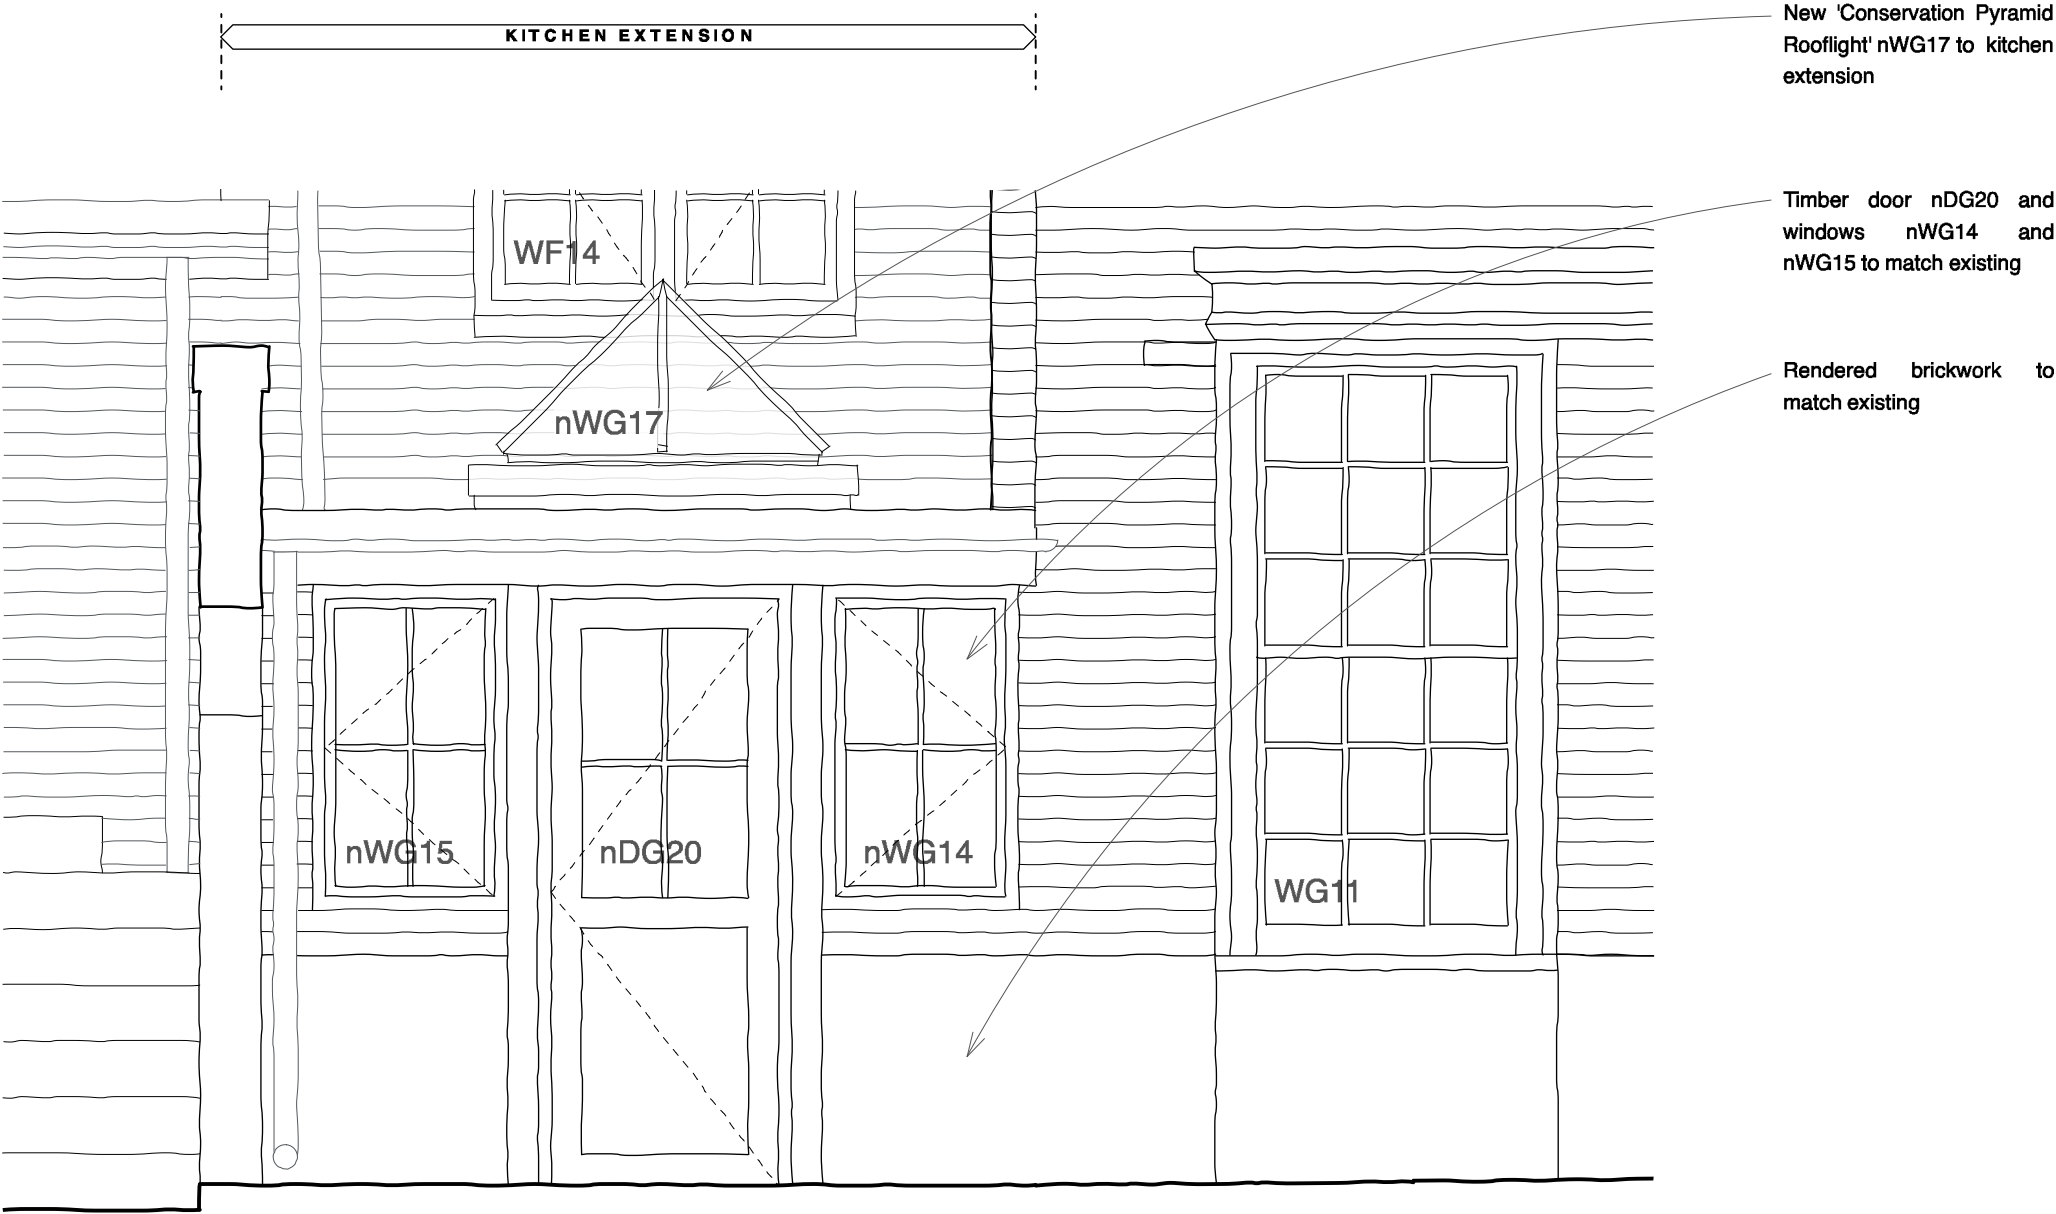

PROPOSED KITCHEN BACK ELEVATION

0 0.5m 2.5m 1 : 25

DO NOT SCALE check all dimensions on site