

**NOTE**  
This drawing has been prepared from historical information that cannot be guaranteed accurate. Responsibility is not accepted for errors made by others in scaling from this drawing. All construction information should be taken from figured dimensions only. All dimensions should be checked on site prior to the manufacture of any components.

**HATCHING**

	New Partition wall		Existing Partition wall
	New Partition wall		Structural wall
	New Partition wall		Area not in scope

EUSTON ROAD

ISG  
Boleyn House,  
St Augustines  
Business Park,  
Whitstable,  
Kent CT5 2QJ

Project


**KINGS CROSS**

93 EUSTON ROAD,  
KINGS CROSS, LONDON  
NW1 2RA  
PIM No.

Drawing Title

**GROUND FLOOR LAYOUT  
AS EXISTING  
CHRYSLIS OVERLAYS 2020**

Branch Sort Code	Branch ID	Supplier Project No BY105704	
Scale 1:100@A3	Drawn PC	Checked —	Date 05/08/2020
Drg.No BY105704 _202			Revision —
Architectural Practice: ISG Design			

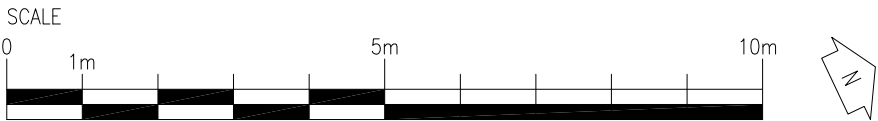

PLANNING