

STATUTORY STATUS	
LISTED	NO
CONSERVATION	NO

NOTE
This drawing has been prepared from historical information that cannot be guaranteed accurate. Responsibility is not accepted for errors made by others in scaling from this drawing. All construction information should be taken from figured dimensions only. All dimensions should be checked on site prior to the manufacture of any components.

HATCHING

New Partition wall



Existing Partition wall

New Partition wall

Structural wall

New Partition wall

Area not in scope

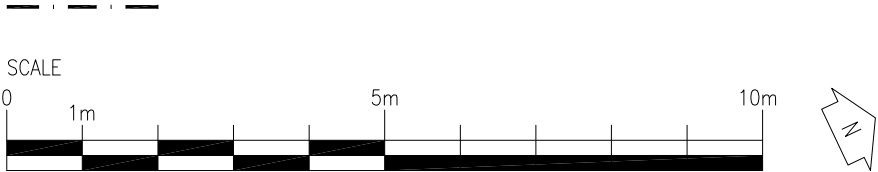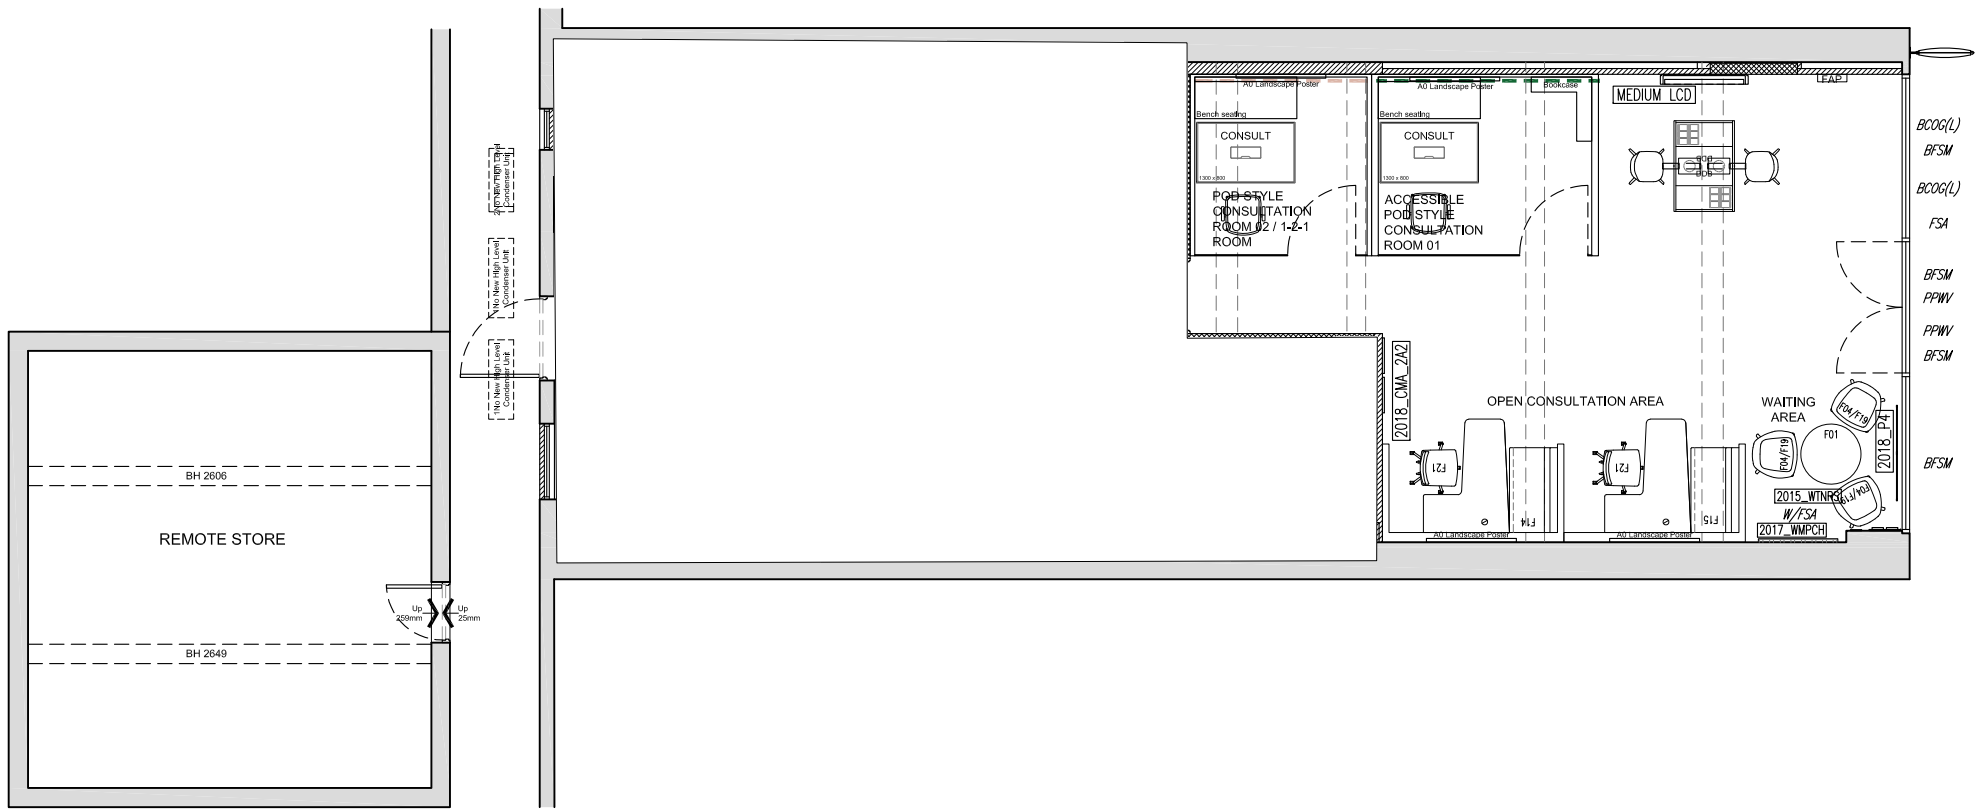

PLANNING

EUSTON ROAD

ISG

ISG
Boleyn House,
St Augustines
Business Park,
Whitstable,
Kent CT5 2QJ

Project

KINGS CROSS

93 EUSTON ROAD,
KINGS CROSS, LONDON
NW1 2RA
PIM No.30601

Drawing Title

GROUND FLOOR LAYOUT
AS PROPOSED
CHRYSLIS OVERLAYS 2020

Branch Sort Code	Branch ID	Supplier Project No	
		BY105704	
Scale 1:100@A3	Drawn JW	Checked PC	Date 05/08/2020
Drg.No BY105704 _212			Revision -
Architectural Practice: ISG Design Hub			