

General Notes



Do not scale from this drawing.

Contractors are to check all dimensions on site prior to any contruction work beginning.

This drawing, and all others associated with it, remain the property of King Architecture & Design and are not to be reproduced or amended without the written consent of King Architecture & Design.

Unauthorised use for any purpose is prohibited.

All work undertaken in collaboration with this drawing is to be undertaken to conform to current building regulations and all current building legislation, if divergencies from statutory requirements are shown on the drawings then these should be reported to King Architecture & Design immediately.

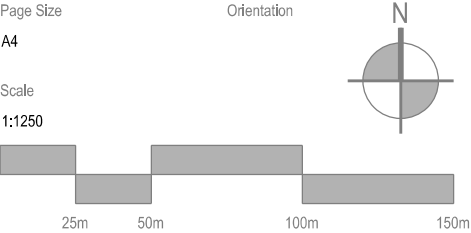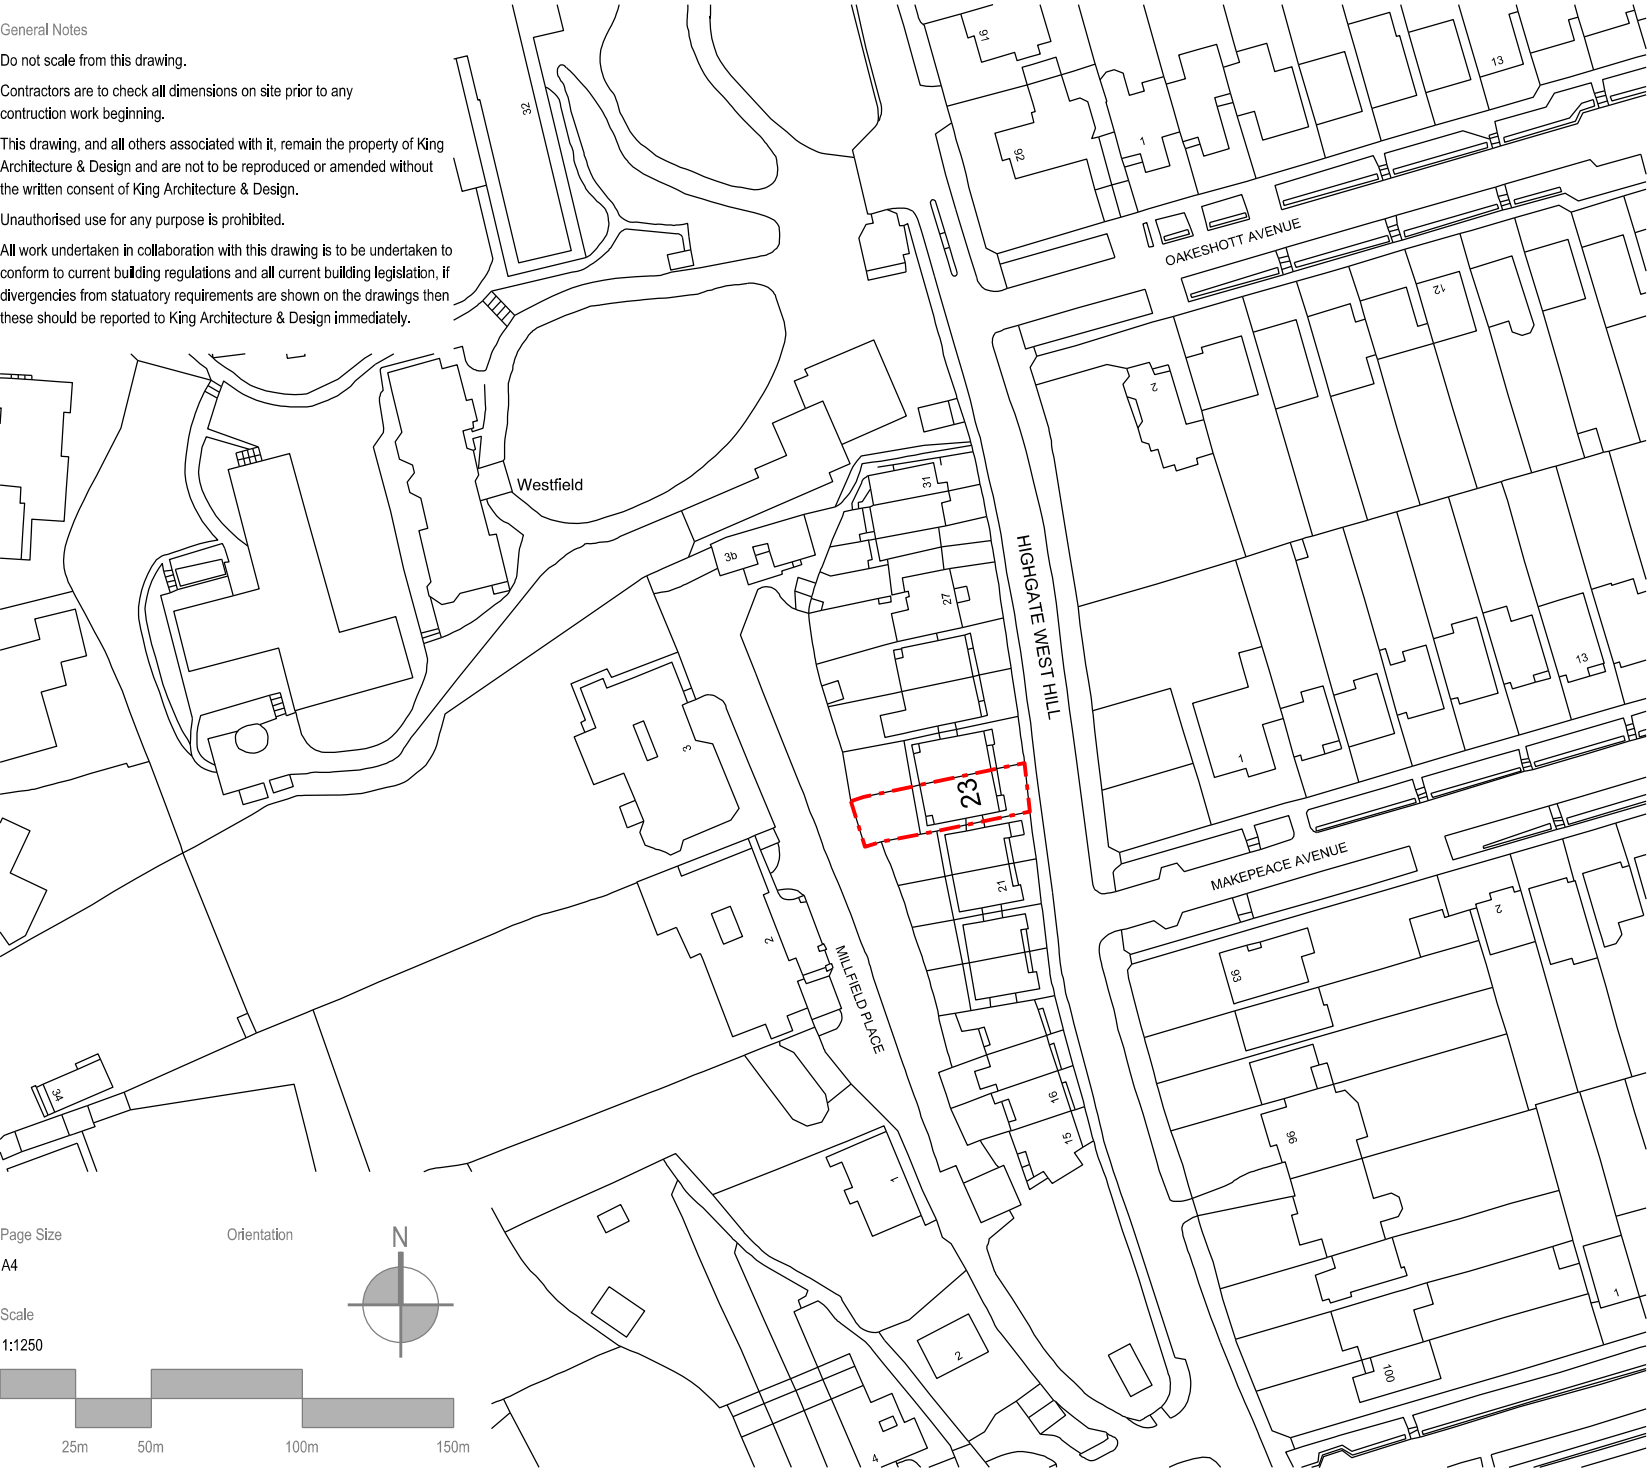

K | A | D

King Architecture & Design

17 Elia Street

London

N1 8DE

W: www.kingarchitectureanddesign.co.uk

E: admin@kingarchitectureanddesign.co.uk

T: 079 5574 2966

Rev	Date	Description
Project Address		Client
Flat 7, 23 Highgate West Hill, London, N6 6NP		Gordon Slade
		Local Authority
		Camden Council
Project Status		Drawing Description
Planning		Site Location Plan
Project No.		Drawing No.
015		MS - 100
Date		Revision
05/08/20		-