



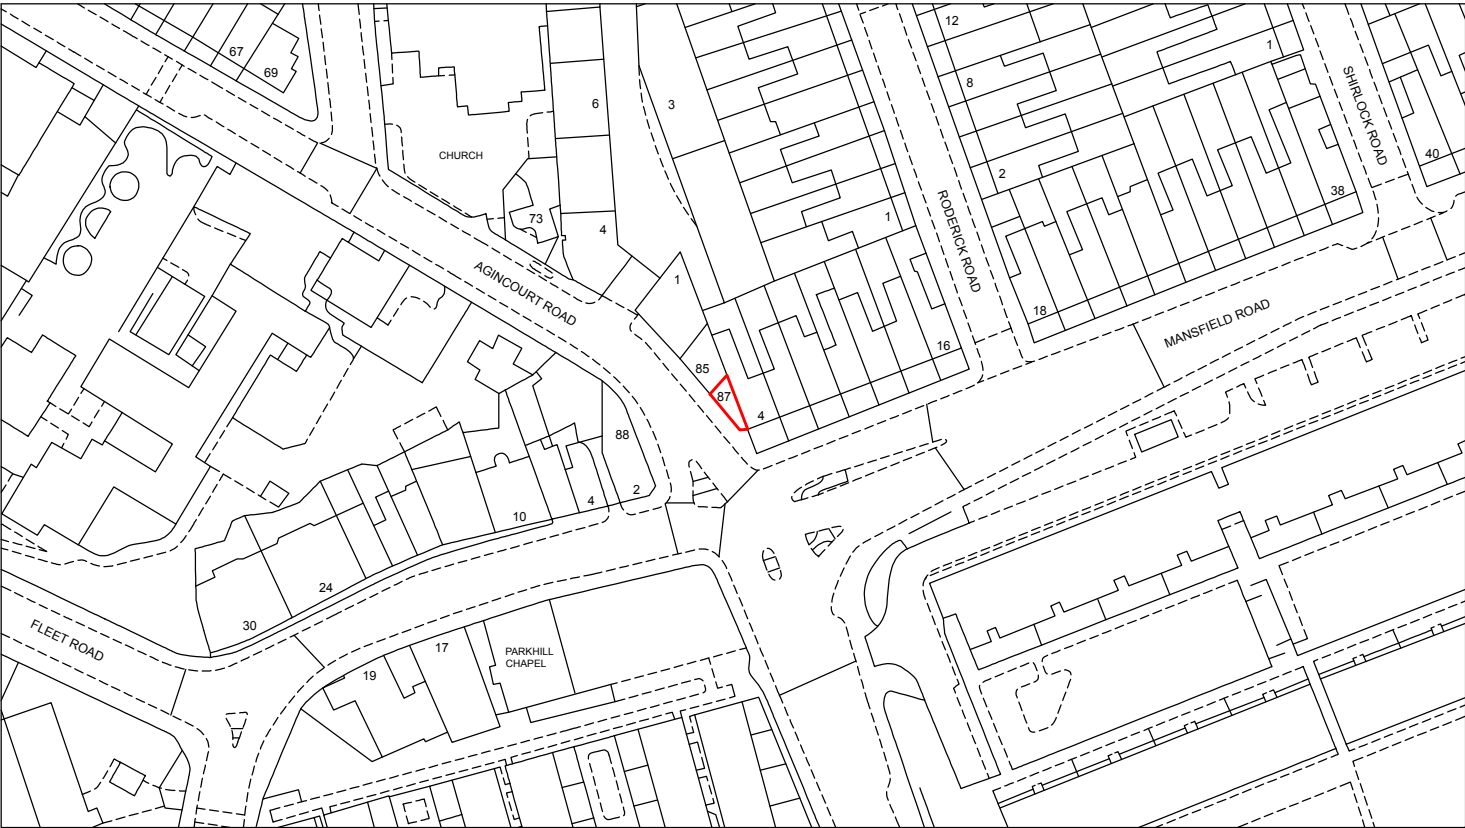

LOCATION PLAN
SCALE 1:1250

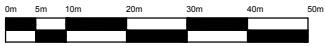

Rev 001	Amendment	Date	Initial



GC Planning Partnership Limited

Bedford I-Lab Priory Business Park
Stannard Way
Bedford MK44 3RZ

01234 834783
admin (01234 834784)
mobile 07988017934
email:enquires@gcplanning.co.uk

PROJECT:

87 AGINCOURT ROAD
London
NW3 2NT

TITLE:
Location Plan

SCALE: 1:1250 @A3

DRAWN:	CHECKED:	DATE JULY 2020
--------	----------	-------------------

DRAWING No: 250AR 001