



new windows to be double glazed  
in white upvc to match those above.

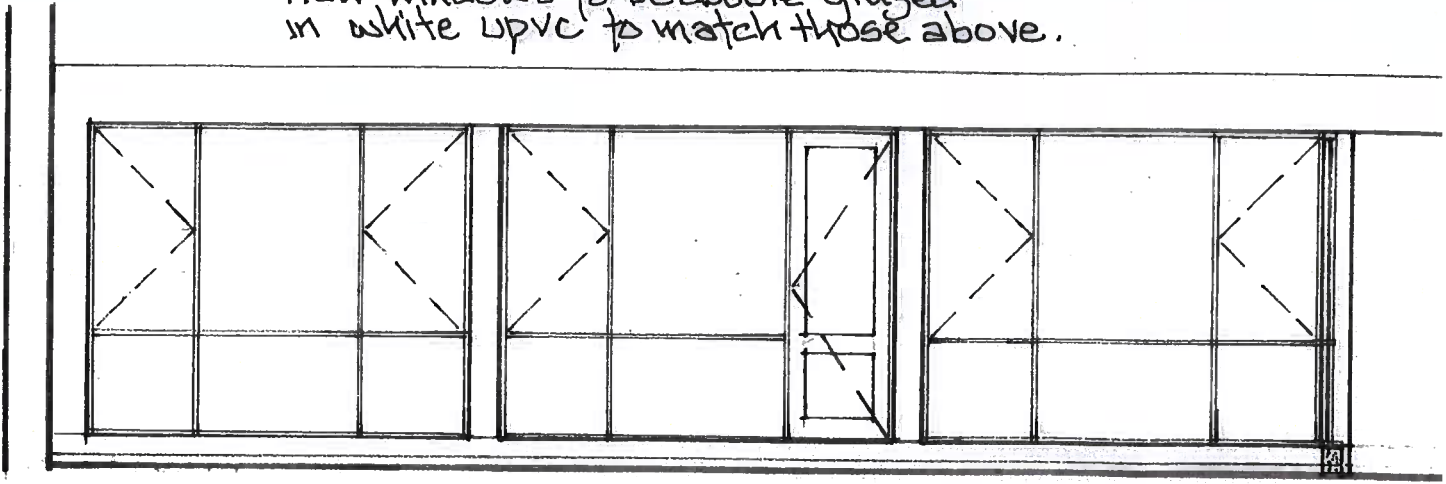


elevation of new glazing panels. 1:50

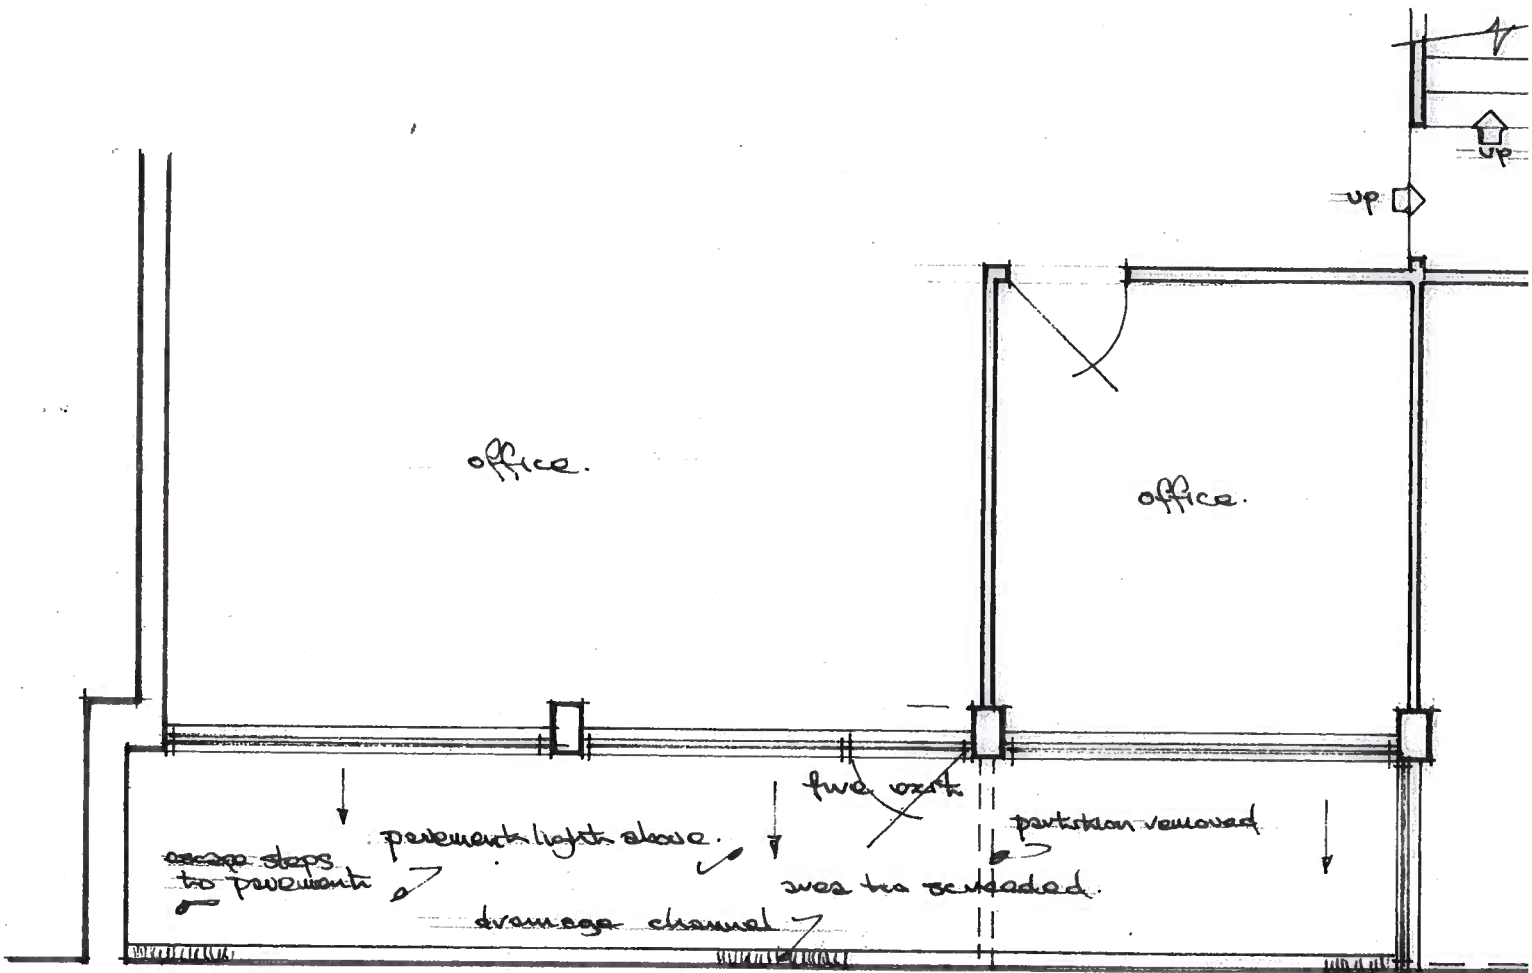


basement plan. 1:50

Scale bar 1:50

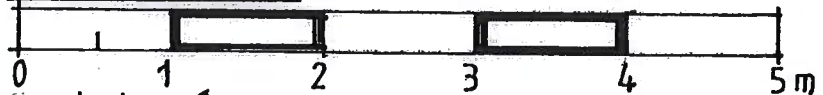

Scale bar 1:20



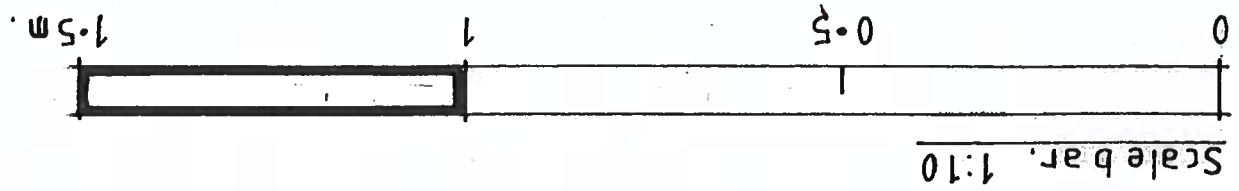


flat bracket secured to wall or columns.

flat bracket reversed to wall or columns.

main front wall or columns.

flat bracket secured to wall or columns.

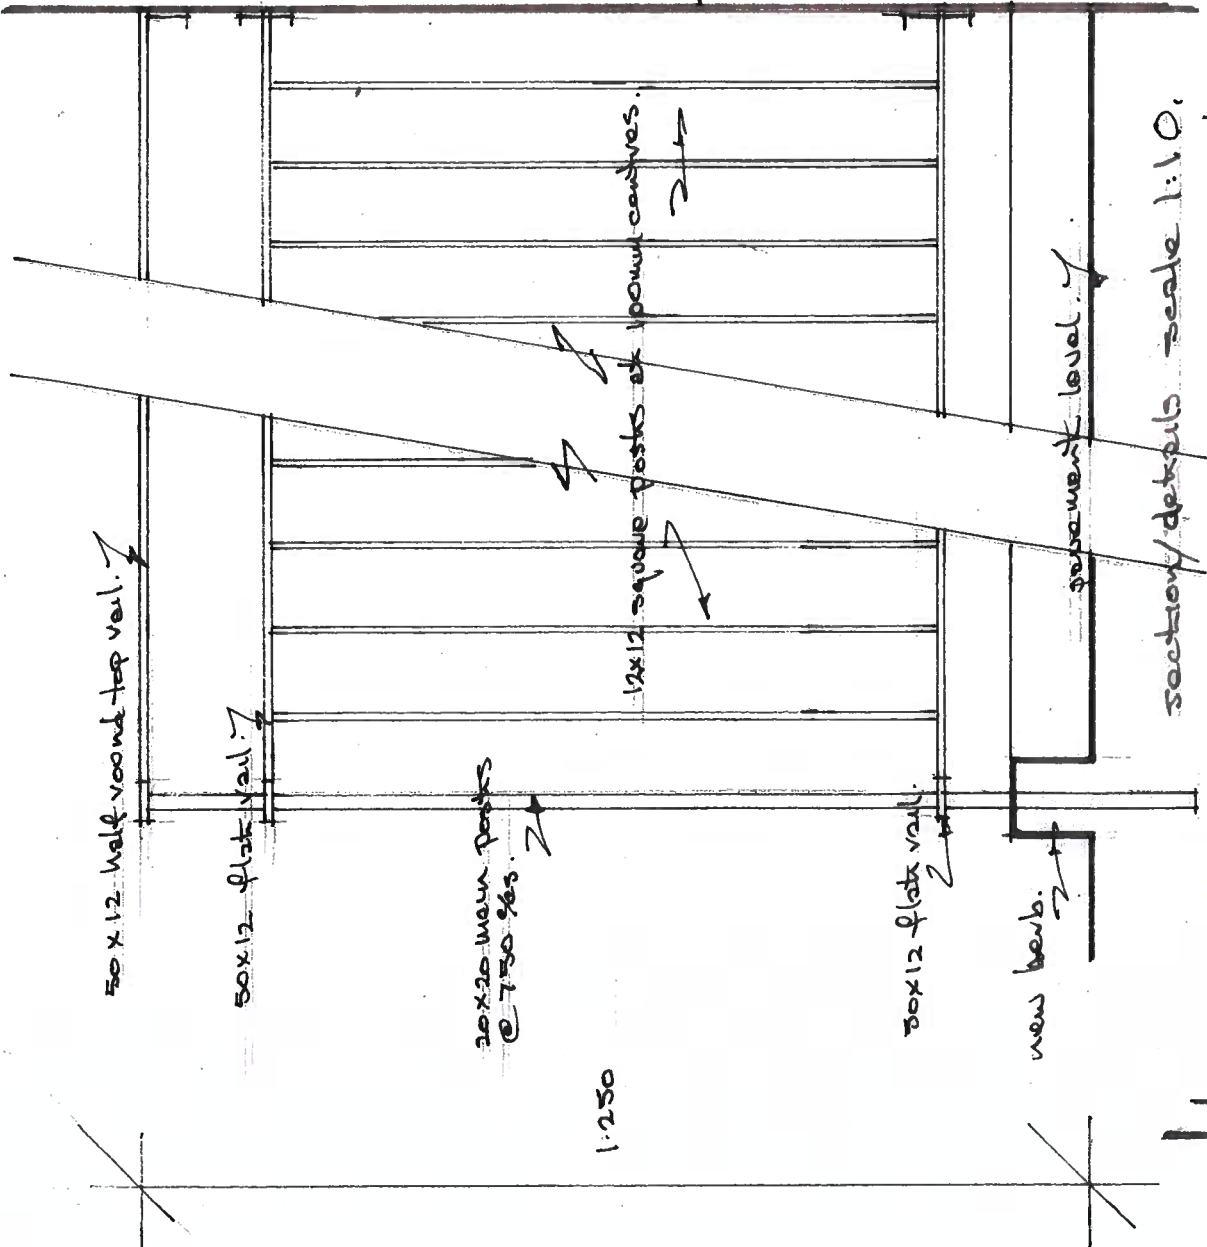

section/details scale 1:10.

