


NOTES:  
 1. This drawing is prepared solely for design and planning submission purposes. It is not intended or suitable for either Building Regulations or Construction purposes and should not be used for such.  
 2. All dimensions must be checked and any discrepancies checked with architect prior to manufacture, fabrication and/or installation.  
 3. All works to be carried out in accordance with British Standards, EU Regulations, Codes of Practice and all statutory obligations.

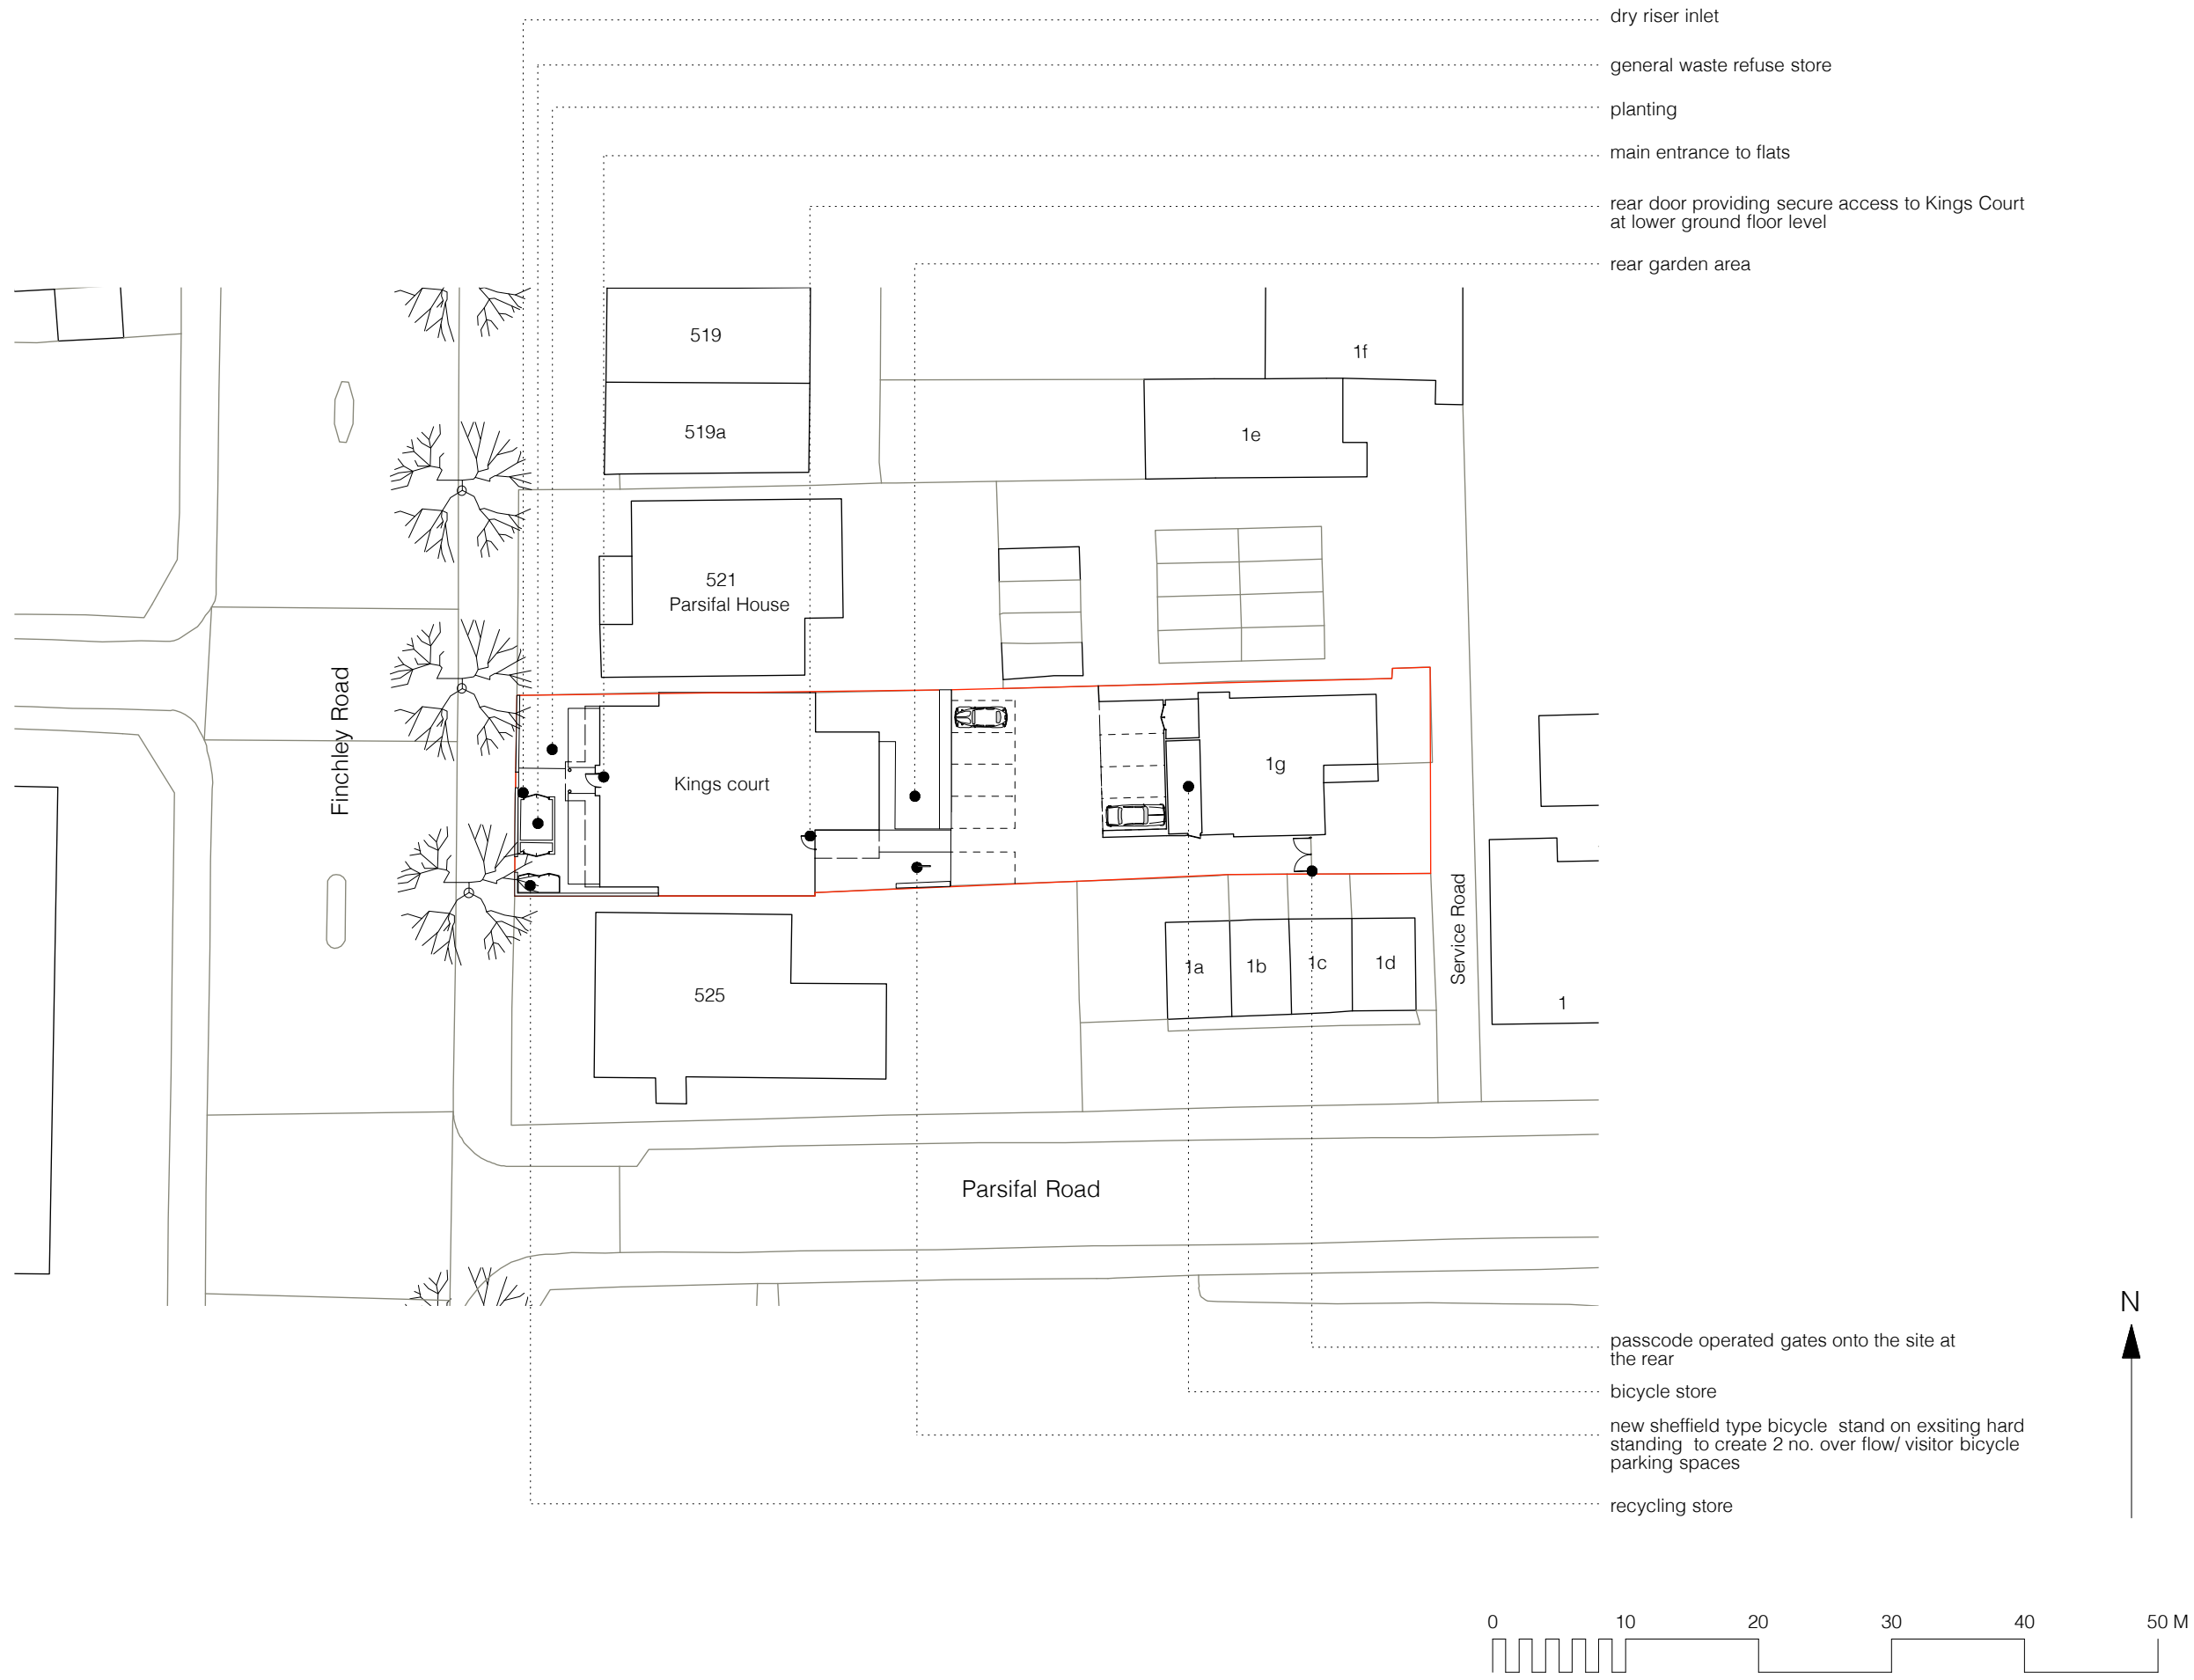

CLIENT:  
 E.R.E. LLP  
 PROJECT:  
 523 Finchley Road

STATUS:  
**PLANNING**

DRAWING:  
 Block plan

DRAWN BY: DATE:  
 C F 0 1 0 8 2 0

SCALE:  
 1 : 5 0 0 @ A 3

DRAWING NUMBER: REV  
 1 1 4 2 P 0 2