


Existing Section

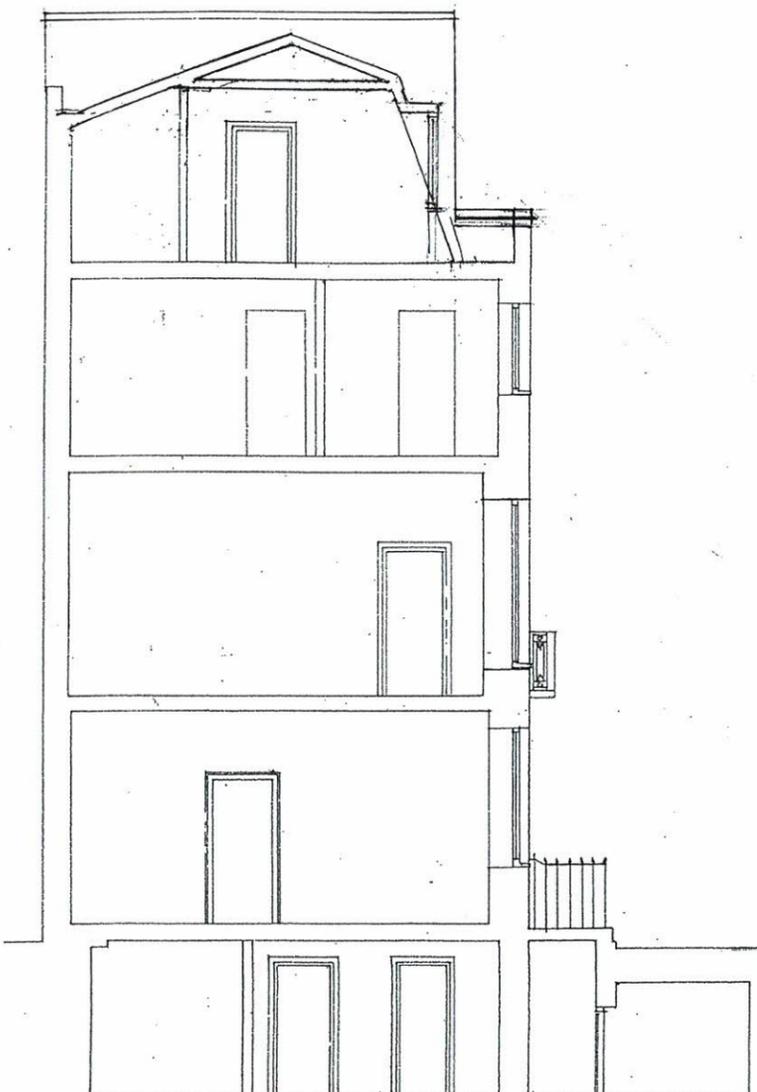

Proposed Section

Copyright Notice
 This drawing is the property of Peter Liebmann Project Management. Copyright is reserved by them and the drawing is issued on the condition that it is not copied, reproduced, retained or disclosed to any unauthorised person, either wholly or in part without consent in writing to do so.

General Notes
 No dimensions shall be scaled from this drawing.
 Prior to commencement of any works, the contractor is to visit site and produce a M1 measured survey.
 Full setting out/shop drawings are to be prepared based upon the contractors measured survey and the design drawings.
 Any discrepancies, errors or omissions are to be reported to the Project Manager in writing.
 Setting out/shop drawings are to be submitted to the Project Manager for approval.
 This drawing may be subject to verification and approval by relevant local authorities and landlord approved consultants/engineers.
 The Contractor is to ensure that all necessary and relevant approvals are in place prior to commencement of any works on site.

		PETER LIEBMANN PROJECT MANAGEMENT 101 Little Bushey Lane Bushey WD23 4SD Tel: 07956-289884 Email: project@liebmann.uk.net		PROJECT: 201 Albany Street NW1	
		DATE: July 2020	DWG No: 12/2212/11	CLIENT: Mr & Mrs J Green 201 Albany Street London NW1 4AB	
		SCALE: 1:100	REV No: "B"		
		REASON FOR ISSUE: PLANNING		TITLE: Section Thru. Existing & Proposed	
REV.	DATE	DESCRIPTION			
"B"	09/07/20	Mansard & dormer heights reduced			