


Note

The following drawing is to be read in conjunction with:
Torriano Mews - Landscape Proposal

- Area 1**
Perennial Evergreen Herbs in 600mm high raised Planters
 - Area 2**
Wildlife-friendly semi-evergreen hedgerow in 600mm high raised planters
 - Area 3**
Dry grassland in the area obtained from the removal of the bricks, intermixed with unplanted areas usable for residents to plant edibles in 300mm high raised bedding
- A portion of planted area 3 will be left free as an allotment style vegetable patch for residents to grow their own edibles or flowers in 300mm high raised bedding
- Bicycle Storage**
Secure and covered *Cyclehoop Bikehanger* with 1.8m free clearance space for easy access to bicycle storage

Notes

- 1 - Paving bricks below the grassland area are to be removed for drainage
- 2 - Exact location of planting to be confirmed by landscape consultants
- 3 - All plants have been selected for their low maintenance needs

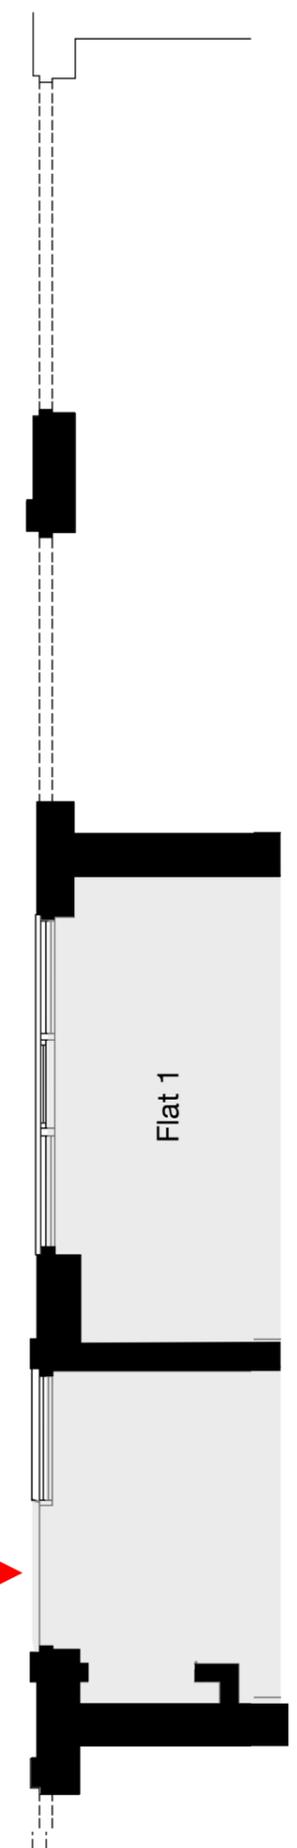

Entrance to flats ▶



| Rev. | Date | Description | DB | CB |
|------|------------|-------------------------------------|-----|-----|
| A | 06.08.2020 | Issued for Planning Condition 3 & 6 | JGa | JGa |
| - | 22.07.2020 | Issued for Planning Condition 3 & 6 | JGa | JGa |

Jodie Gandz Architects

| | |
|--------------------------------------|---------------|
| Project | |
| Torriano Mews | |
| 2 Torriano Mews London NW5 2RZ | |
| Client | |
| Regmar House Investments Limited | |
| Drawing Name | |
| Landscape Proposals | |
| Date | |
| 22.07.20 | |
| Scale | Drawn/Checked |
| 1:50@A3 | JGa |
| Drawing No. & Revision | |
| 2 TM_P_G100_00_01 | A |