

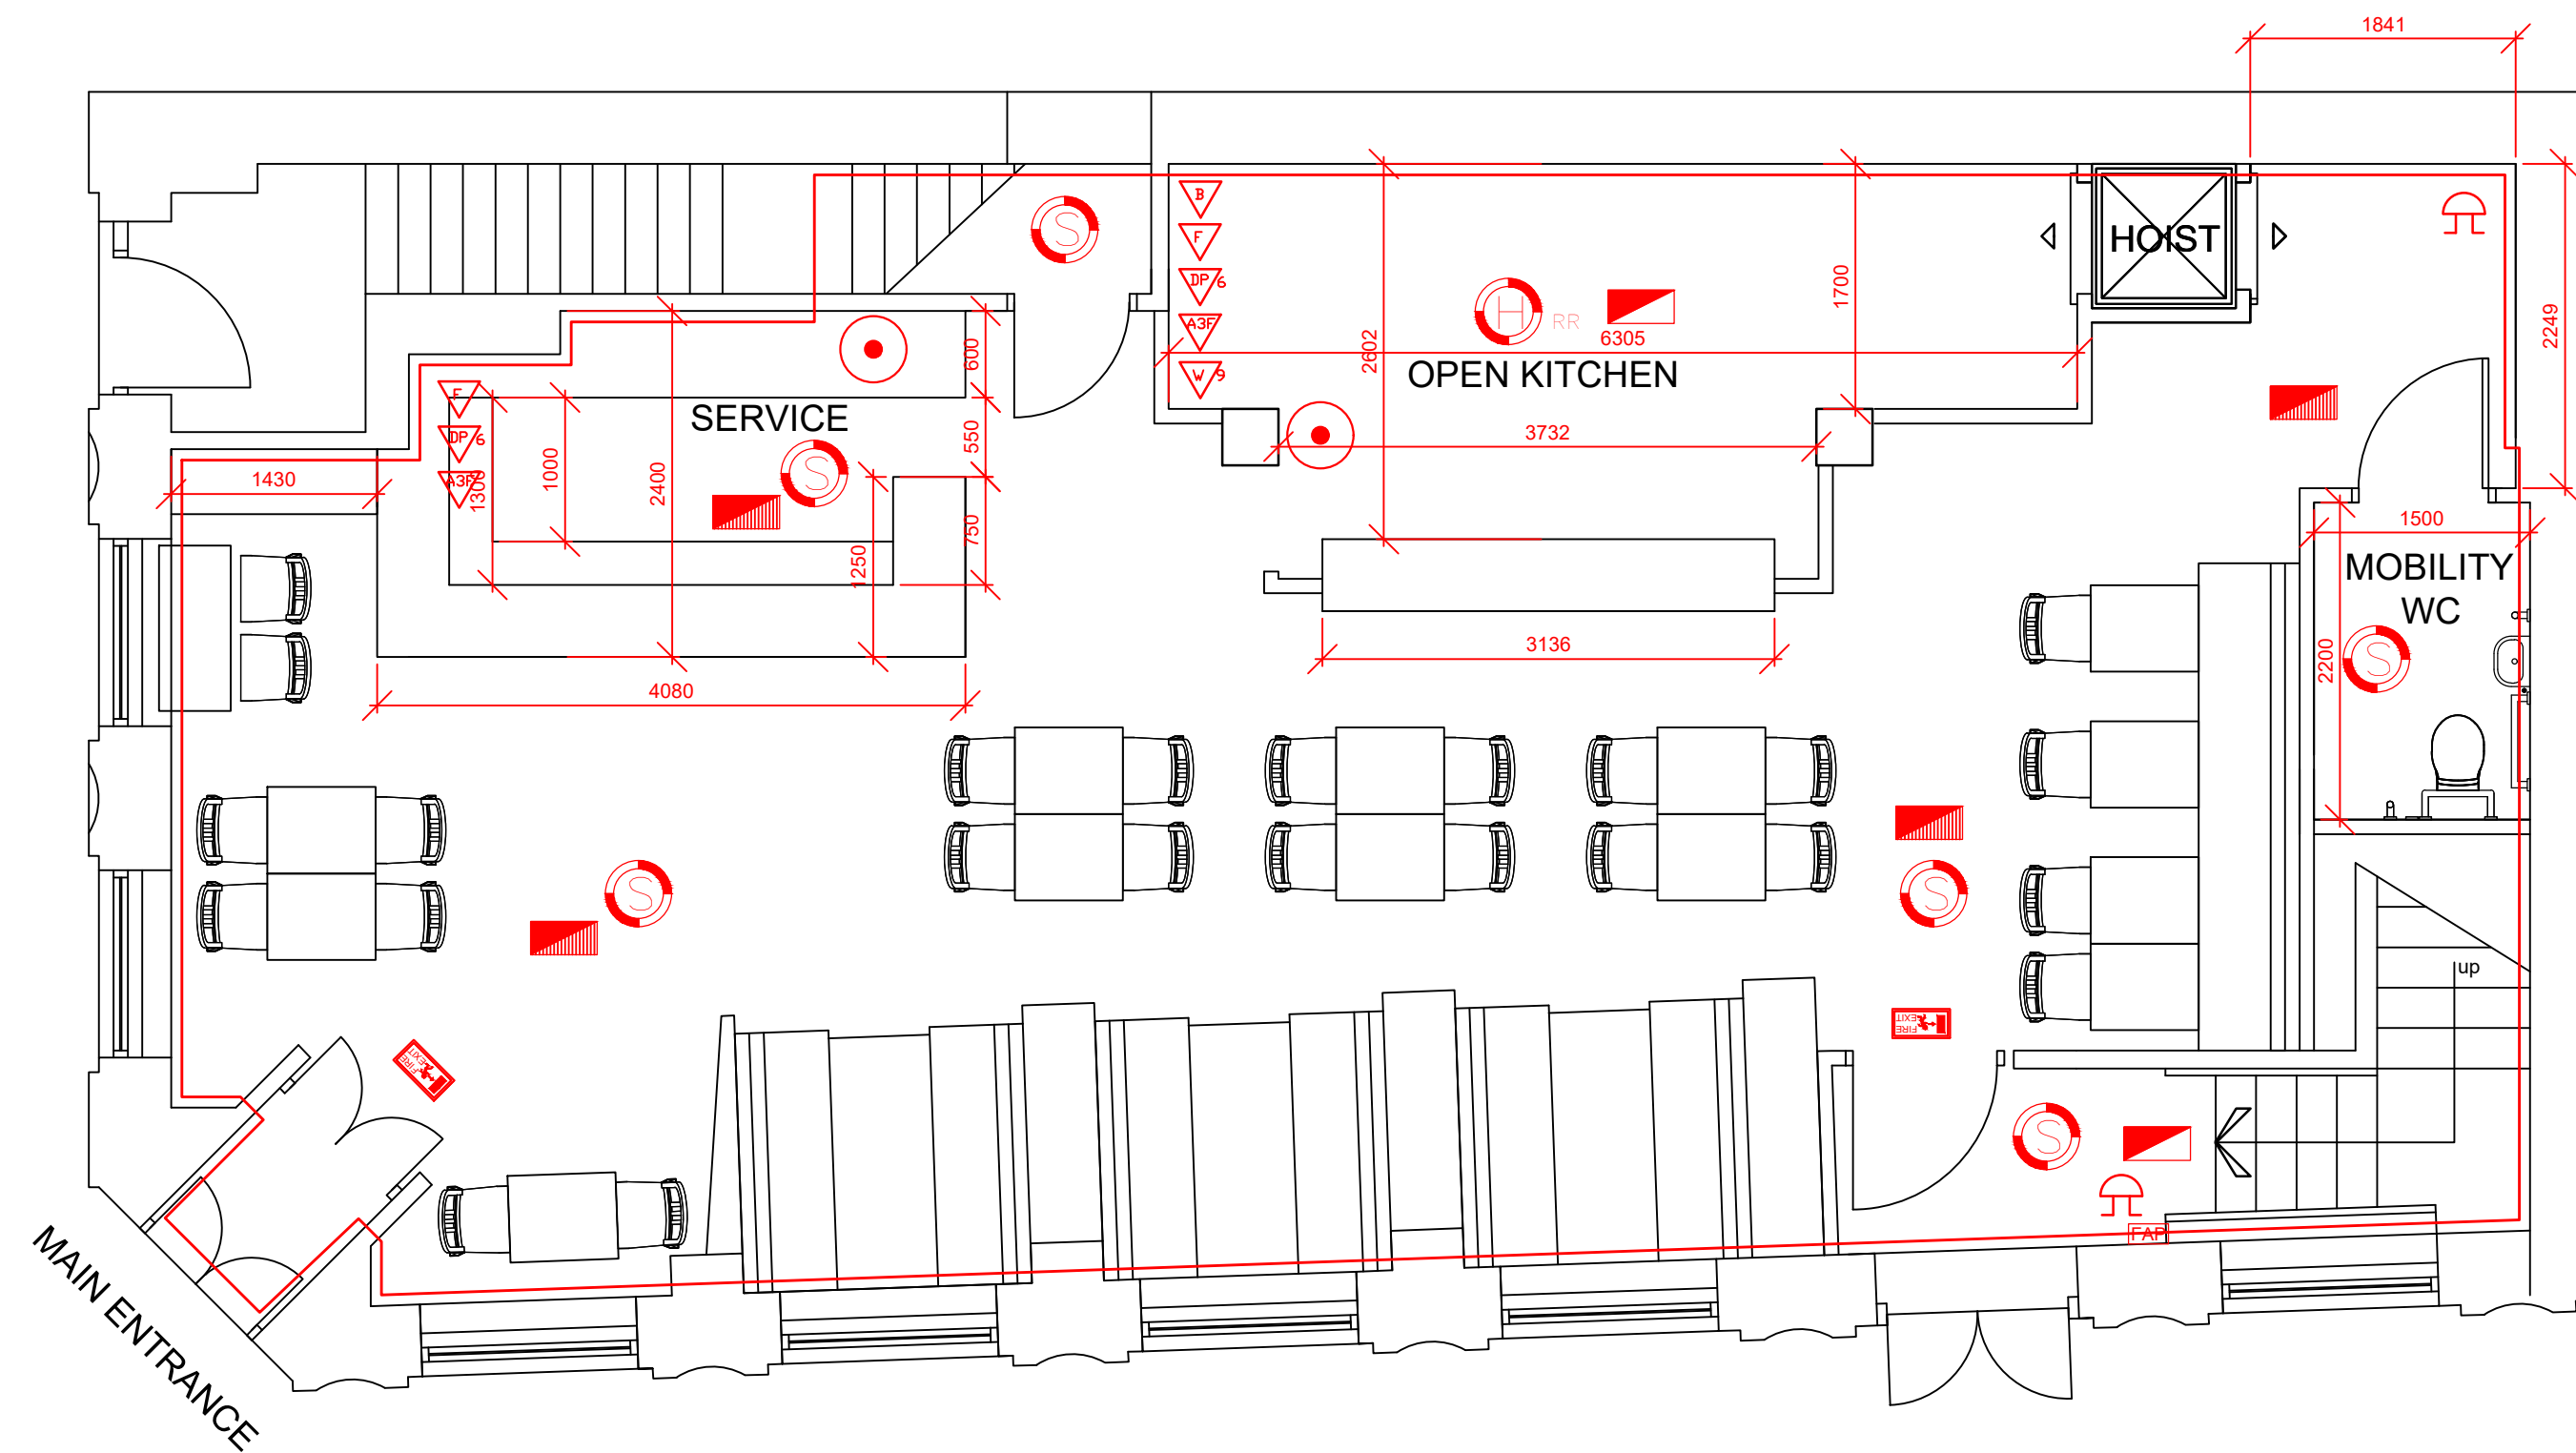


 

FIRE PRECAUTIONS LEGEND	
	ELECTRONIC FIRE ALARM SOUNDER
	FIRE EXTINGUISHER - FOAM
	FIRE EXTINGUISHER - DRY POWDER
	AFFF MULTIPURPOSE EXTINGUISHER 5.5 LITRE BSS423 ELECTRICALLY NON CONDUCTIVE 13A + 113B RATING
	FIRE EXTINGUISHER - CO2
	FIRE EXTINGUISHER - WATER
	FIRE BLANKET
	HEAT RATE RISER
	SMOKE DETECTOR
	EMERGENCY EXIT LUMINAIRE
	EMERGENCY LUMINAIRE MAINTAINED
	EMERGENCY LUMINAIRE NON-MAINTAINED
	CALL POINT
	FIRE ALARM PANEL
	FIXED HEAT RATE- RISE DETECTOR
	HEAT FIXED TEMP
	FD 60S 1 HOUR FIRE DOOR WITH SMOKE SEALS
	FD 30S 1/2 HOUR FIRE DOOR WITH SMOKE SEALS
SOUND SYSTEM TO HAVE RELAY ON FIRE ALARM	
NOTE: ELECTRICAL CONTRACTOR TO LIAISE WITH DESIGNER REGARDING FINAL POSITIONS OF ALL EMERGENCY DETECTION EQUIPMENT INCLUDING EMERGENCY LIGHTING PRIOR TO FINAL INSTALLATION	

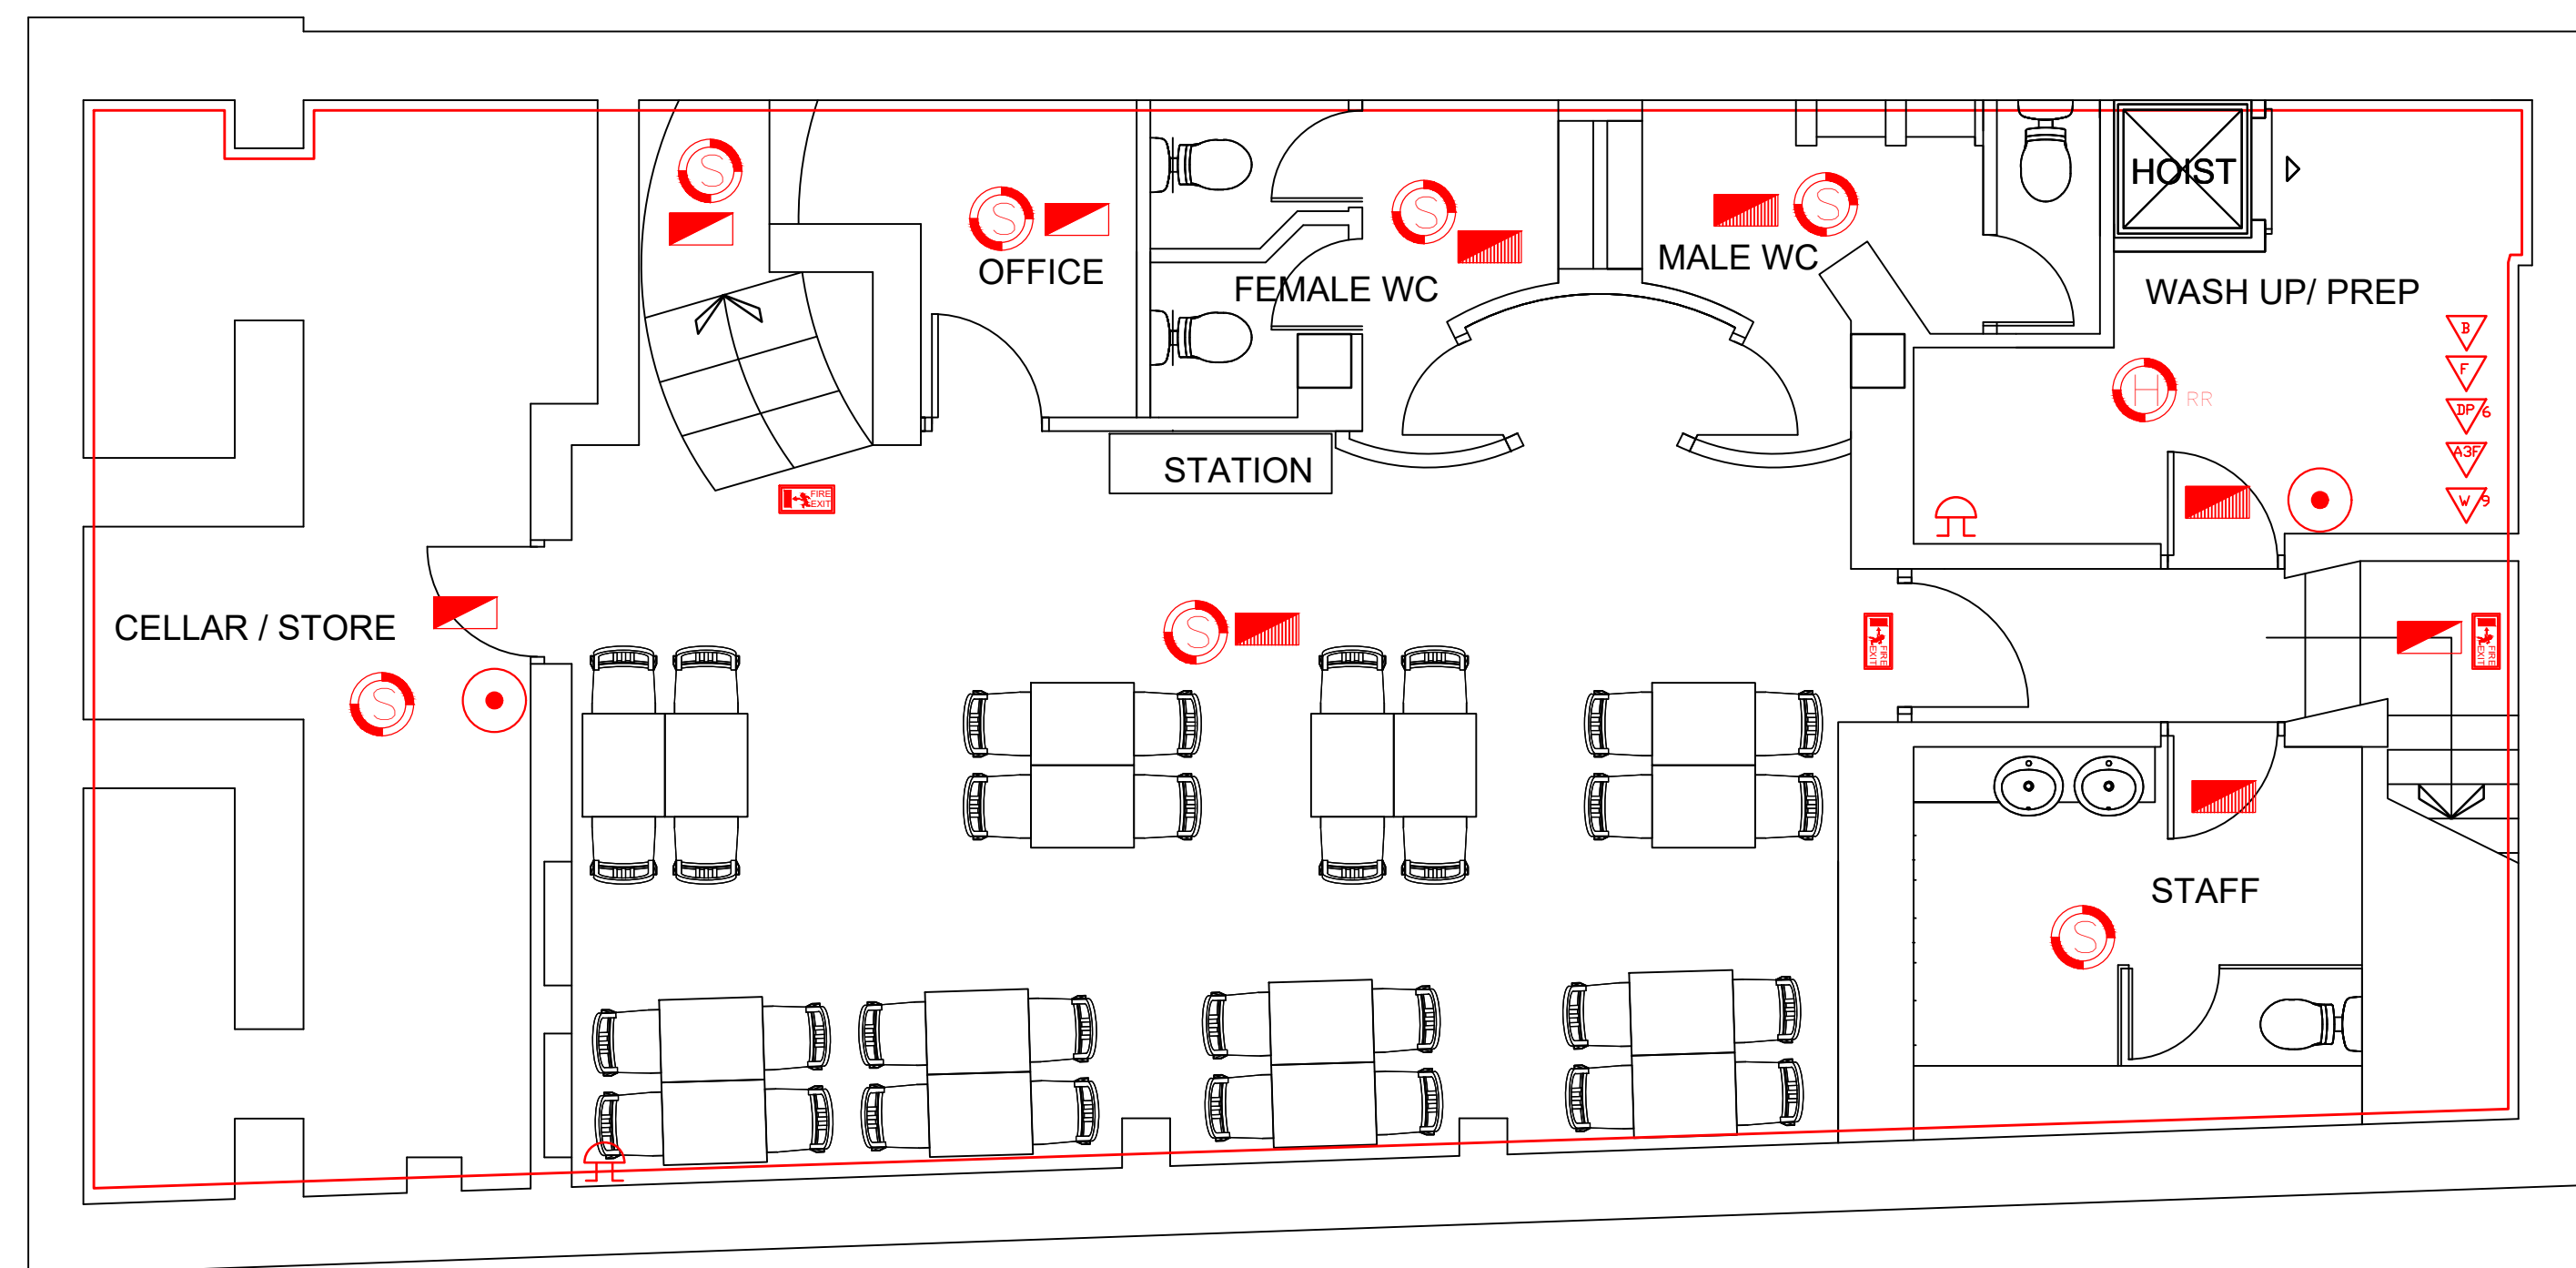

PROJECT:
MR TURAL KERIMOV ET London Ltd 915 High Road London N12 8QJ

DRAWING TITLE:
180 NEW KENTISH ROAD LONDON - PROPOSED LICENSING LAYOUTS

ISSUE:
LICENSING

SCALE: 1:50 @ A1 DATE: JULY 2020 JOB NO: DWG: 01 REV: 01

STUDIO ONE DESIGN, Studio 81, METROPOLITAN HOUSE, SWINWELL, GATESHEAD, NE18 3AG
T: 07784 850 162 E: gerard@studioonedesign.uk W: www.studioonedesign.uk

studio
one
design