

GENERAL NOTES

DO NOT use drawing for construction. Used for Design Intent purposes only.


DO NOT scale from this drawing.

KAL to approve all finishes samples and shop drawings prior to manufacture.


All dimensions discrepancies to be reported to KAL prior to manufacture.

REVISIONS

Date	Revision	Comment
------	----------	---------

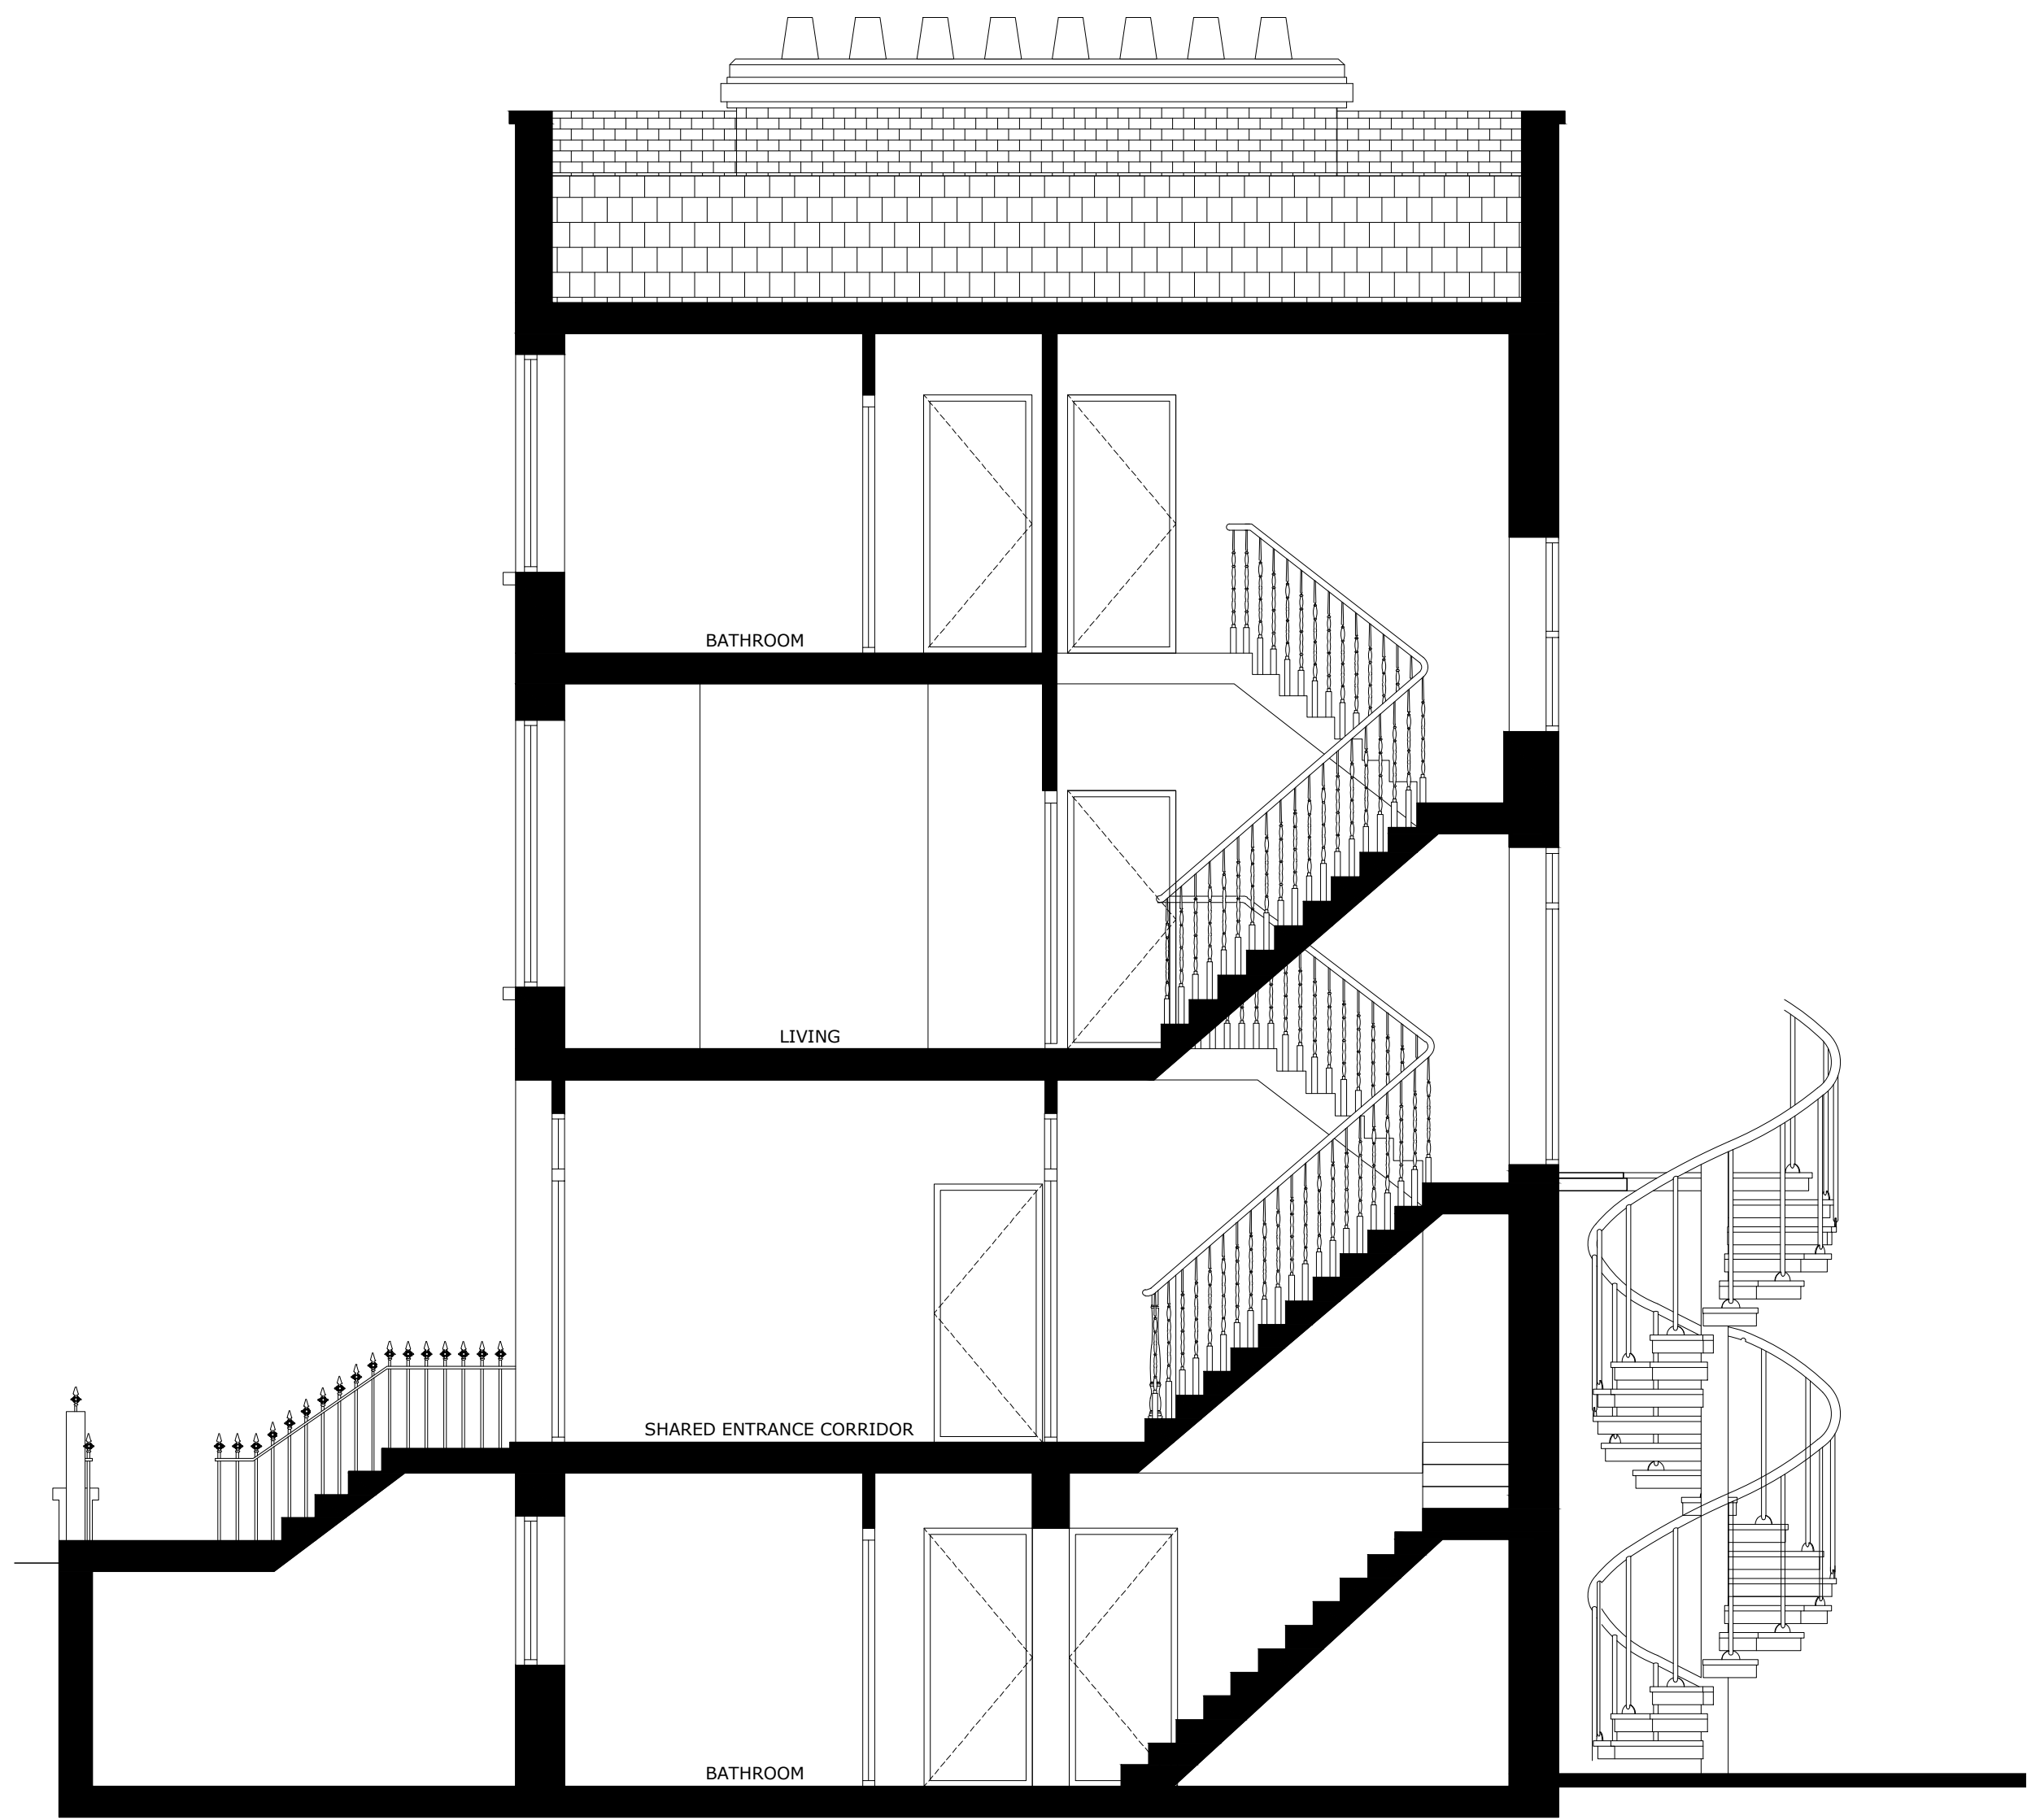

01 EXISTING SECTION AA
1:100 @ A3

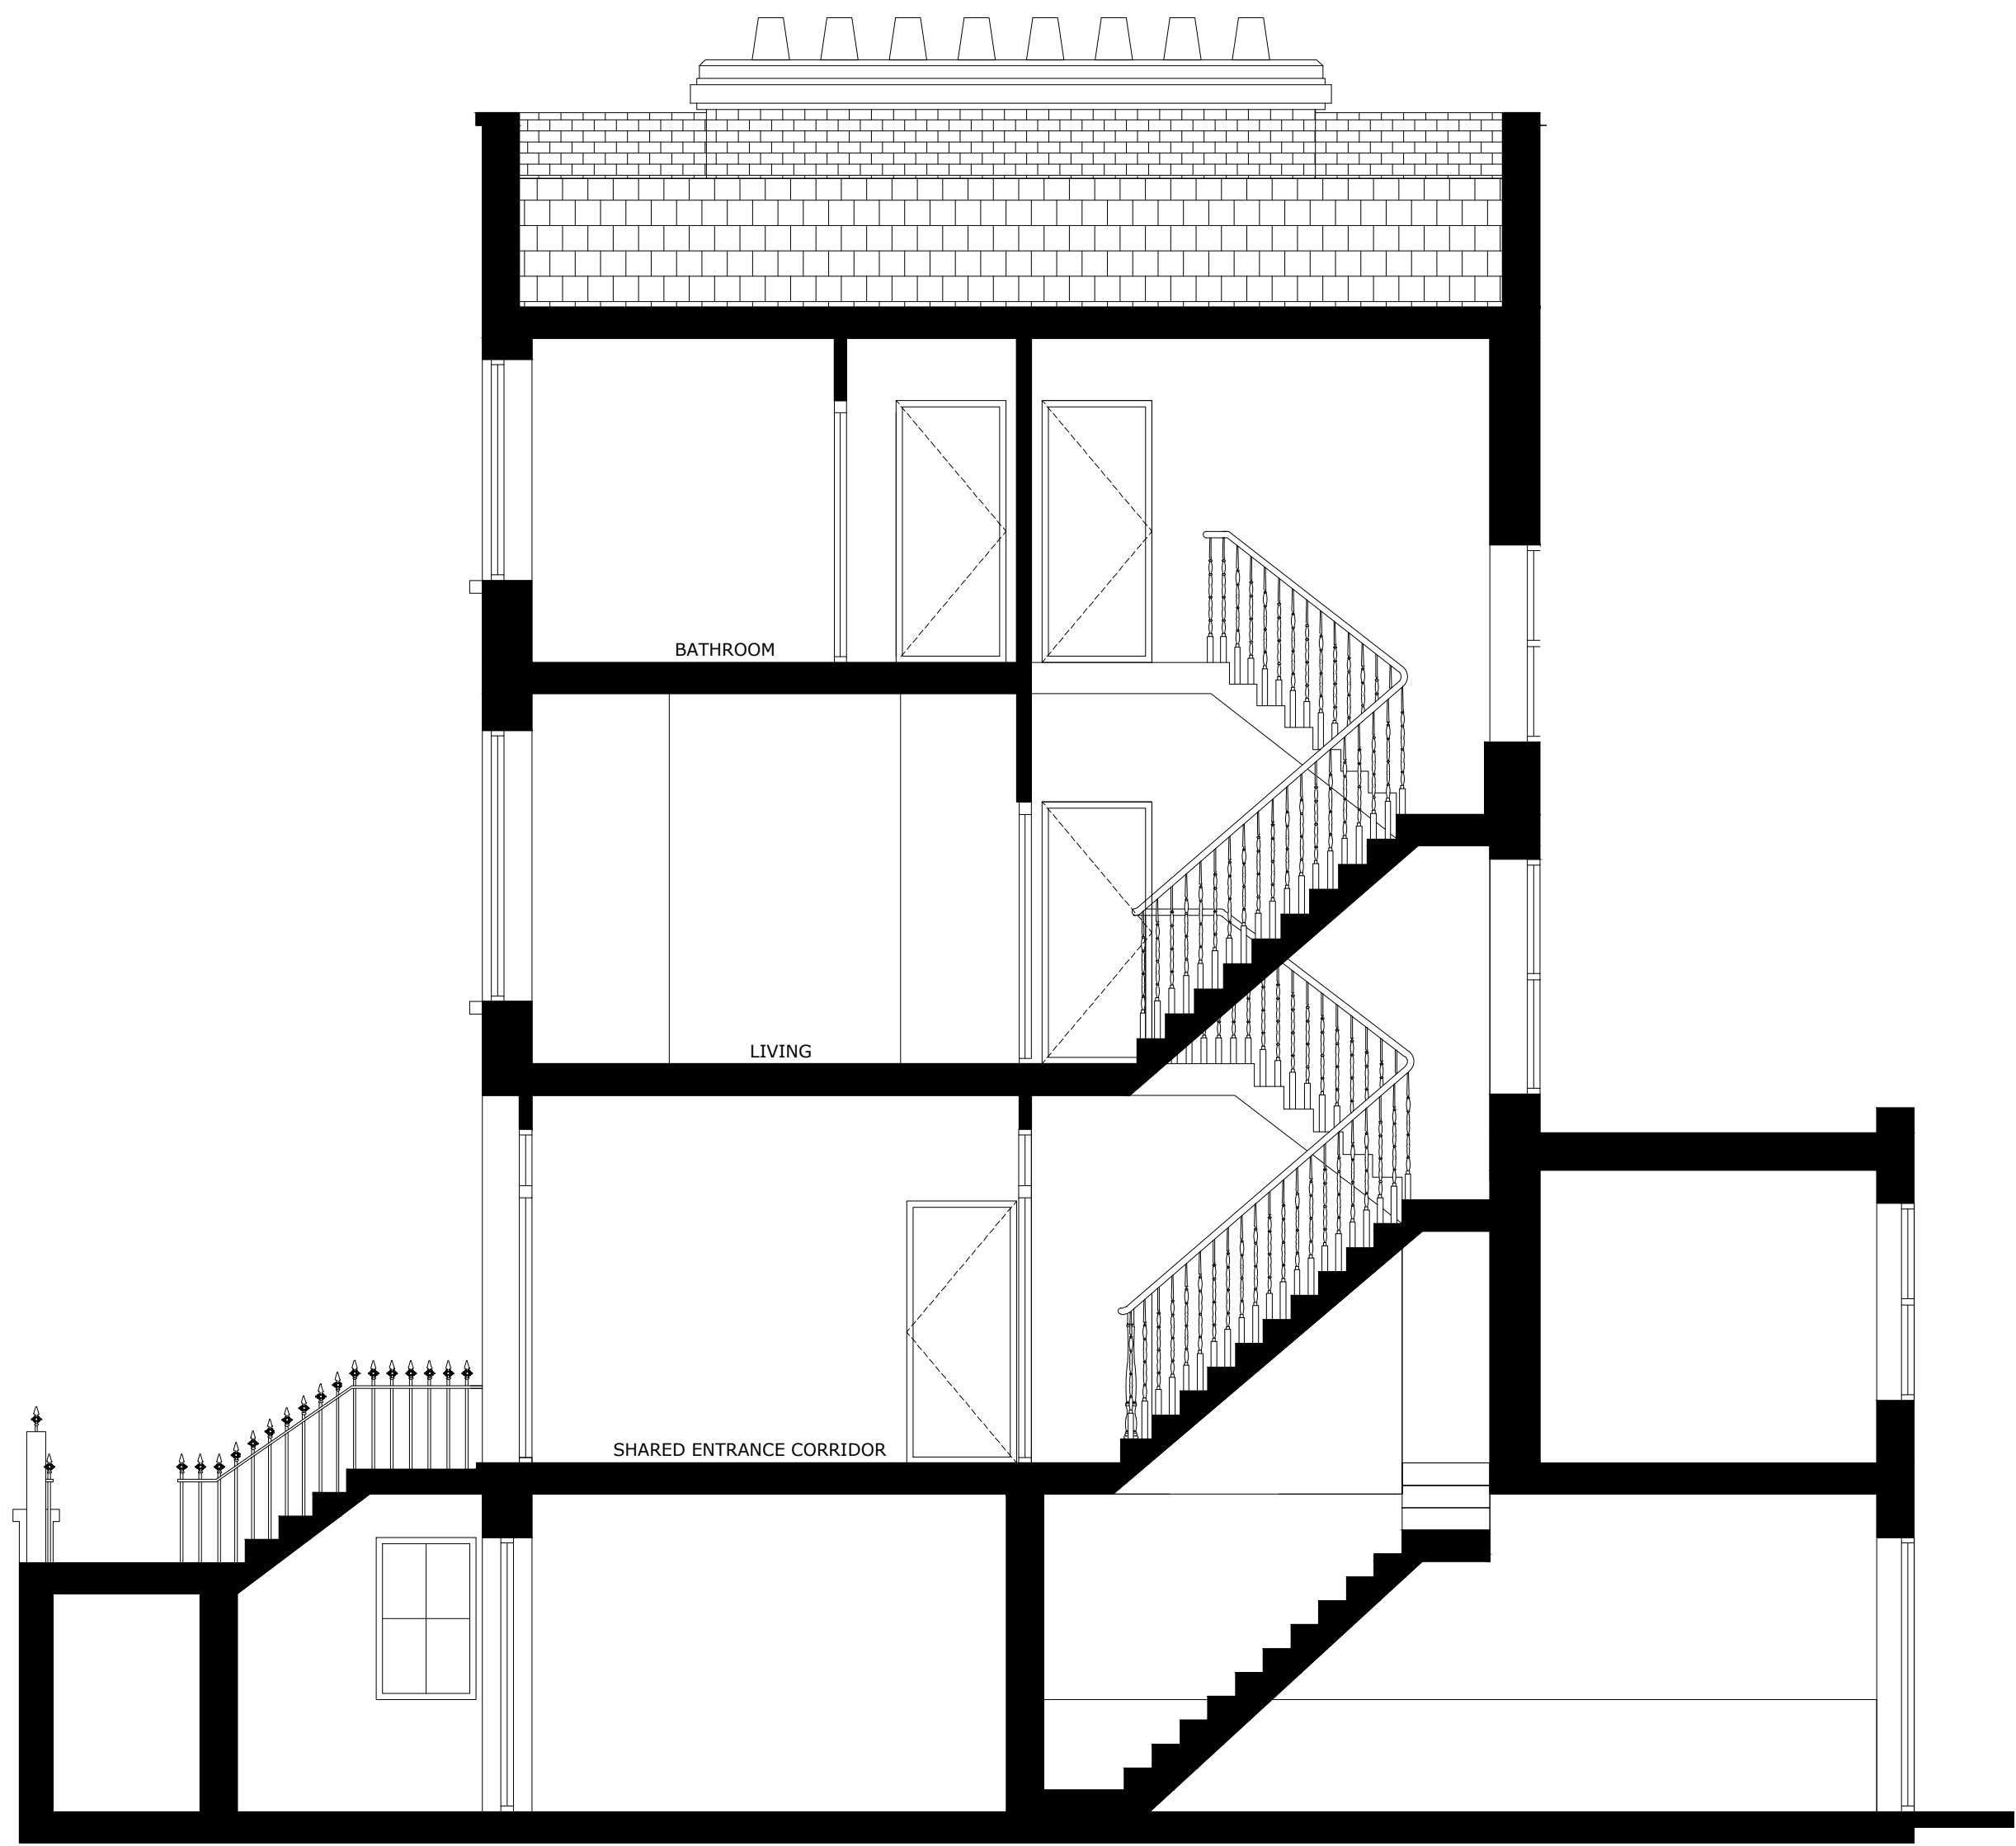

02 PROPOSED SECTION AA
1:100 @ A3

KAL

004_104 MALDEN ROAD

SECTION AA
EXISTING/PROPOSED

Phase	Date	Drawn By	Checked By	Scale
PL PLANNING	31.07.20	//	//	1:100 @ A1 1:100 @ A3
Drawing Number 004_MR_SC_00				Rev /