




01 EXISTING LOWER GROUND PLAN
1:100 @ A3

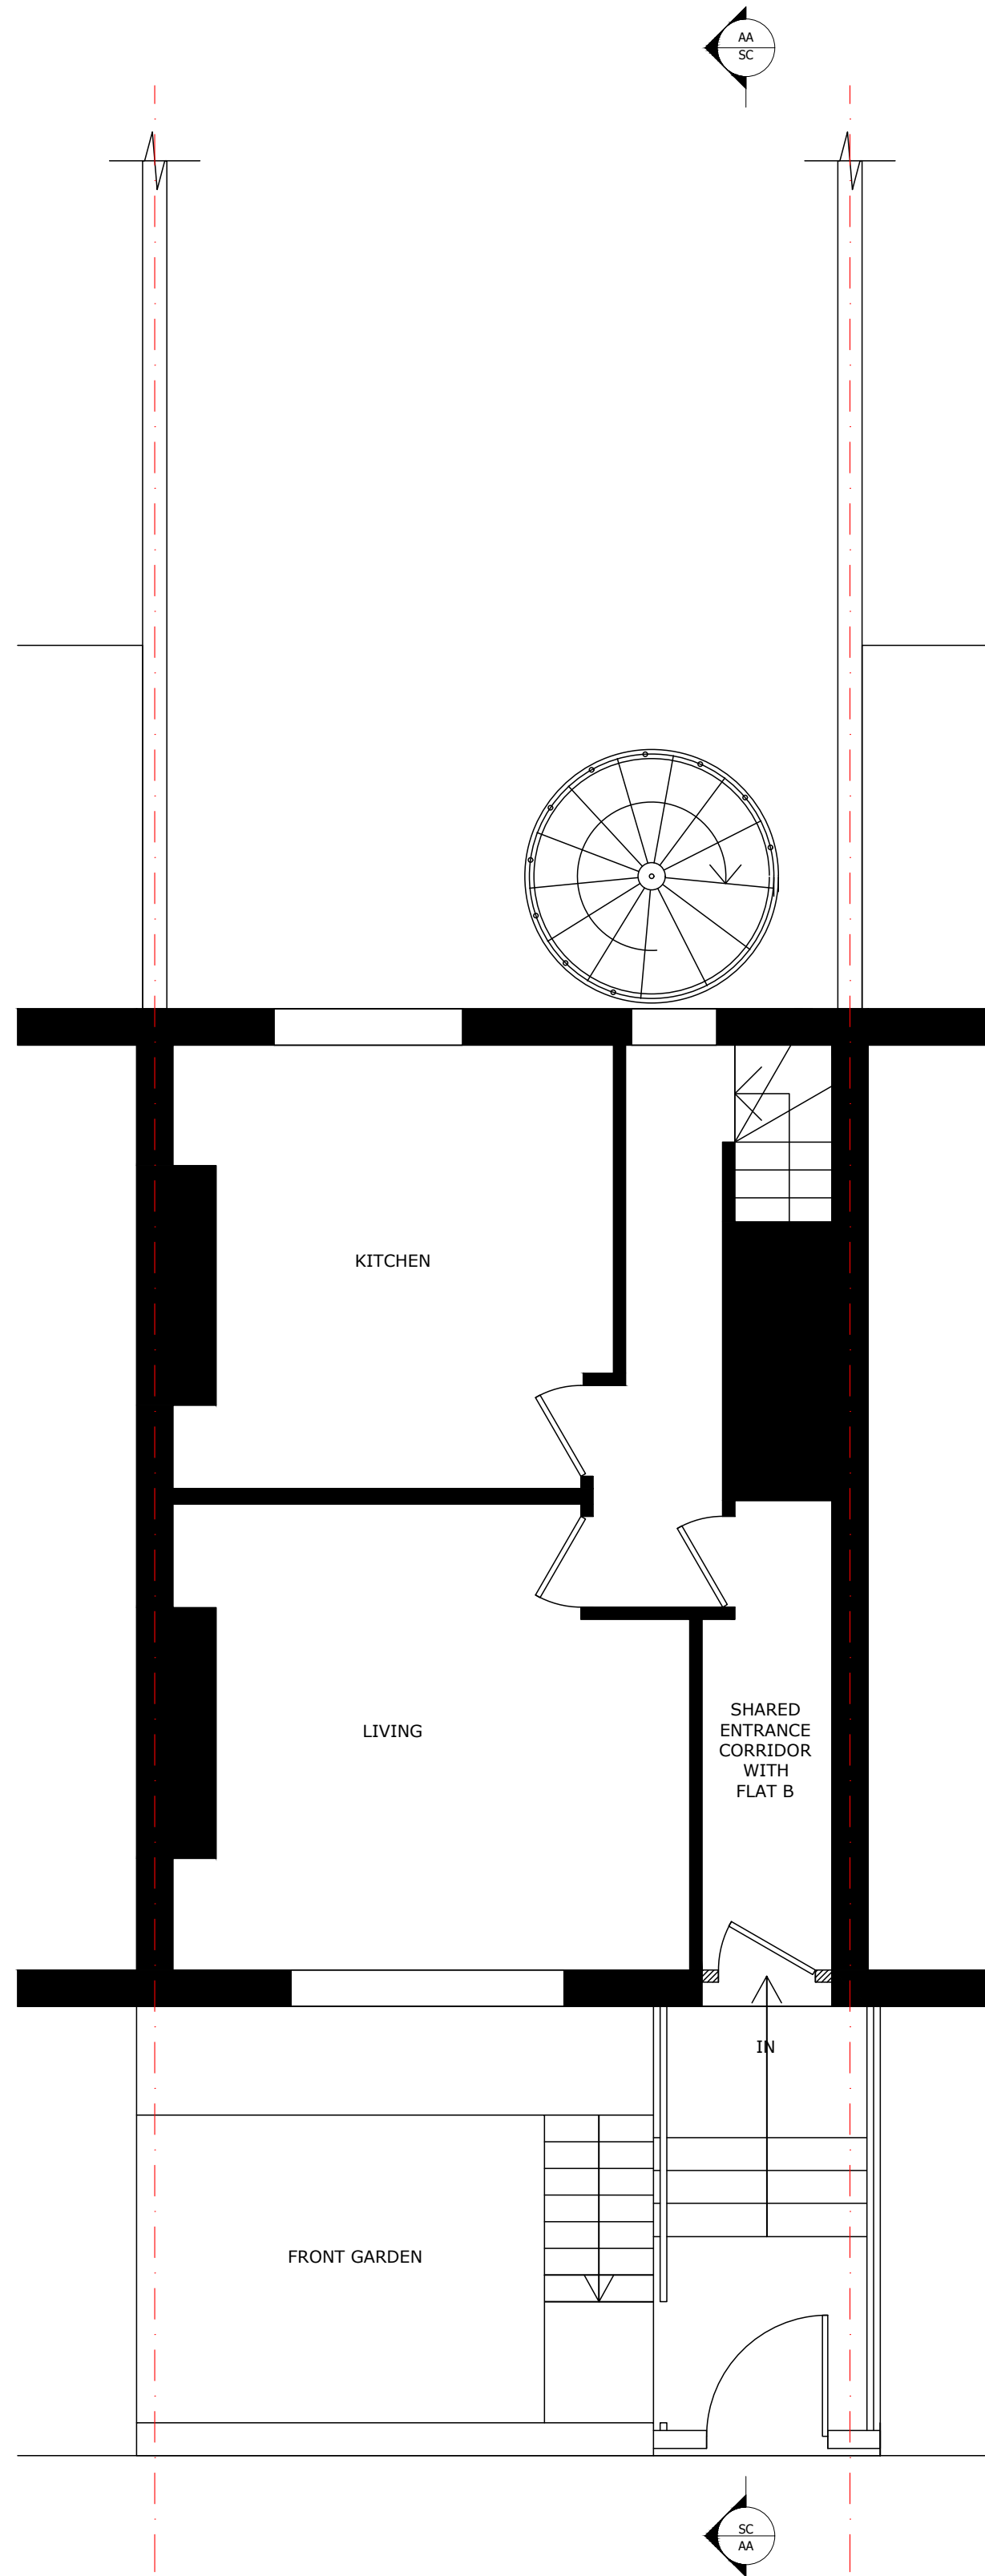

02 EXISTING UPPER GROUND PLAN
1:100 @ A3

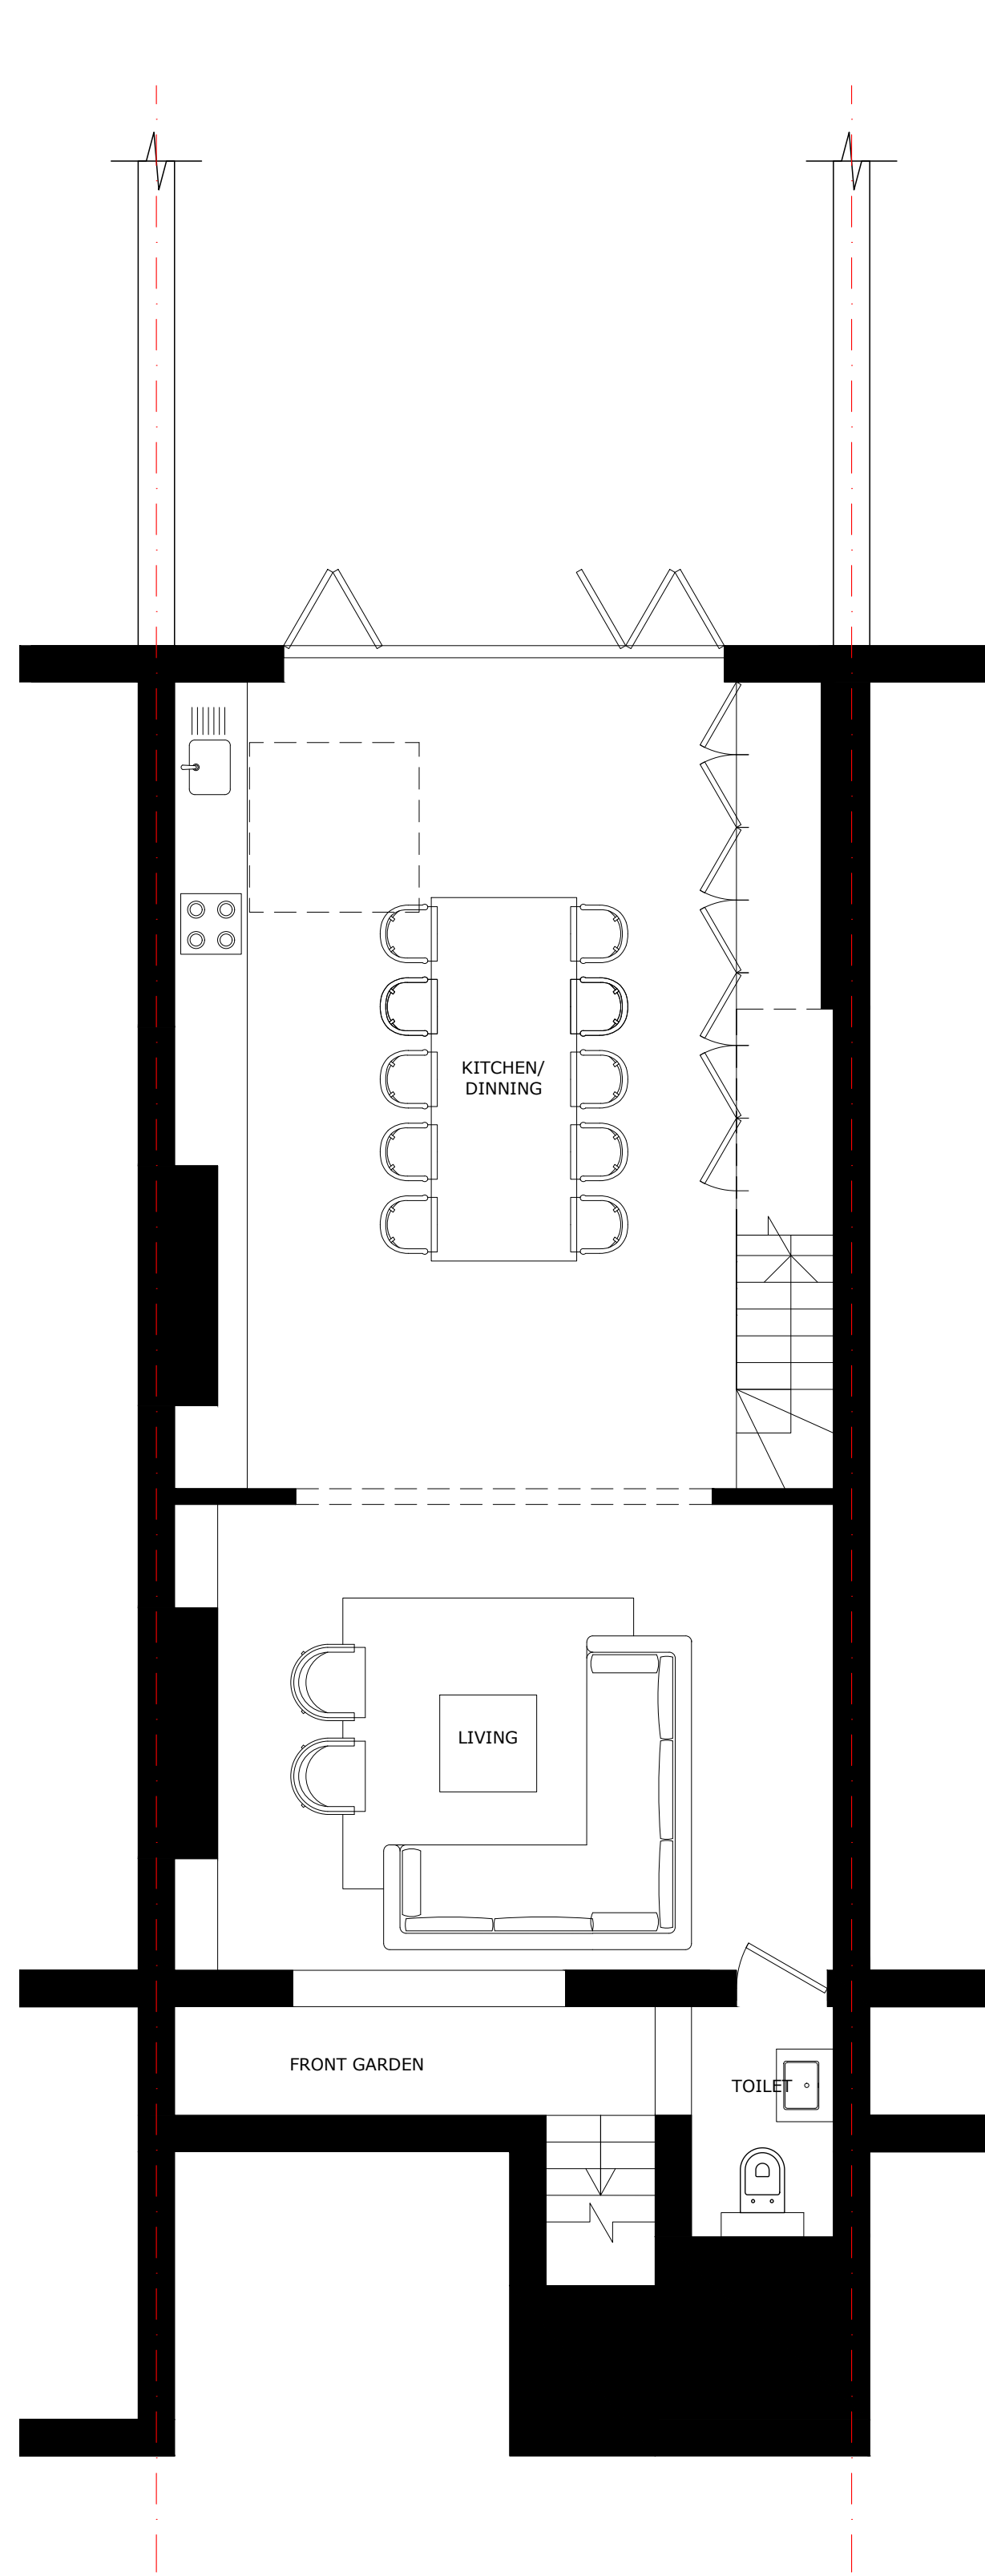

03 PROPOSED LOWER GROUND PLAN
1:100 @ A3

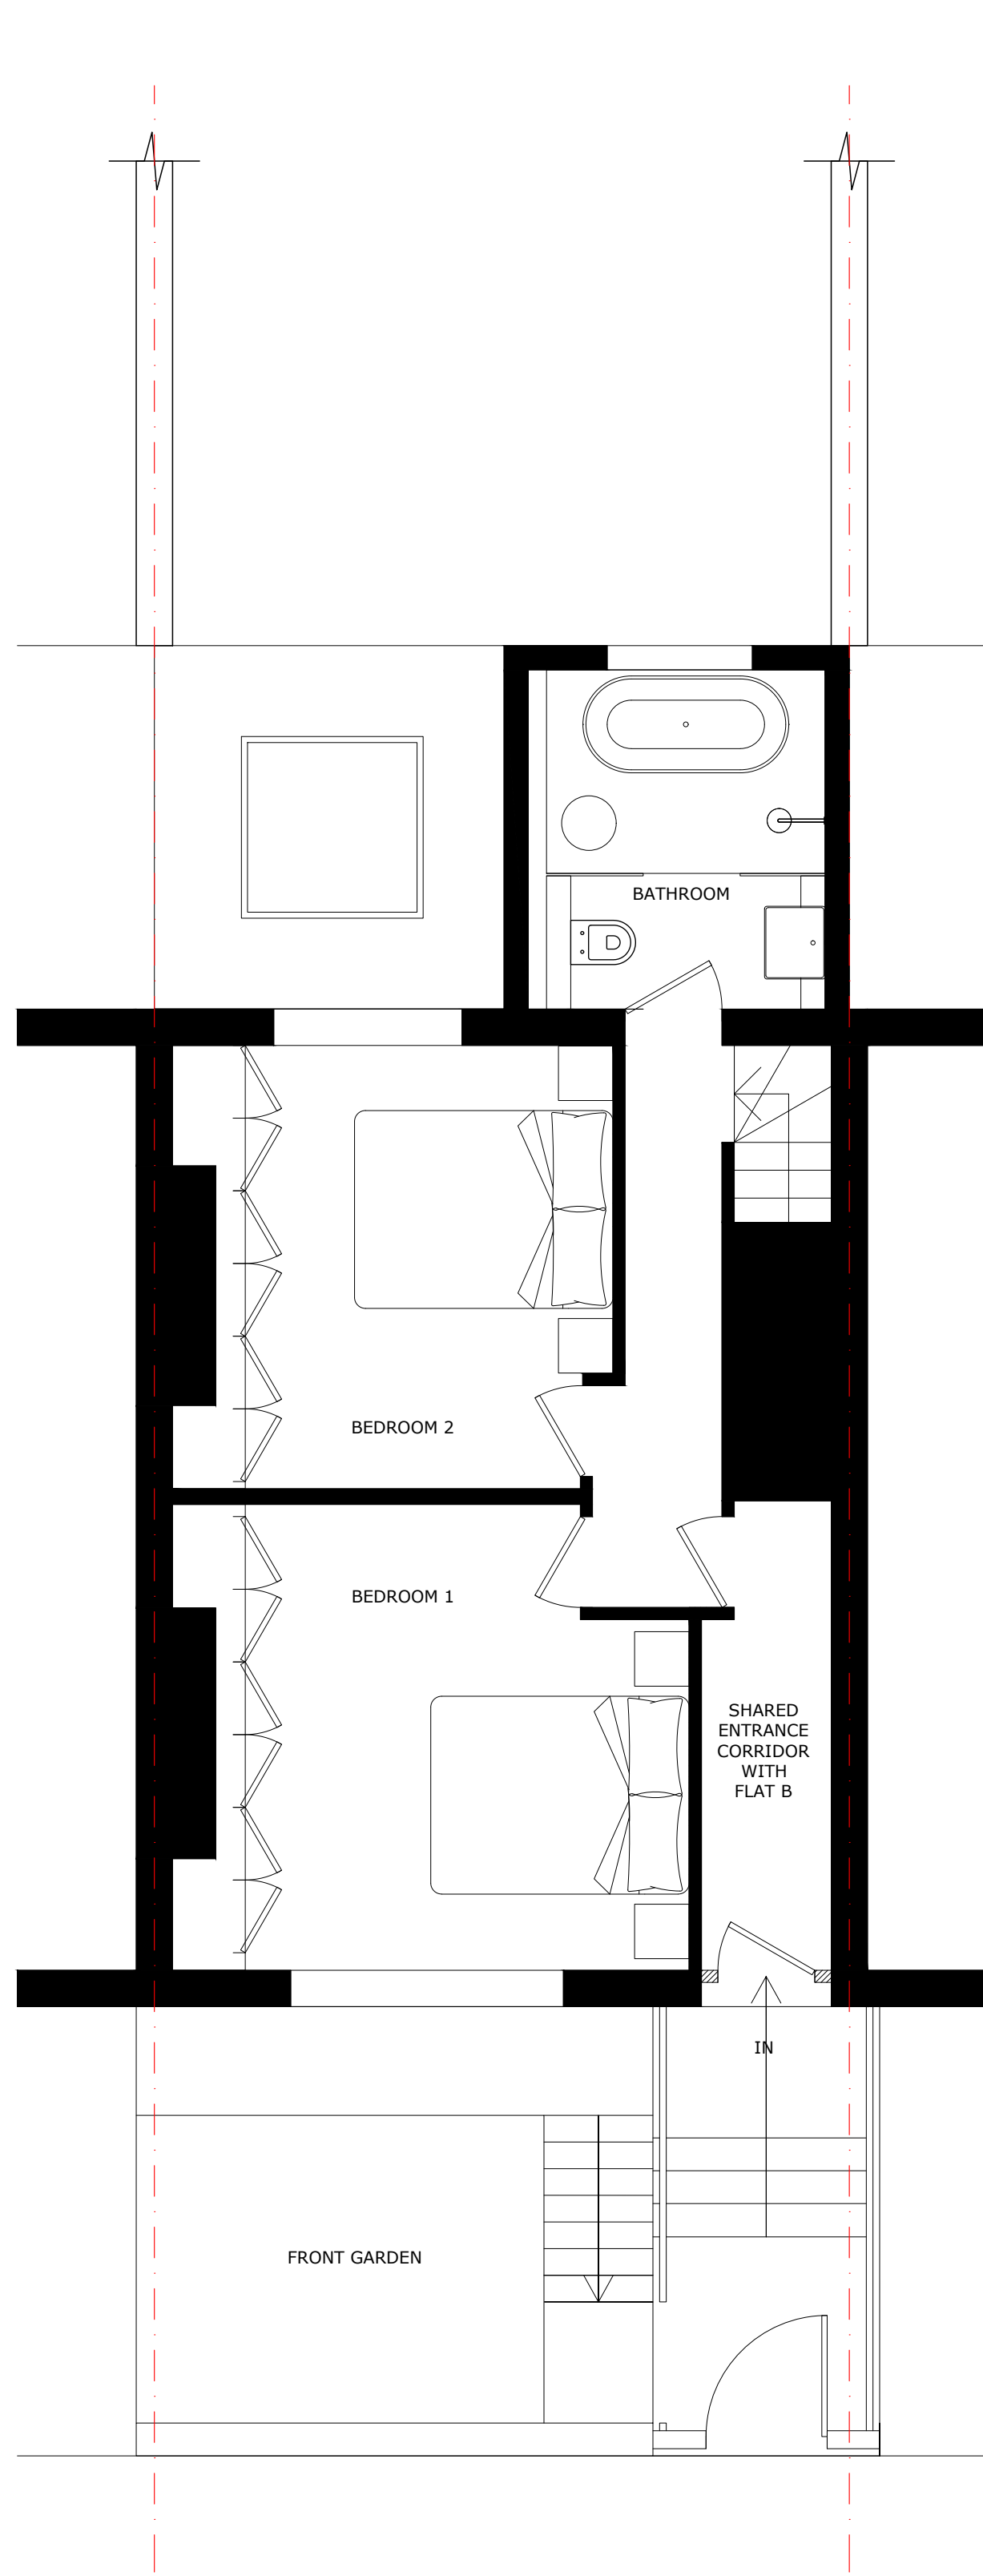

04 PROPOSED UPPER GROUND PLAN
1:100 @ A3

GENERAL NOTES

DO NOT use drawing for construction. Used for Design Intent purposes only.

DO NOT scale from this drawing.

KAL to approve all finishes samples and shop drawings prior to manufacture.

All dimensions discrepancies to be reported to KAL prior to manufacture.

REVISIONS

Date	Revision	Comment
------	----------	---------

KAL

004_104A MALDEN ROAD

PLANS
EXISTING/PROPOSED

Phase	Date	Drawn By	Checked By	Scale
PL	31.07.20	//	//	1:1111@A1
PLANNING				1:1111@A3

Drawing Number	Rev
004_MR_PL_01	/