

London Borough of Camden

TfL Bus Shelter Advertising Relocation


Site Address

235 Euston Rd, Bloomsbury, London NW1 2BU

TfL Bus Stop Reference **0107/1071**




Proposed Location Plan 1:1250

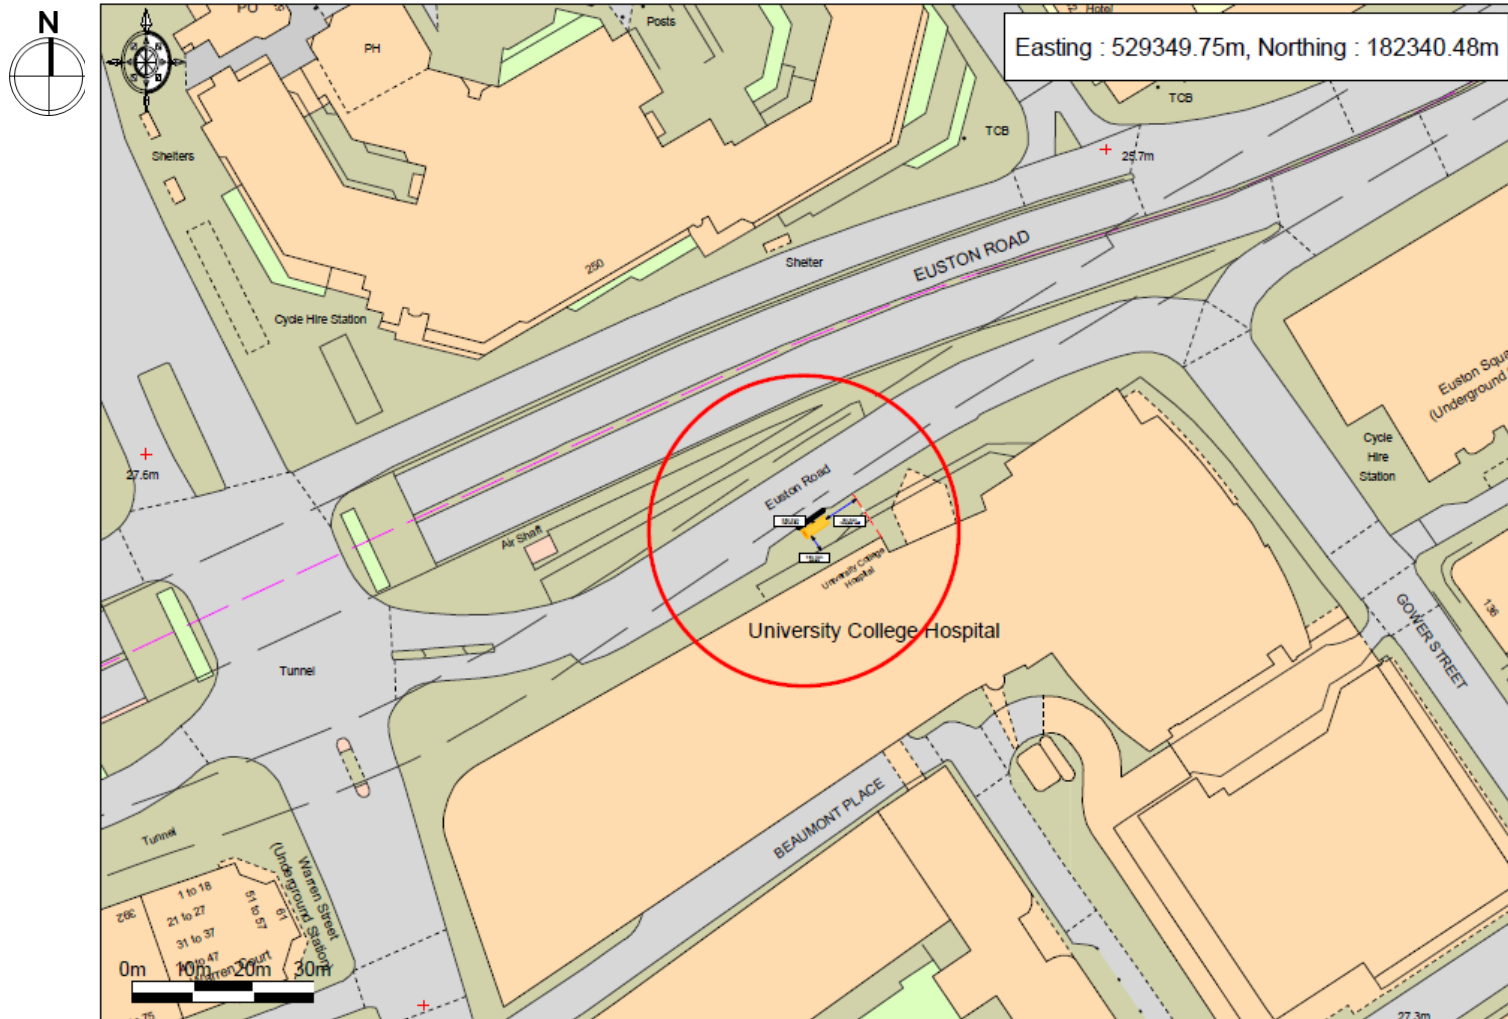

Site Address

235 Euston Rd, Bloomsbury, London NW1 2BU

TfL Bus Stop Reference **0107/1071**

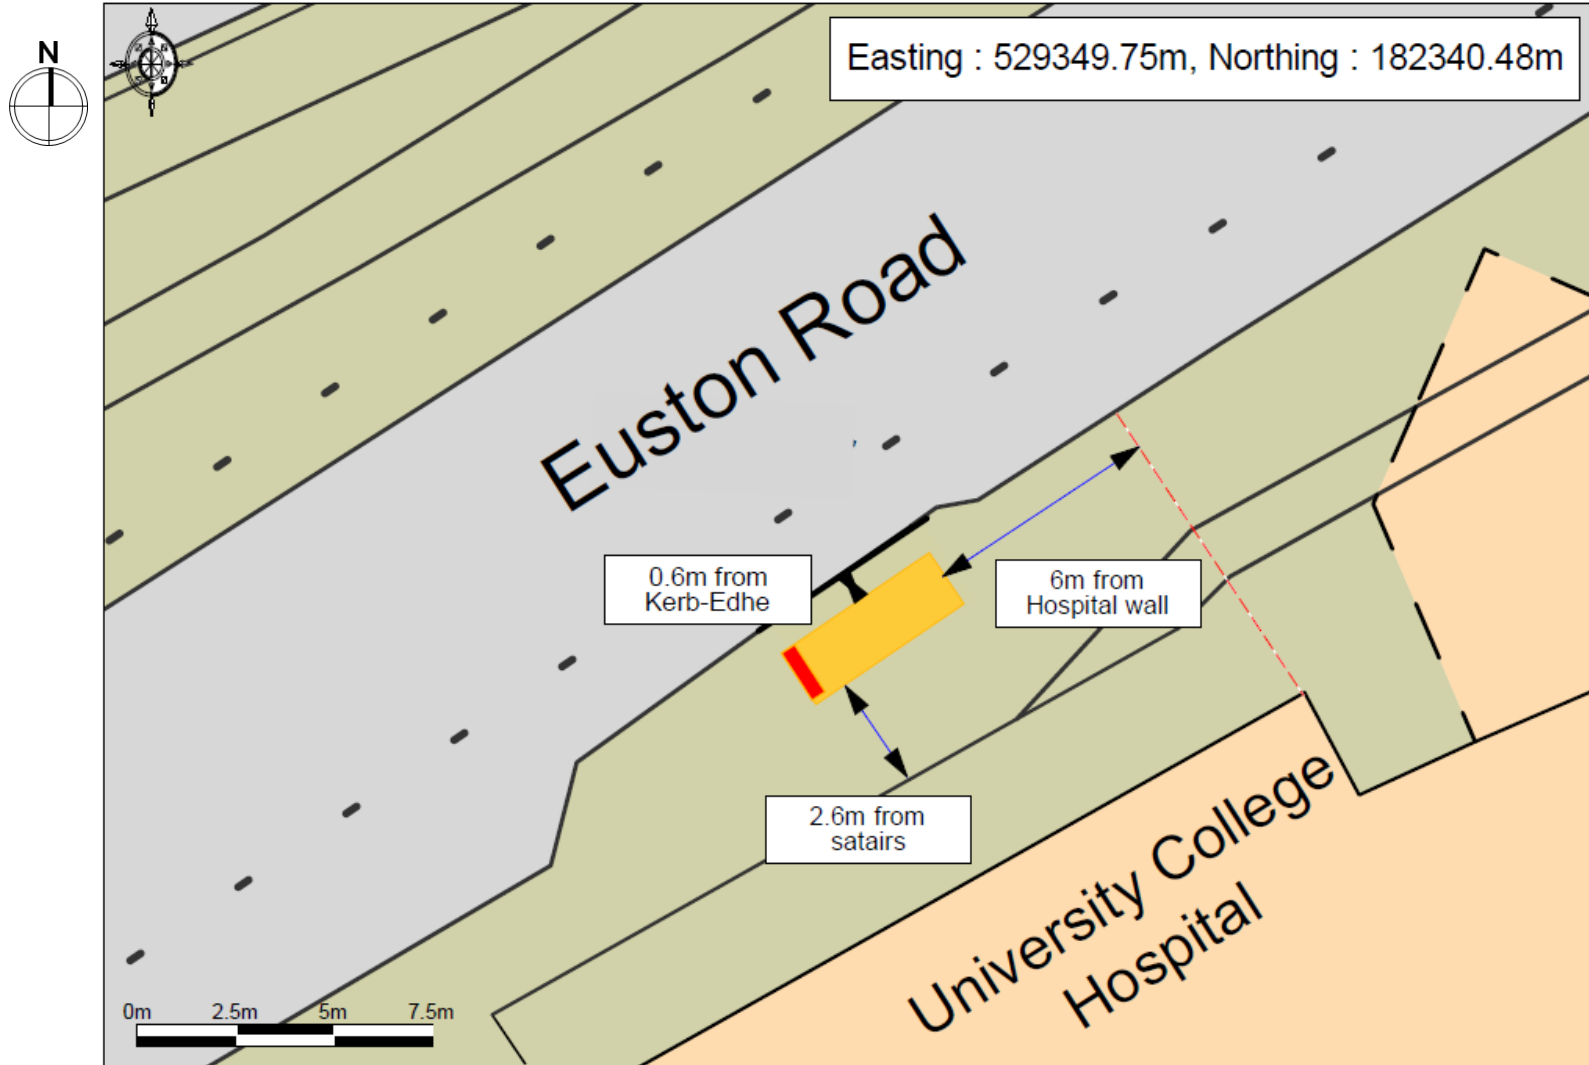

Site Address

235 Euston Rd, Bloomsbury, London NW1 2BU

TfL Bus Stop Reference **0107/1071**

Site Images



Site Address

235 Euston Rd, Bloomsbury, London NW1 2BU
TfL Bus Stop Reference **0107/1071**


The display structure will be freestanding but viewed as an integral part of the Transport for London shelter design.

London Landmark Head-on 3-bay (Front Elevation)

Drawing No. 01/2525

Scale 1:200

1:200 @ A4

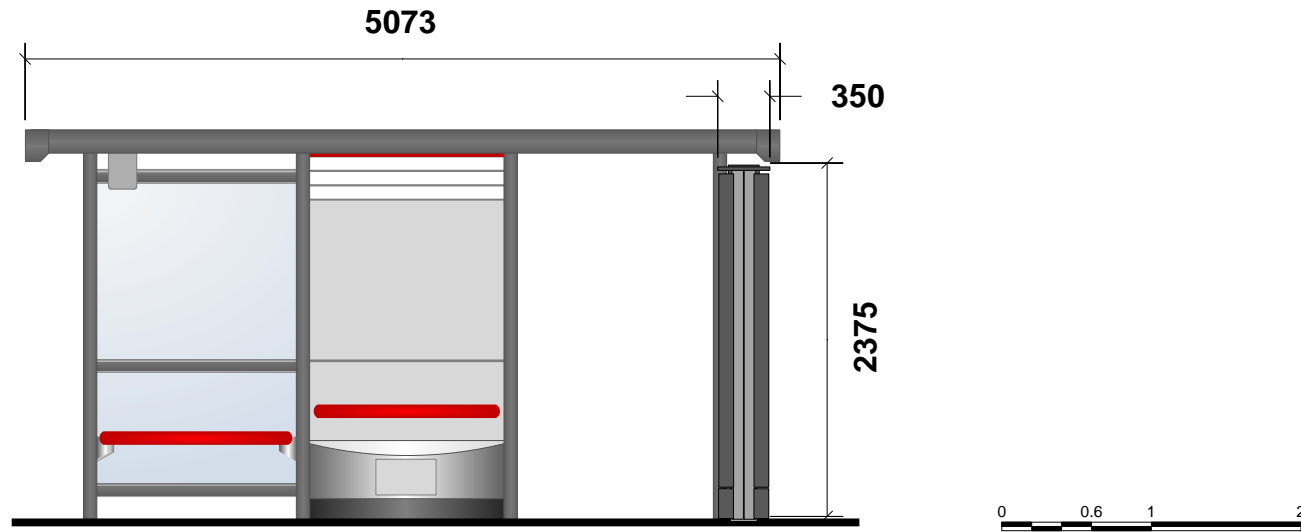

This drawing is prepared solely for design and planning submission purposes. It is not intended or suitable for either Building Regulations or Construction purposes and should not be used for such”.


The display structure will be freestanding but viewed as an integral part of the Transport for London shelter design.

London Landmark Head-on 3-bay (Rear Elevation)

Drawing No. 01/2526

Scale 1:200

1:200 @ A4

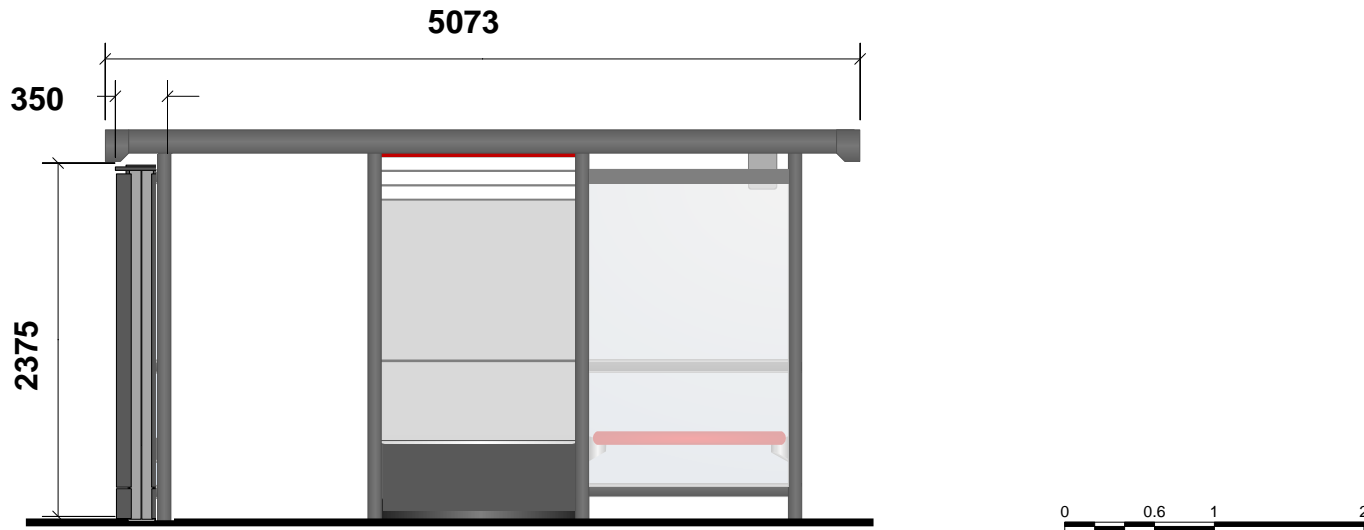

This drawing is prepared solely for design and planning submission purposes. It is not intended or suitable for either Building Regulations or Construction purposes and should not be used for such”.



The proposed standard paper advertising will be located at the end of the bus shelter. The display structure will be freestanding but viewed as an integral part of the Transport for London shelter design.

London Landmark Head-on 3-bay (Side Elevation)

Drawing No. 01/2527

Scale 1:200

1:200 @ A4

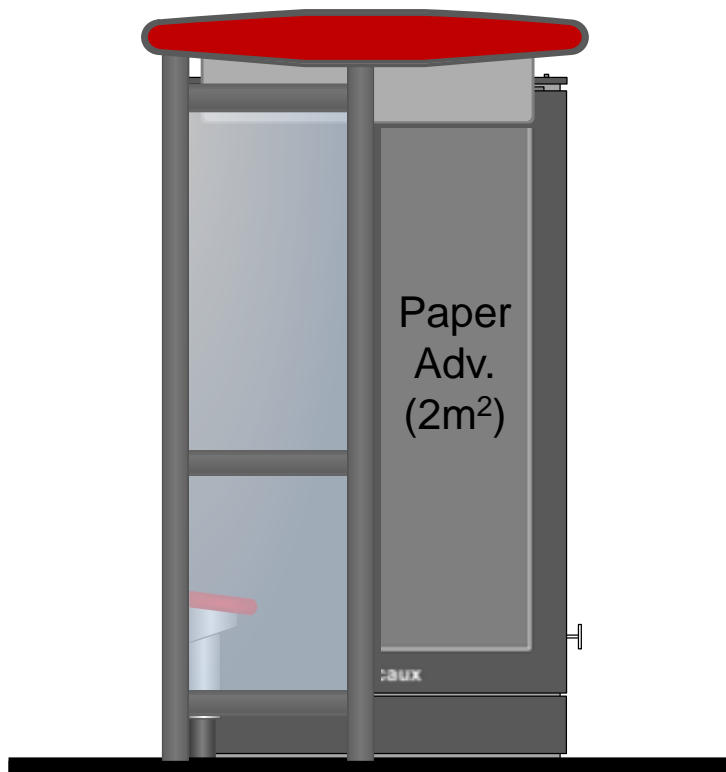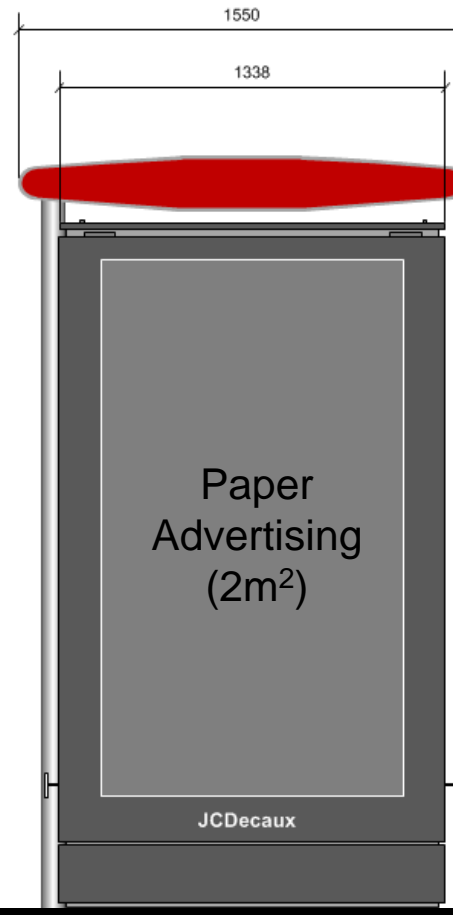

This drawing is prepared solely for design and planning submission purposes. It is not intended or suitable for either Building Regulations or Construction purposes and should not be used for such.