



00 EXISTING RESTAURANT PLAN
SCALE 1:50 @ A1



01 EXISTING PARKWAY ROAD ELEVATION
SCALE 1:50 @ A1

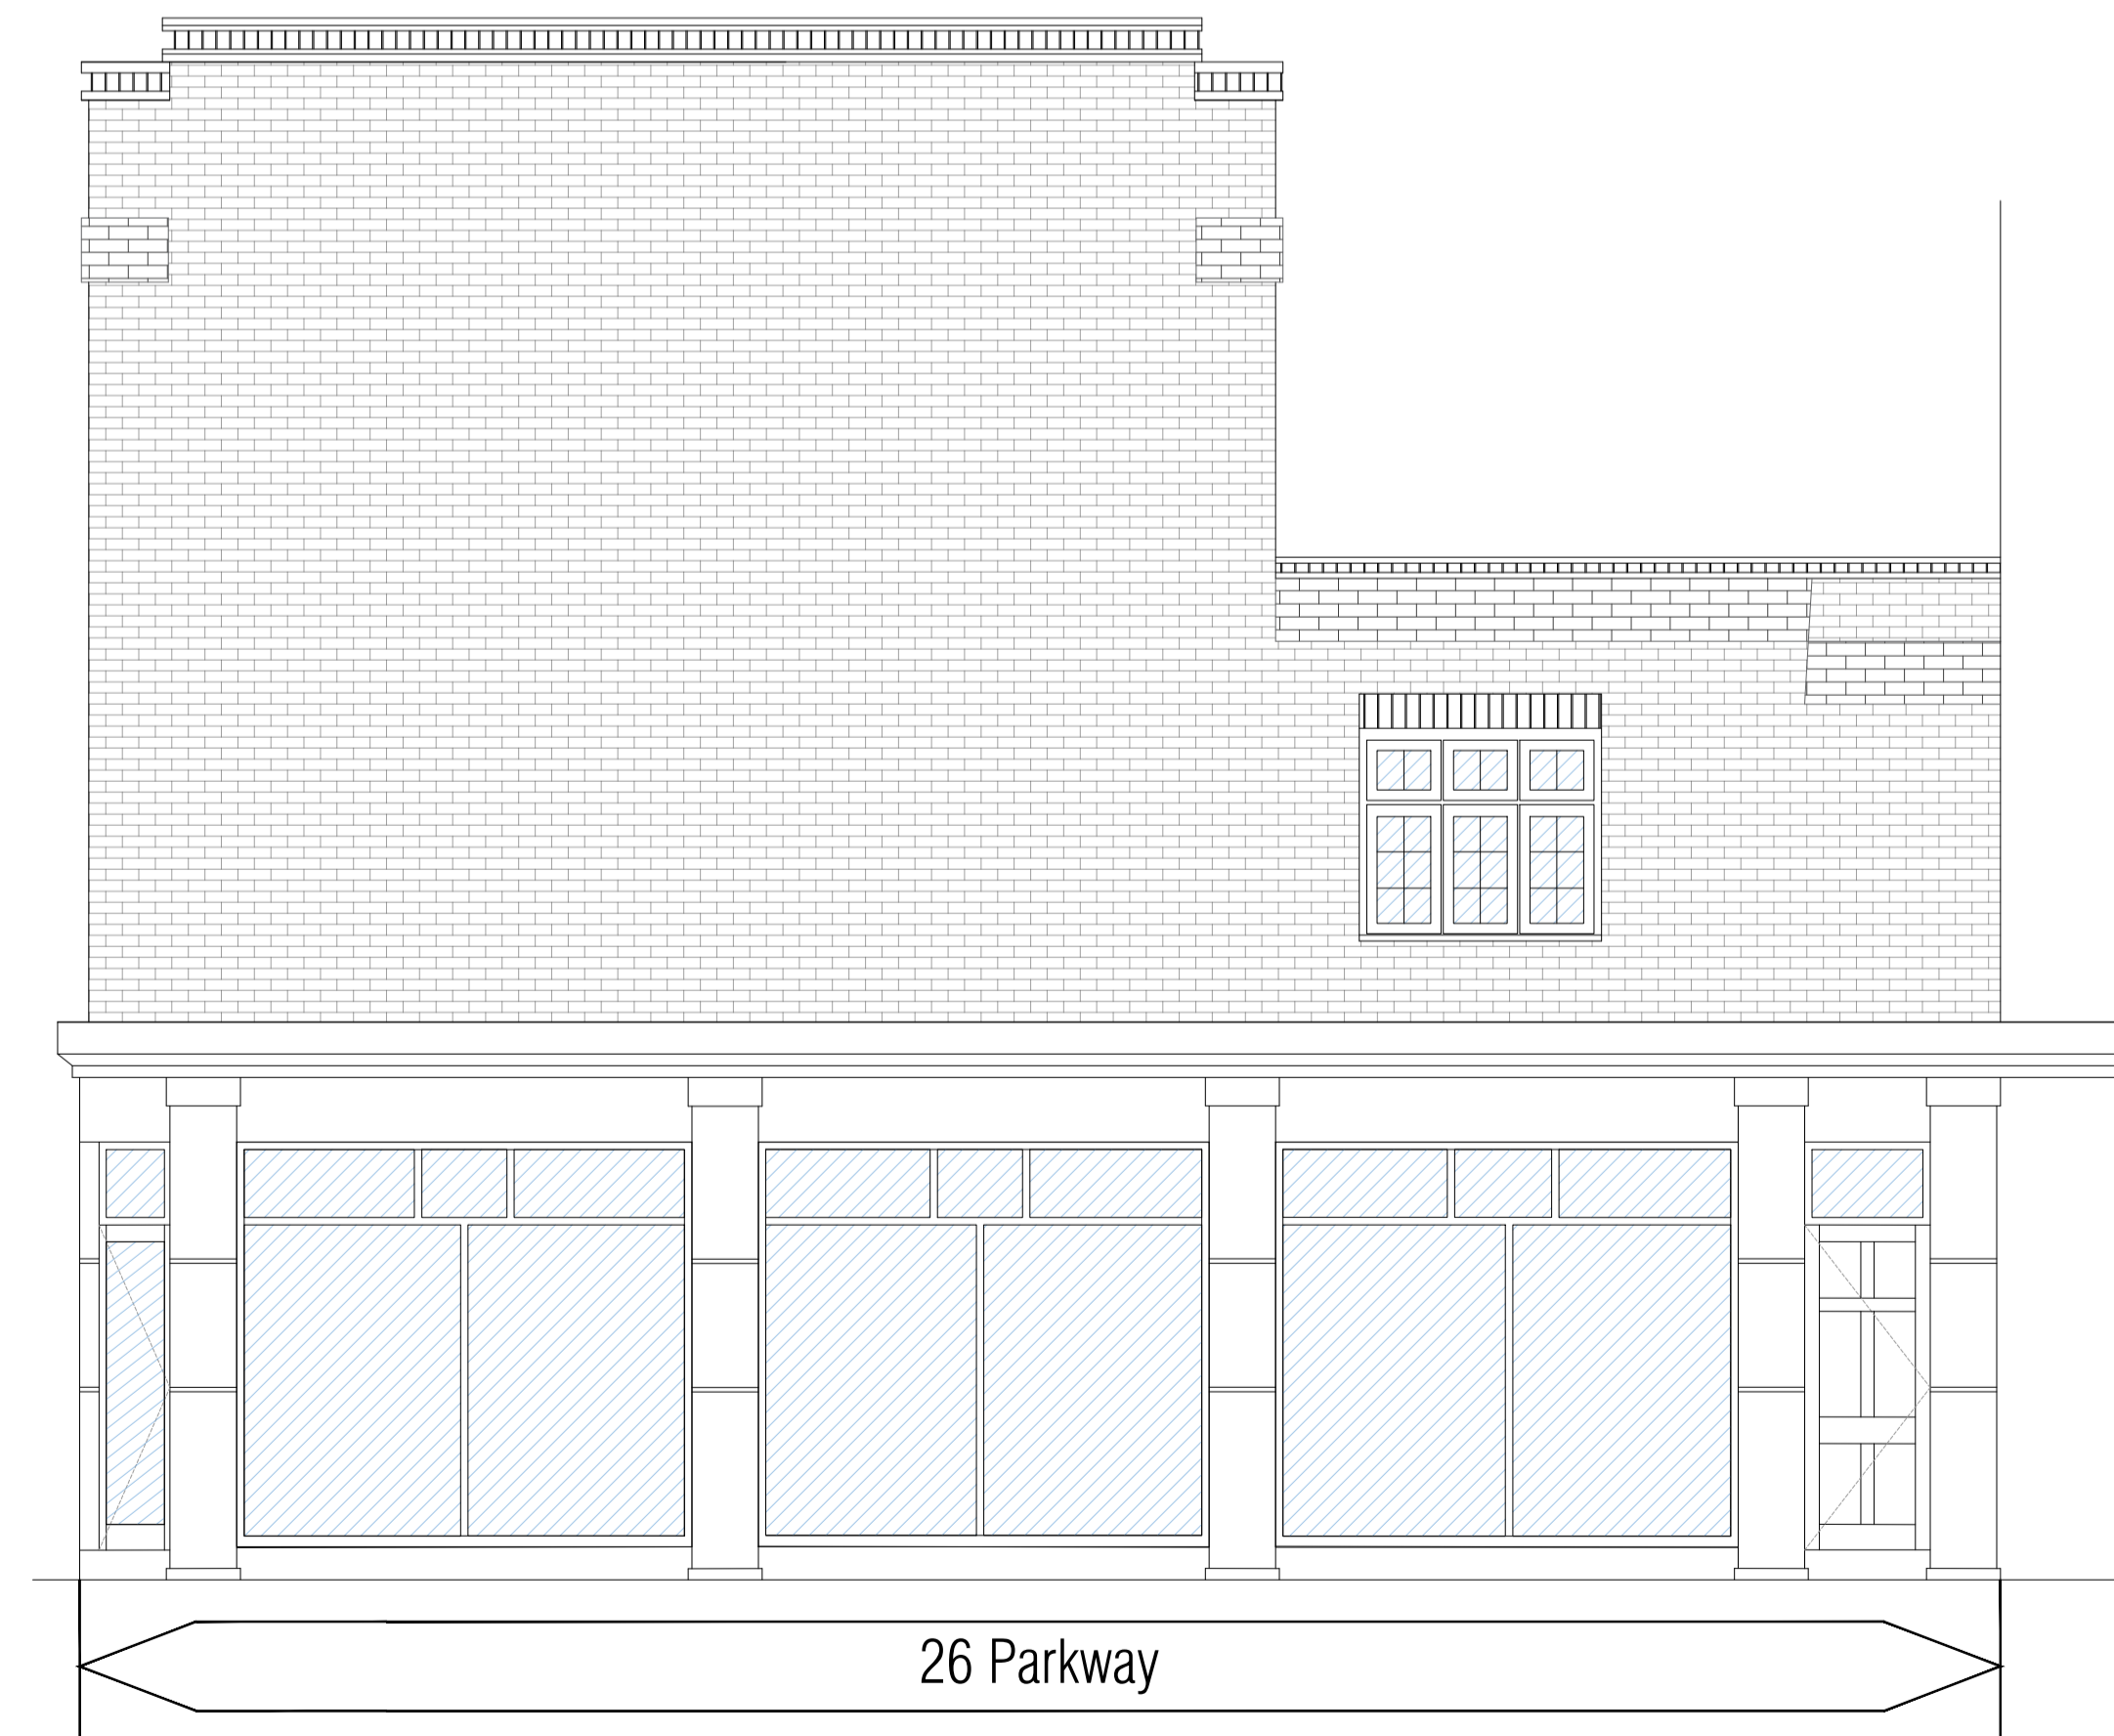

02 EXISTING ARLINGTON ROAD ELEVATION
SCALE 1:50 @ A1

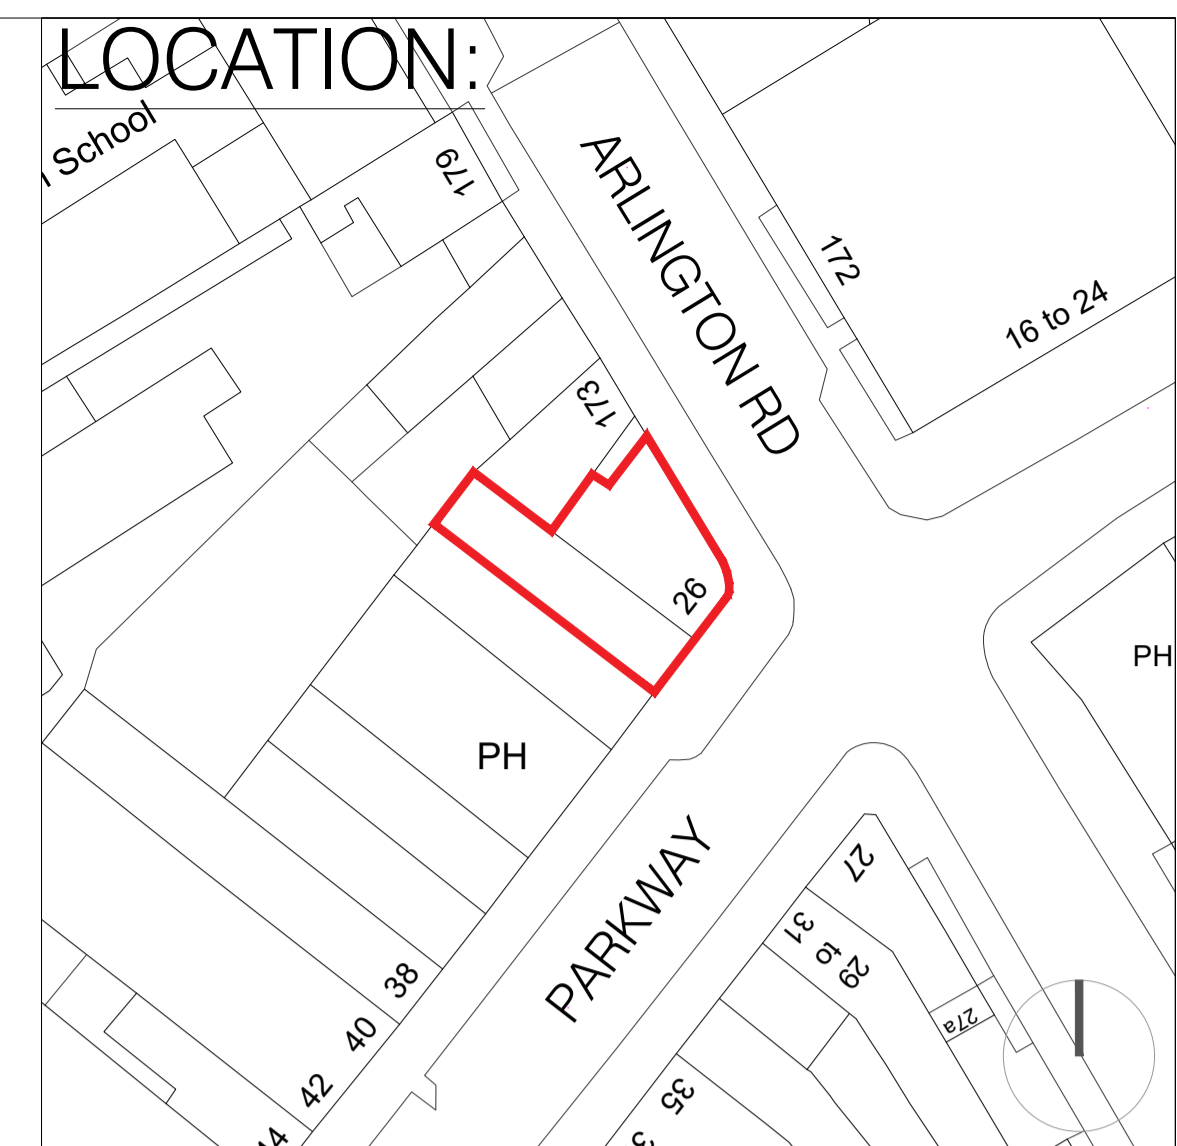

KEY:
 Denotes Glazing

- NOTES**
- Do not scale off these drawings. Site Dimensions govern.
 - All dimensions are given in millimetres (mm) unless otherwise noted.
 - All dimensions shall be verified on site before proceeding. Contractor to verify on site before construction and fabrication commences.
 - Workmanship and materials to be in accordance with the relevant current British Standard Codes of Practice and the Local Authorities requirements.
 - During construction the contractor shall be responsible for maintaining the structure in a stable condition.
 - These drawings are to be read in conjunction with all other contract documentation.
 - If in doubt, ask!

AL PARCO GOODFARE

Project
26-28 PARKWAY, LONDON
NW1 7AH
 Address

EXISTING DRAWINGS

Drawing Title		
2001	JP	PL-A
Job number	Drawn	Revision
JULY 2020		
Date	1:50_@A1	
2001_S_E_1000	1:100_@A3	
Drawing no	Scale	

PL-A	03-08-2020	For Planning	CK
Rev	Date	Reason for Issue	ch'd