


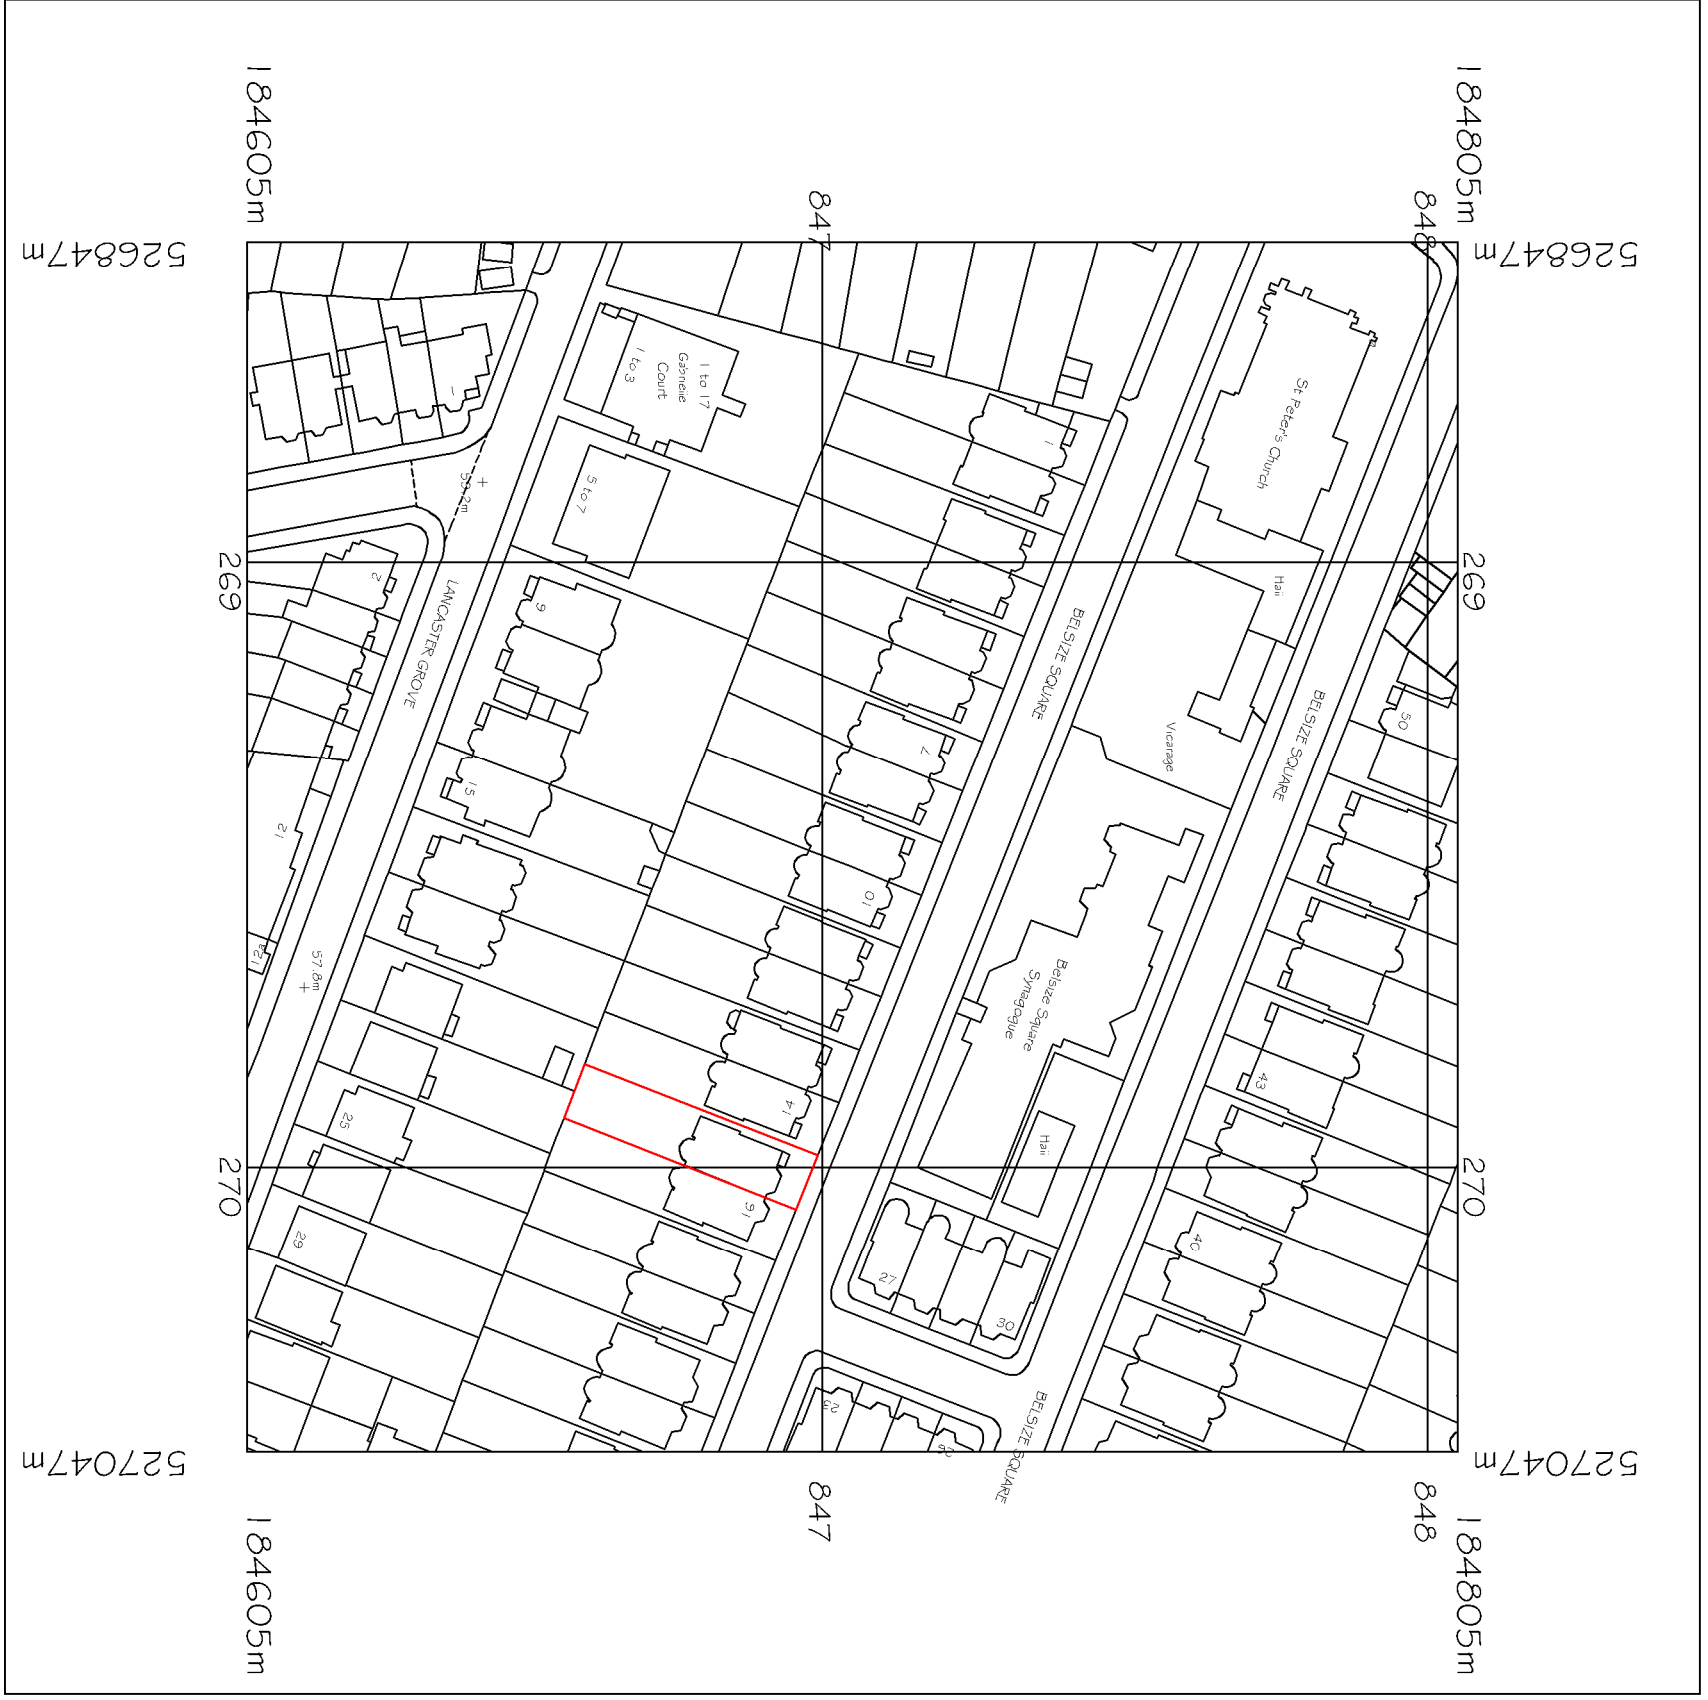

REVISIONS
REV DATE REVISION NOTES:

KEY



NOTES
1. Do not scale from this drawing
2. Refer to the project brief for the full list of requirements and specifications
3. Refer to the project brief for the full list of requirements and specifications

KASIA WHITEFIELD DESIGN


KASIA WHITEFIELD@GMAIL.COM
M. 0788585853

JOB
15 BELSIZE SQUARE
LONDON NW3 4HT

TITLE
LOCATION PLAN

DATE	SCALE	STATUS
2020.08.10	1:1250@A3	SURVEY

PROJECT NO.	DRAWING NO.	REVISION
BS15	EX01	

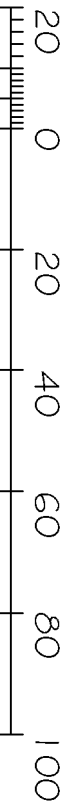

Metres