



1 Ground Floor

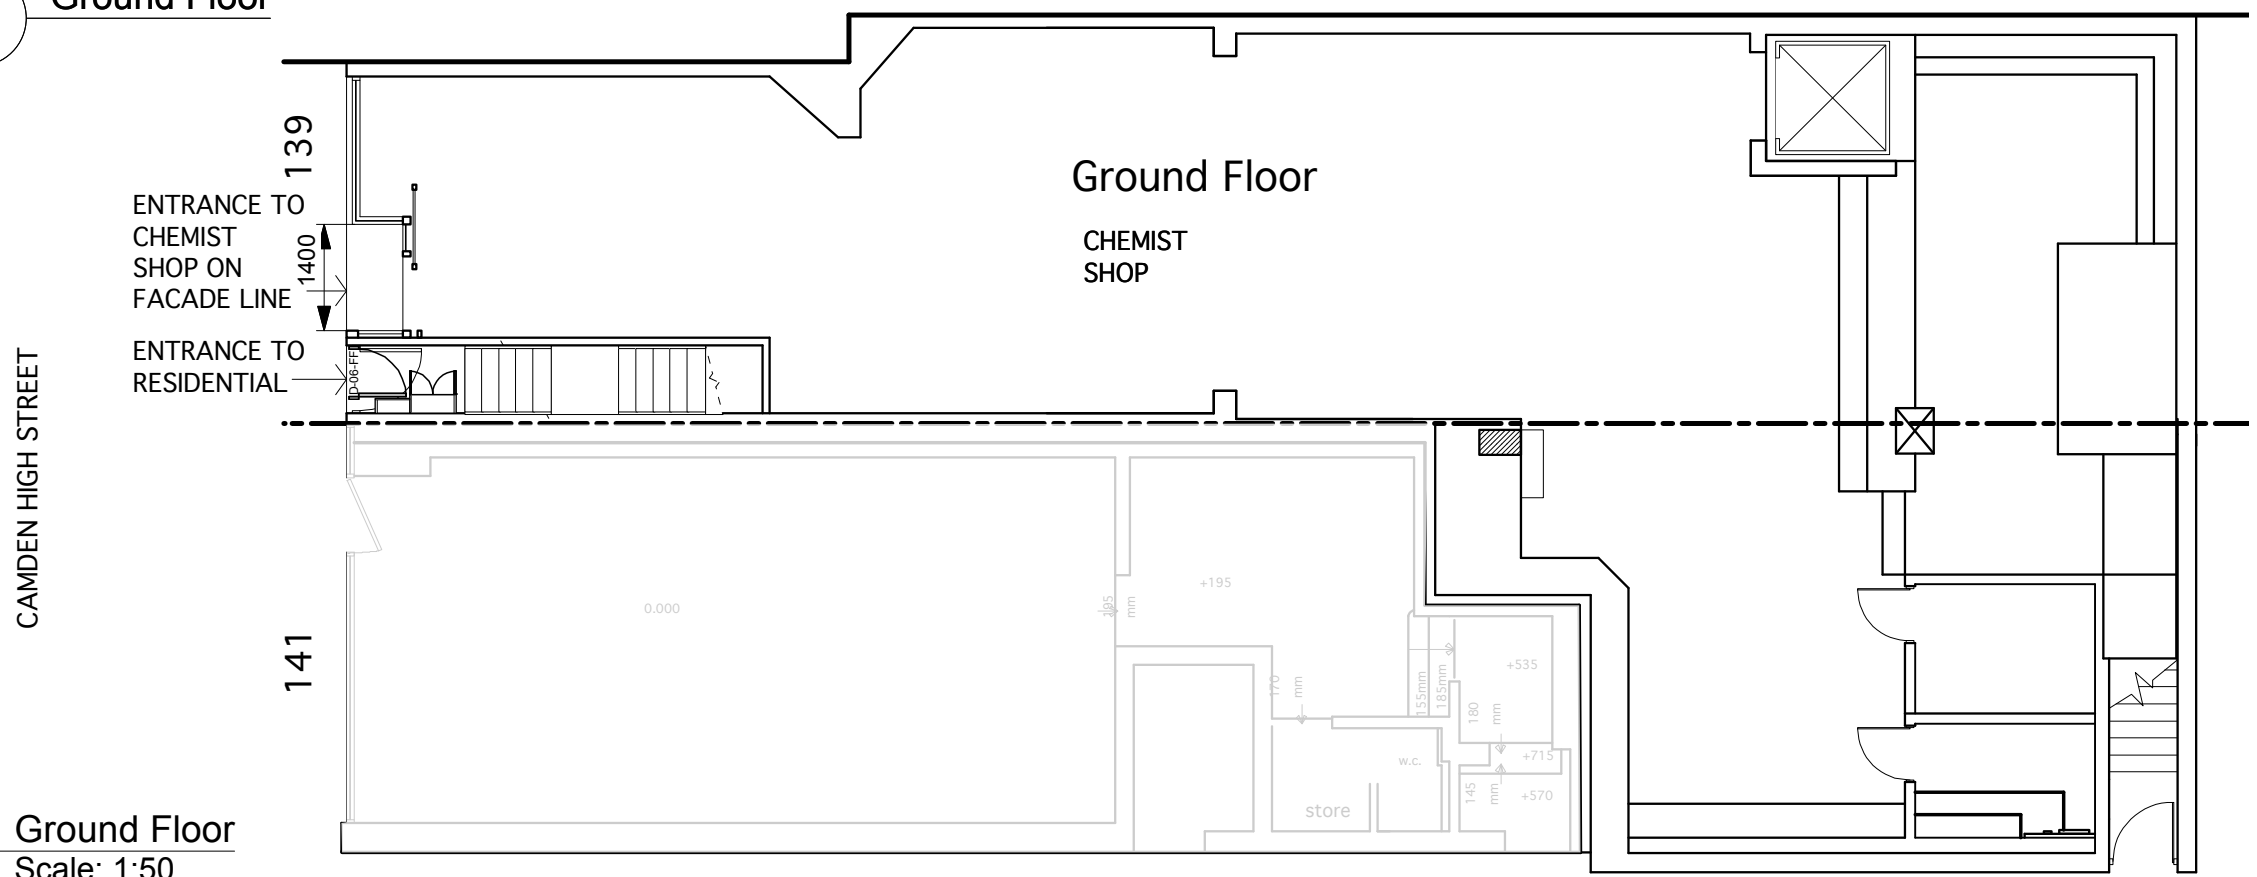


2 Ground Floor  
Scale: 1:50

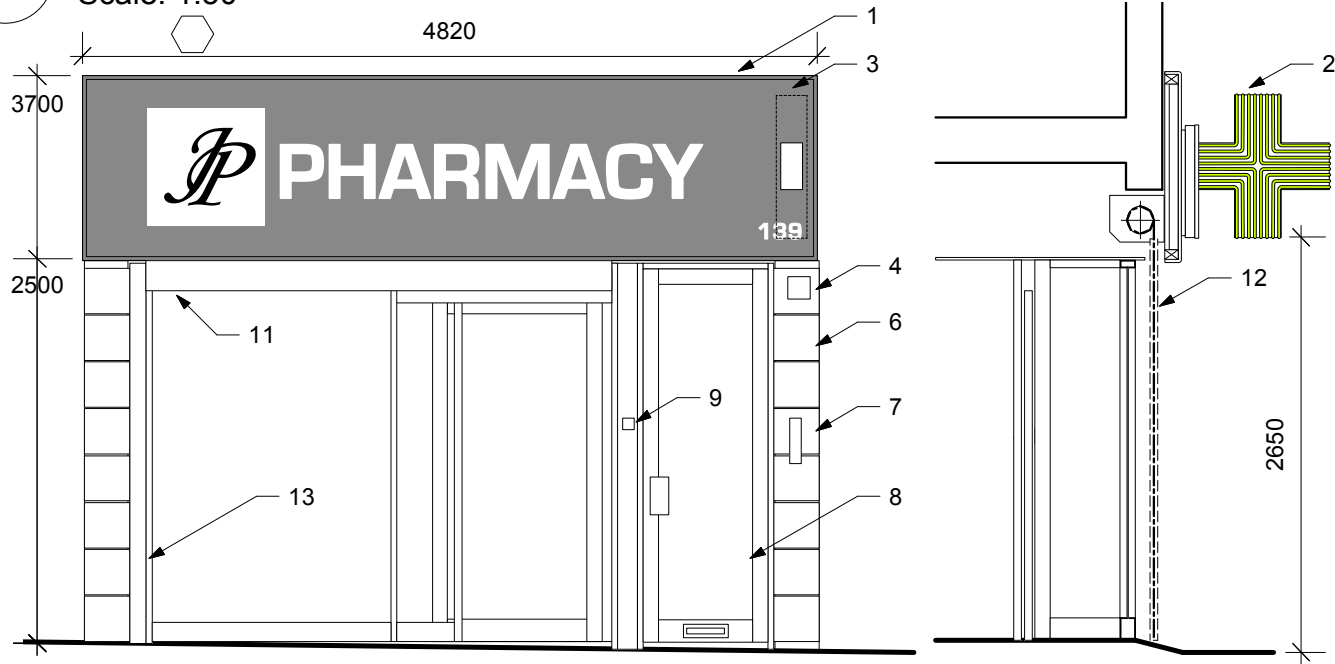

- Notes**
1. Powder Coated Aluminum Fascia with integral backlit JP Pharmacy
  2. Green Neon Pharmacy Cross Projecting Sign
  3. Fireman's switch
  4. QUILIOTTI Granite tile
  5. Entry Audio panel
  6. Powder Coated Aluminum door with frosted glazing
  7. Roller shutter key
  8. Electrical roller shutter
  9. Powder Coated Aluminum frame to glazed shop front
  10. Grey quarry tile ramped to internal FFL
  11. Powder Coated Aluminum to match shopfront frame

3 Section  
Scale: 1:50

4 Plan  
Scale: 1:50

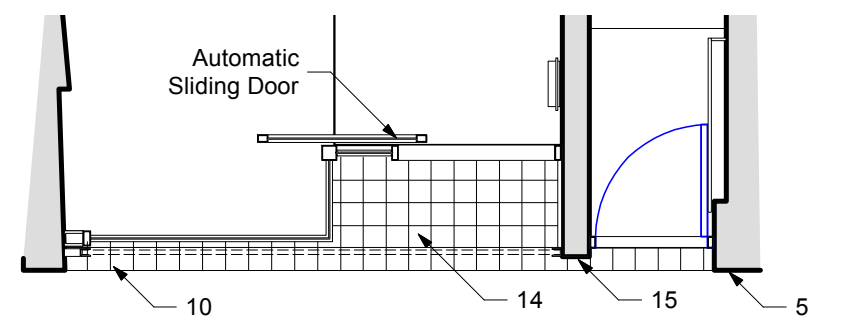

<b>Malcolm Rowe Architect</b>		Client	Mr J Kanani
92 Dover House, Bolton Road, London N18 1HR		Project	139 Camden High Street London NW1 7JR
Tel 0208 884 4476 Fax 0208 884 4476		Drawing Title	GF Plans: Existing
Email malcolm.rowe@mac.com		Scale	1:100 + 1:50 @ A3
© Malcolm Rowe 2018		Date	Jan 2020 Drawing No E 02
			Rev -

DO NOT SCALE FROM DRAWINGS  
Contractors must verify all dimensions on site before commencing any work or making any shop drawings.  
Materials & workmanship are to meet the requirements of current Building Regulations.  
This drawing is copyright © Malcolm Rowe 2018.

Date: 4 Jun, 2020  
File name: (190914) 00.vwx