


Indicative Boundary Line
for 15 and 14 Ainger Road

Indicative Boundary Line
for 16 and 15 Ainger Road

Indicative Boundary Line
for 17 and 16 Ainger Road

Assumed
Soil level to Ainger
Road side of wall.

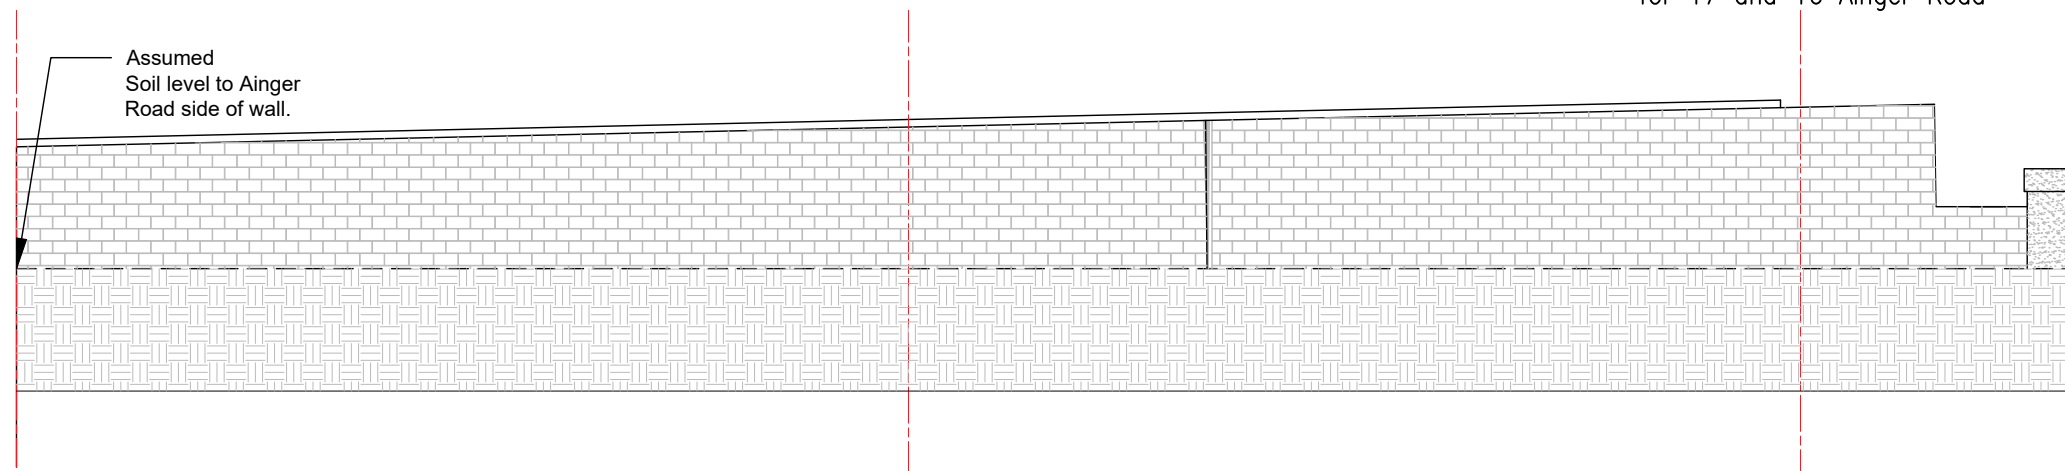


Existing

9 Chamberlain Street

11800

Proposed area of wall to be reconstructed.

Assumed
Soil level to Ainger
Road side of wall.

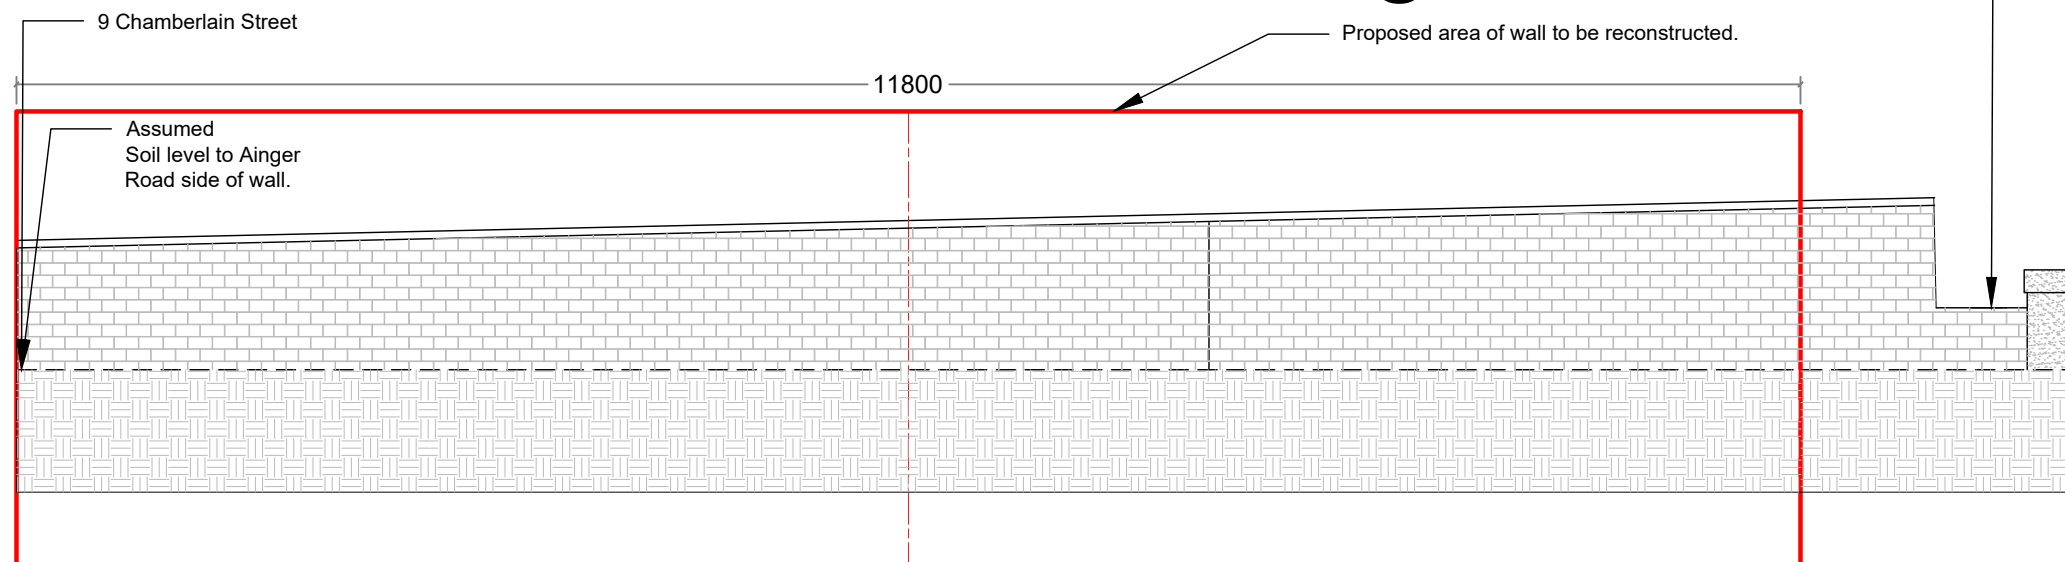

8 Chamberlain Street

Proposed

Client:

Mr Bucknell

Site Address:

8 Chamberlain Street
London
NW1 8XB

Title:
Party Fence Wall
Elevations Facing From
Ainger Road

Scale: 1 : 50 @ A3

Date: 05/08/20 | Drawn: WB

Drawing No.:	Revision:
7105/002	B

