


Existing

Refer to elevation drawings for height

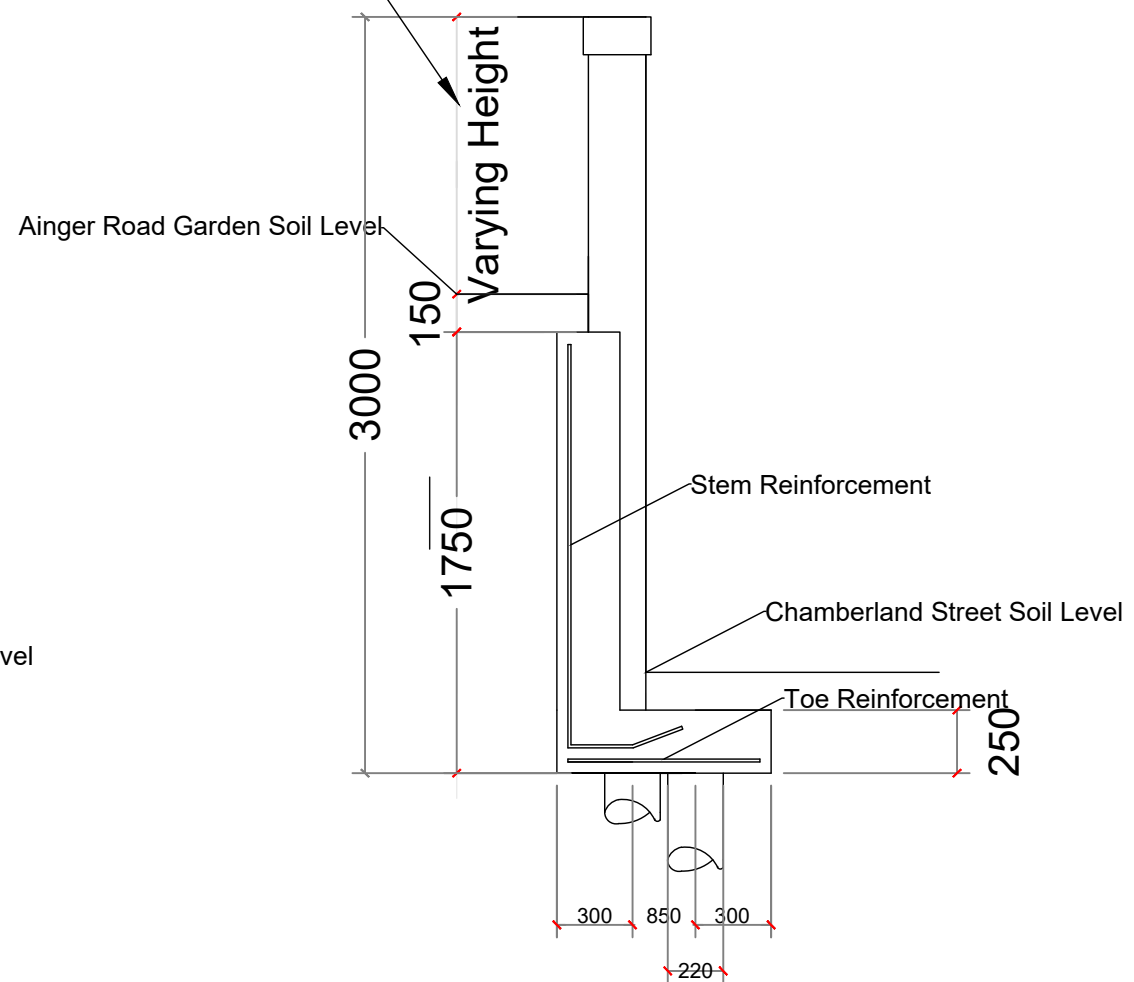

Proposed

Full height of wall varies with the increase in the pitch of the hill on Ainger Road full height between 2000 - 2600 above pavement level on Chamberlain Street.

Wall will be built to original height of construction throughout.

Client:

Mr Bucknell

Site Address:

8 Chamberlain Street
London
NW1 8XB

Title:
Party Fence Wall
Section.

Scale: 1 : 30 @ A3

Date: 05/08/20 Drawn: WB

Drawing No.:	Revision:
7105/003	B

