


EXISTING

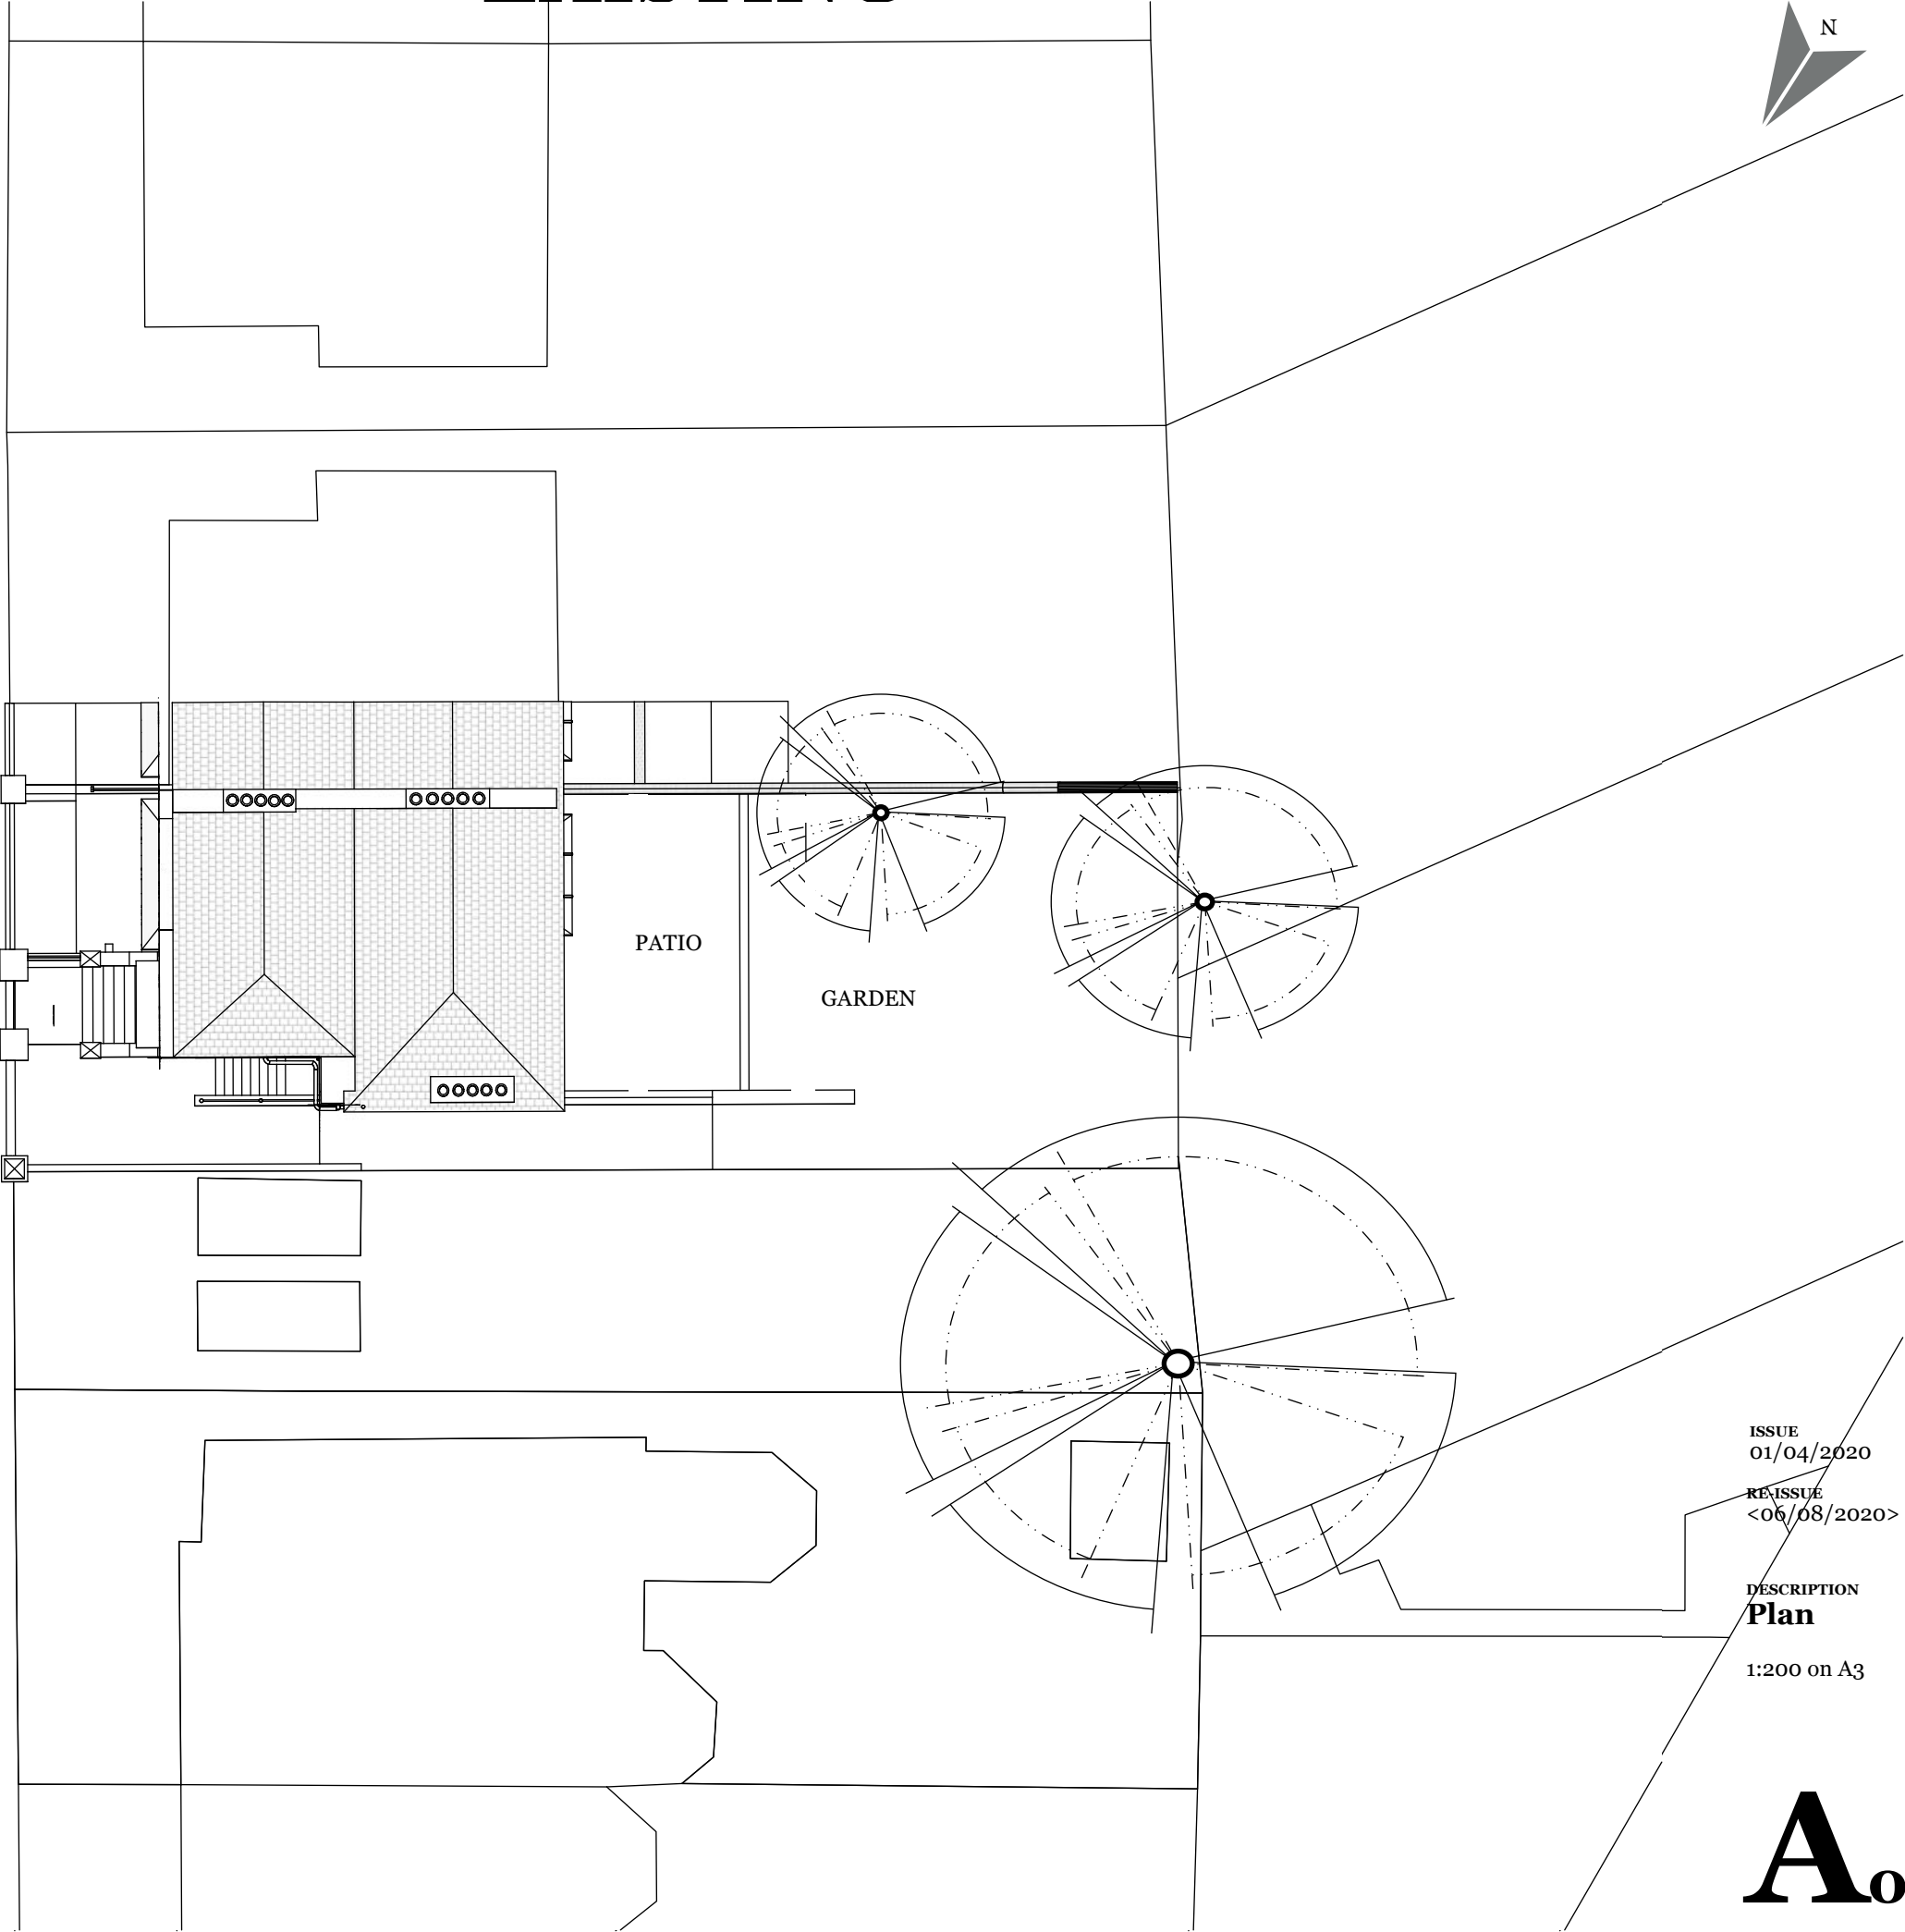

0m

ISSUE  
01/04/2020  
REISSUE  
<06/08/2020>

DESCRIPTION  
**Plan**  
1:200 on A3


**A<sub>0.2</sub>**

# PROPOSED



HAMPSTEAD HILL GARDENS

new stairs to lower ground entrance from the side leaving the front wall untouched

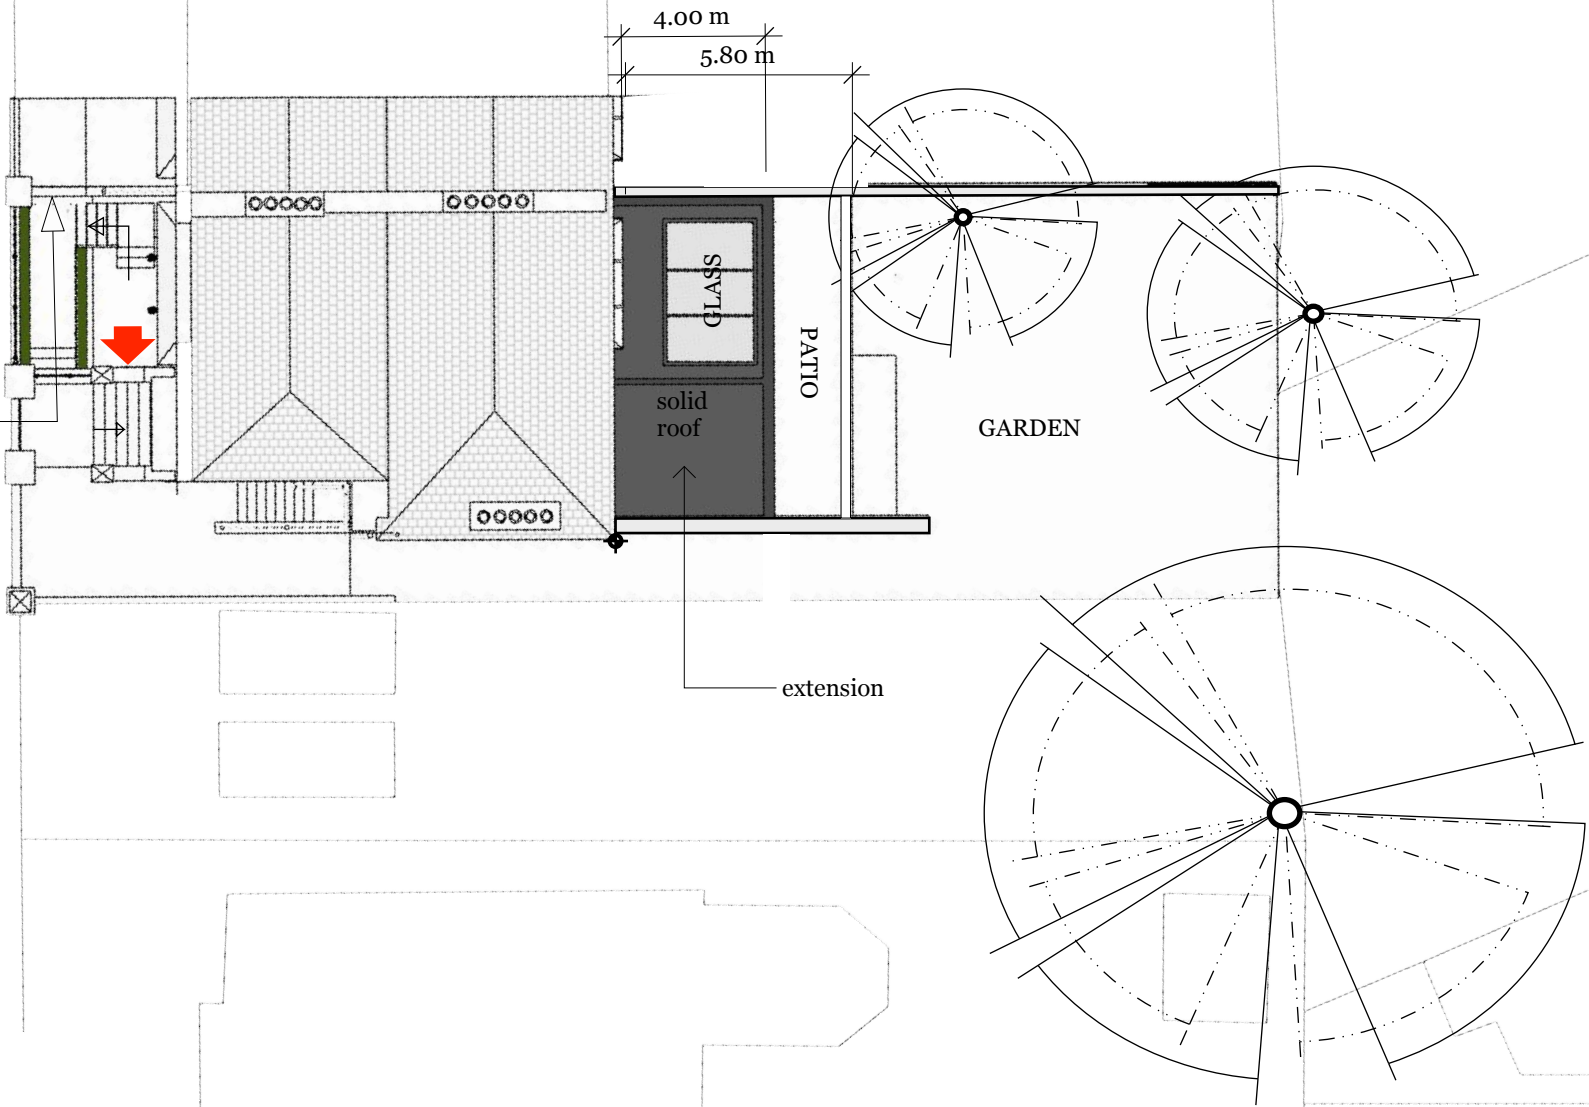

extension

GARDEN




ISSUE  
01/04/2020  
RE-ISSUE  
<06/08/2020>


DESCRIPTION  
**Plan - Proposed**  
1:200 on A3

**A<sub>0.3</sub>**

# EXISTING

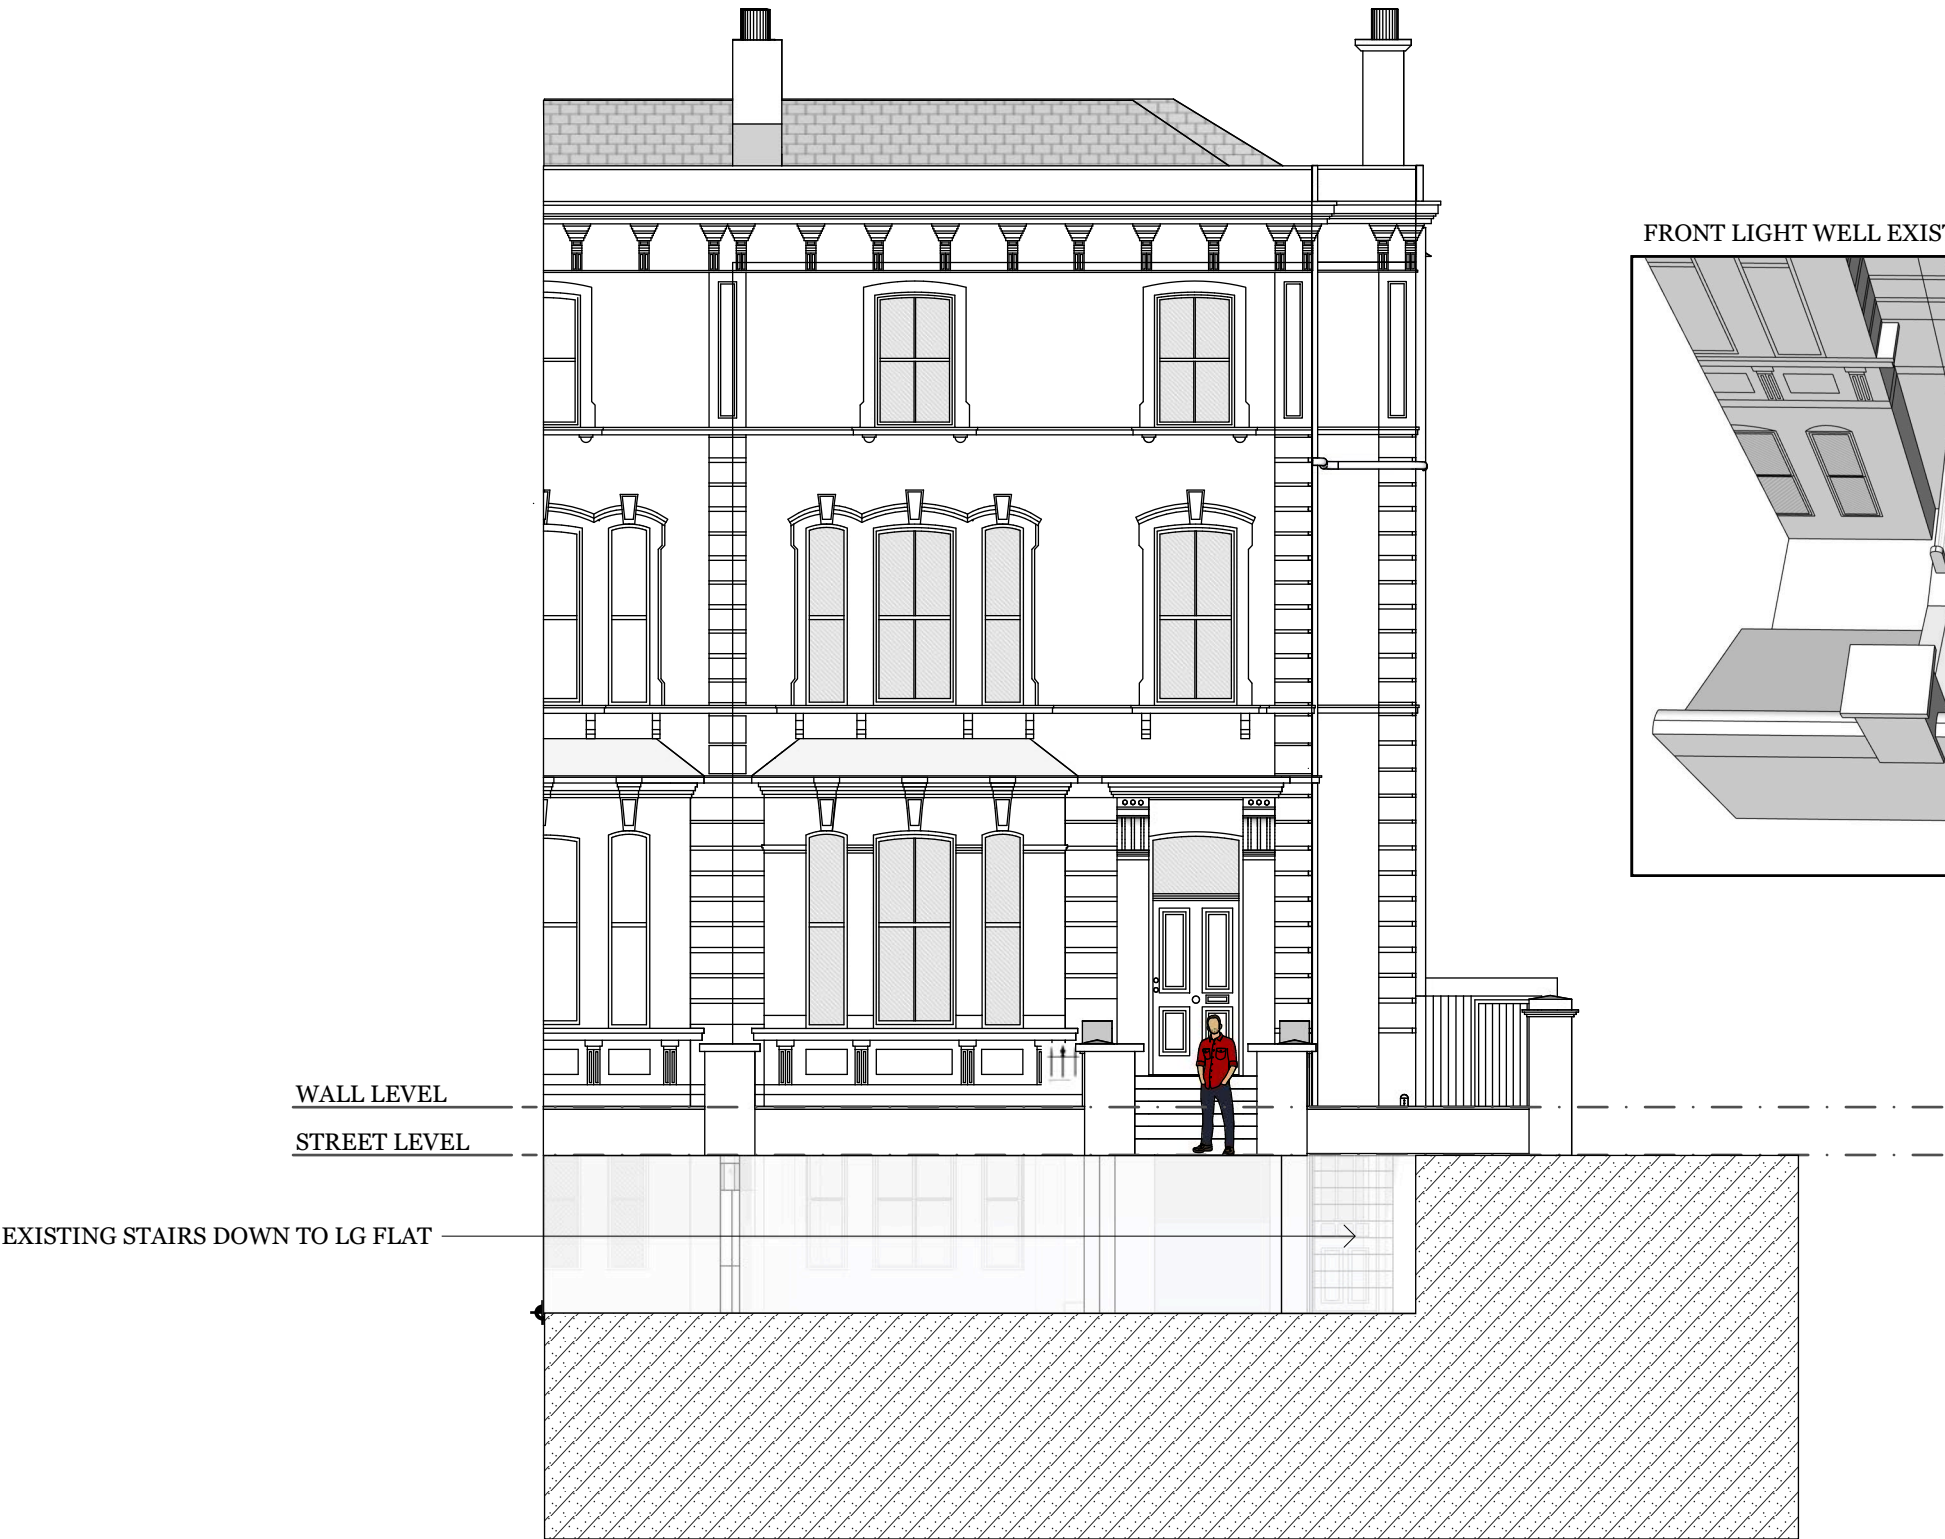


FRONT LIGHT WELL EXISTING

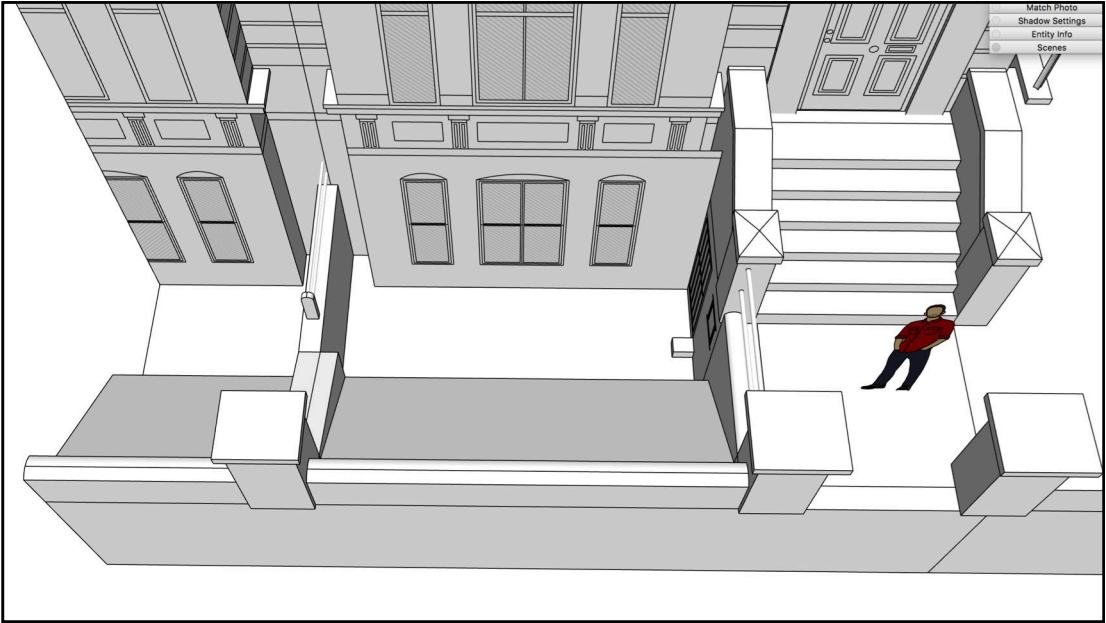


ISSUE  
01/04/2020  
RE-ISSUE  
<06/08/2020>

DESCRIPTION  
**Existing - Front View**  
(East Facing)

1:100 on A3

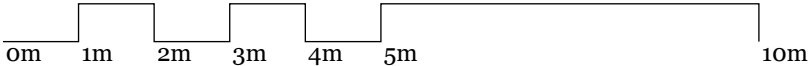


# PROPOSED

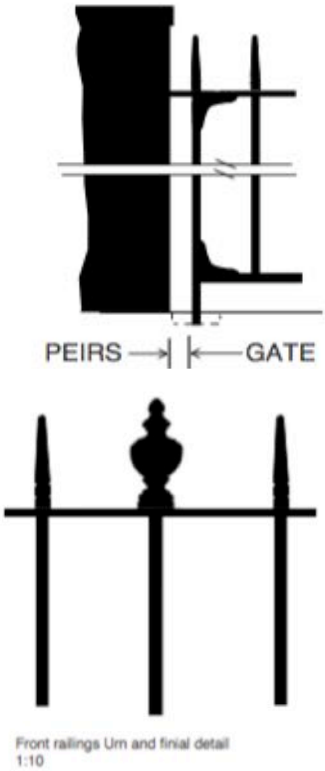


NEW RAILING

WALL LEVEL

STREET LEVEL

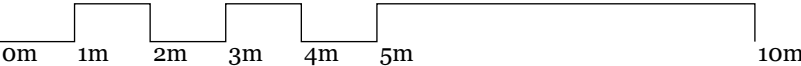

FRONT LIGHT WELL PROPOSED

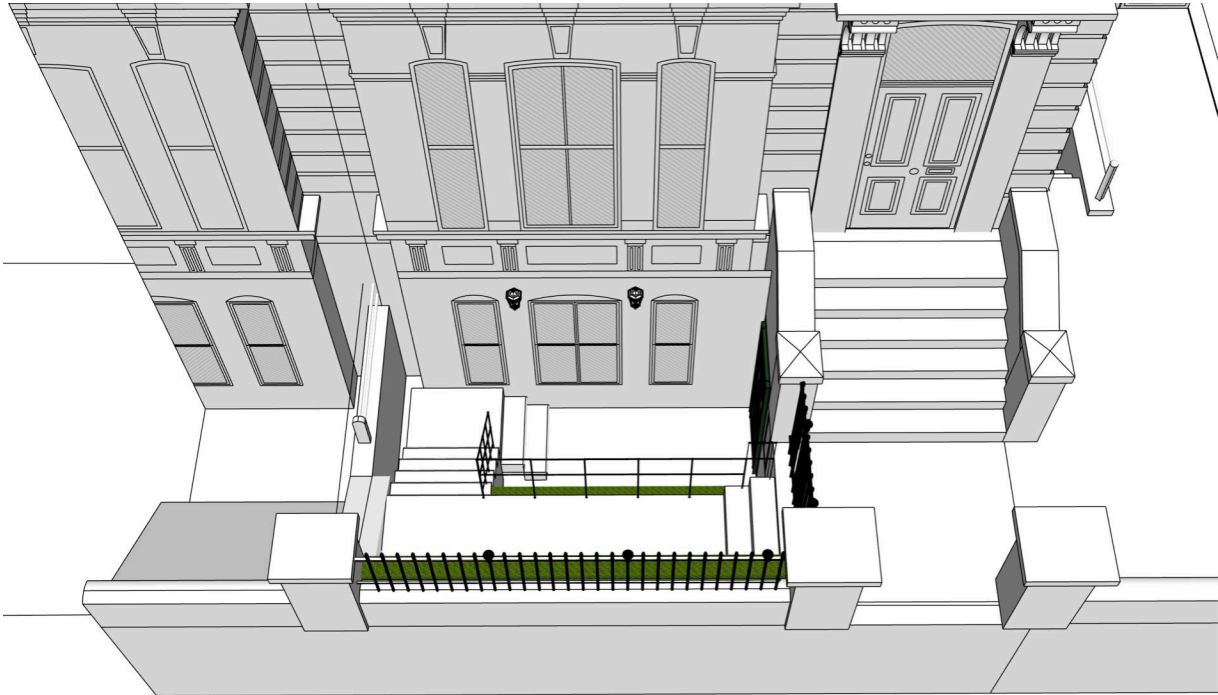

ISSUE  
01/04/2020


RE-ISSUE  
<06/08/2020>

DESCRIPTION  
**Proposed - Front View**  
(East Facing)

1:100 on A3

A<sub>0.5</sub>


EXISTING

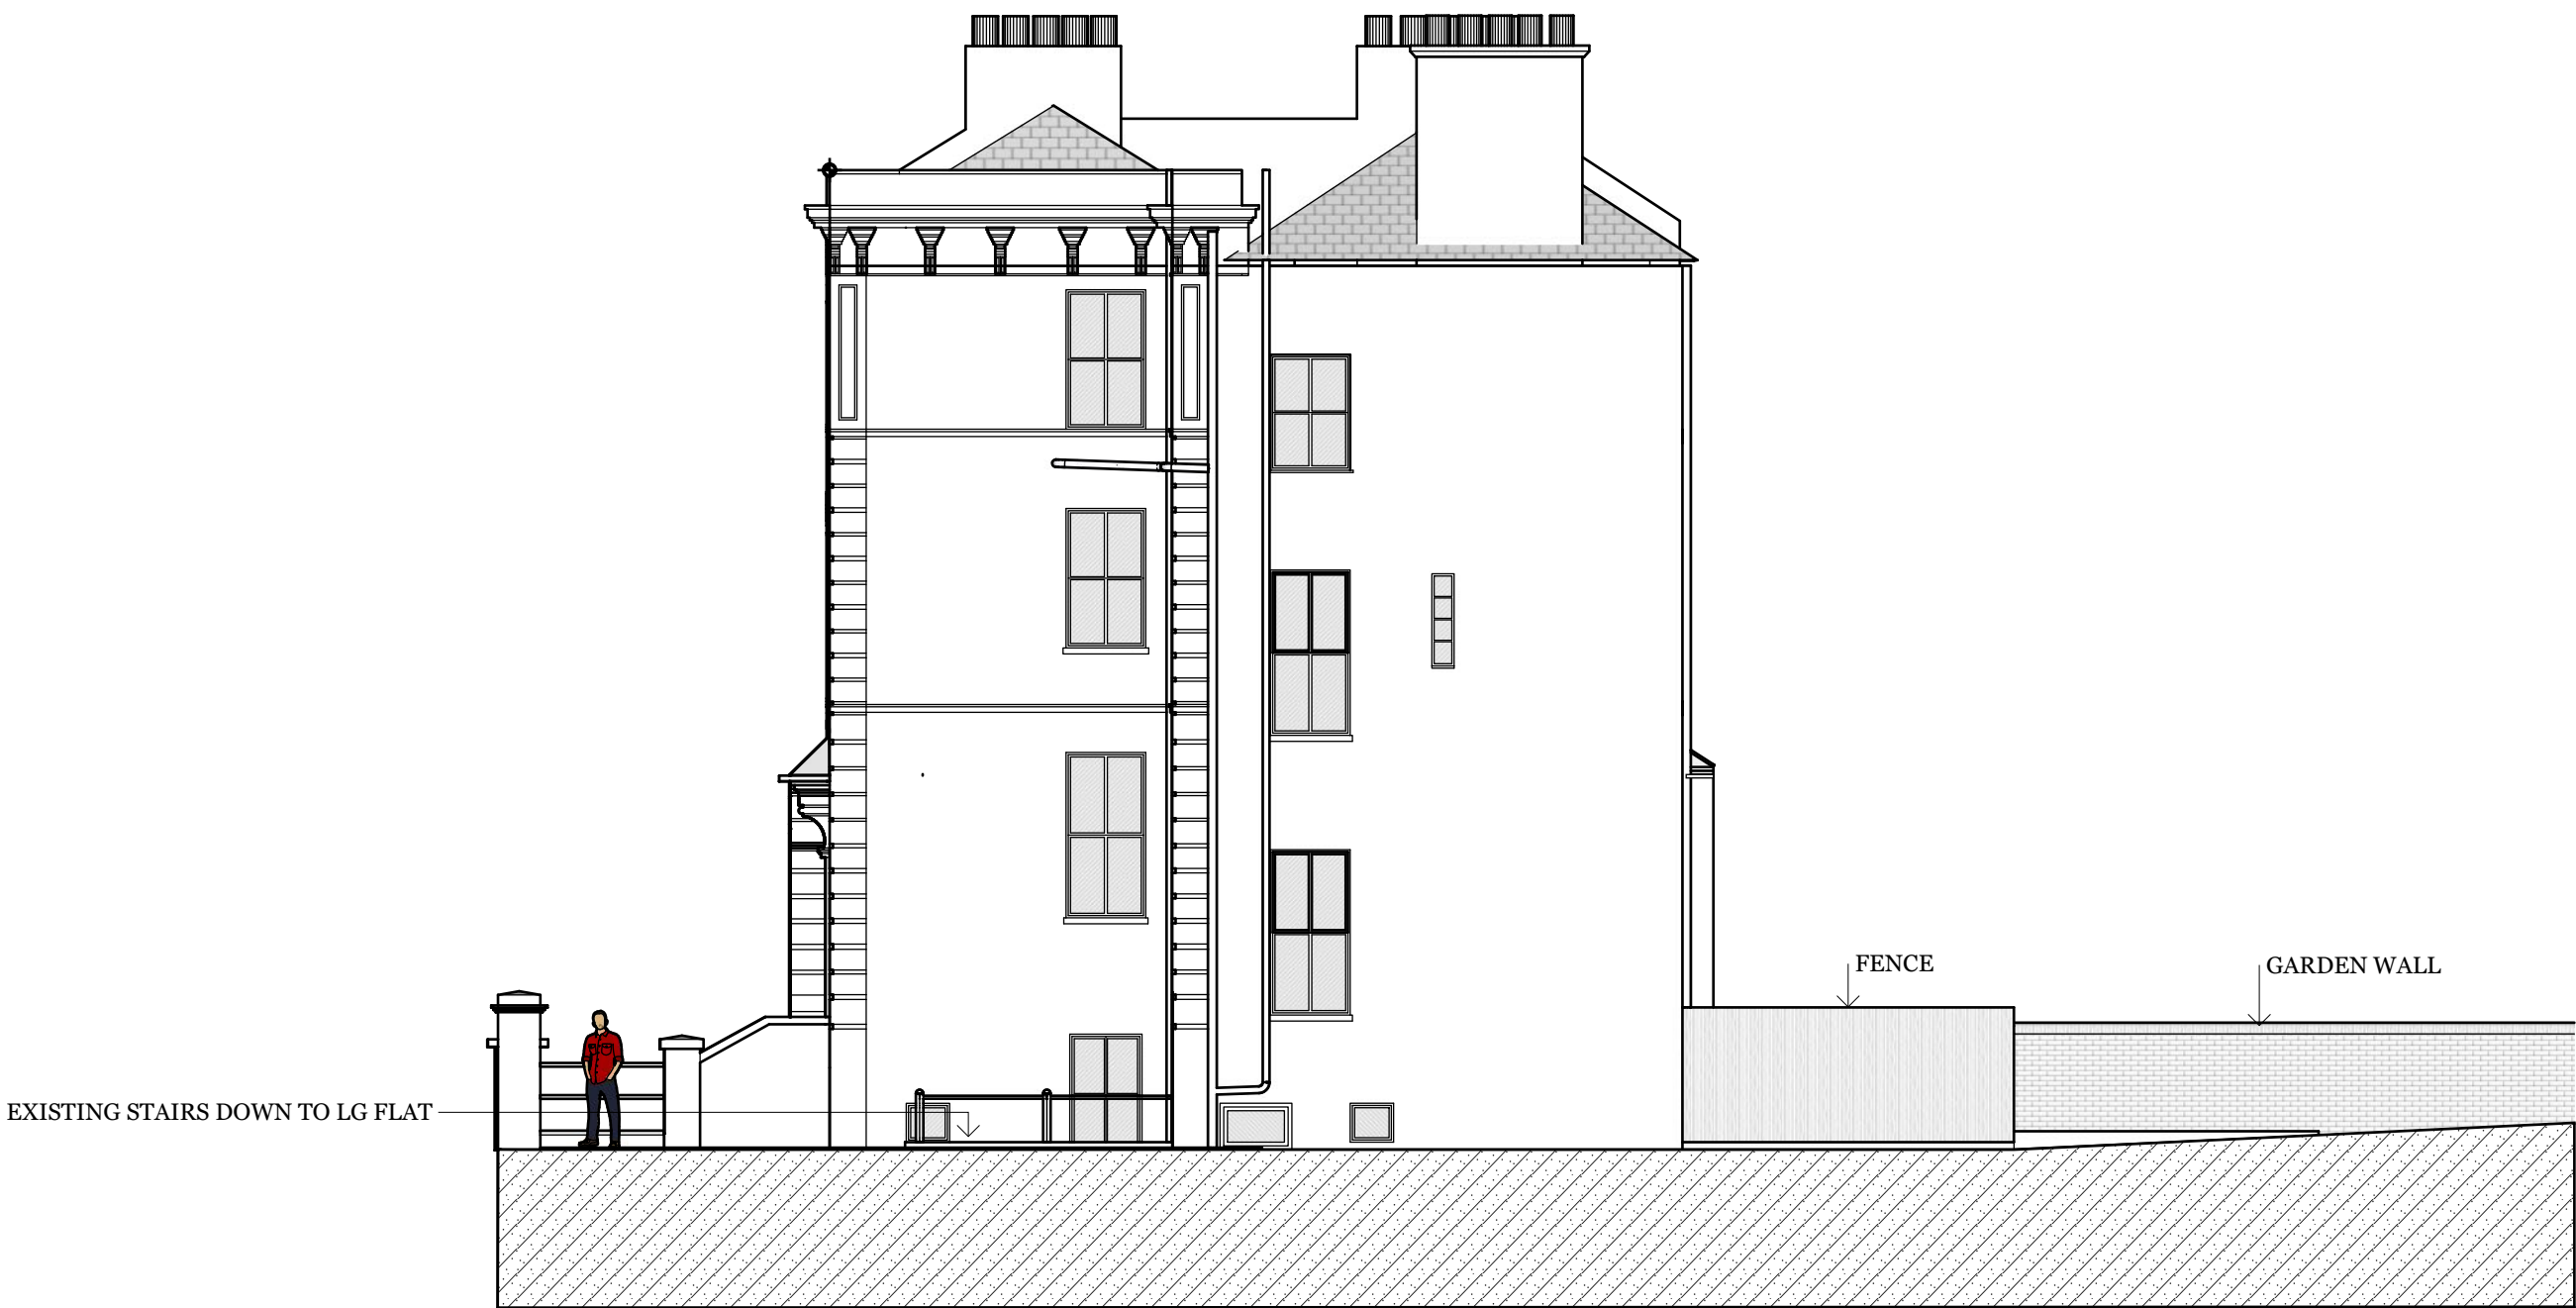

ISSUE  
01/04/2020  
RE-ISSUE  
<06/08/2020>


DESCRIPTIONS  
**Existing Side**  
(North Facing)

1:100 on A3

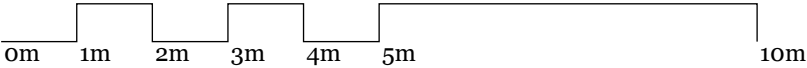

**A<sub>0.6</sub>**


EXISTING

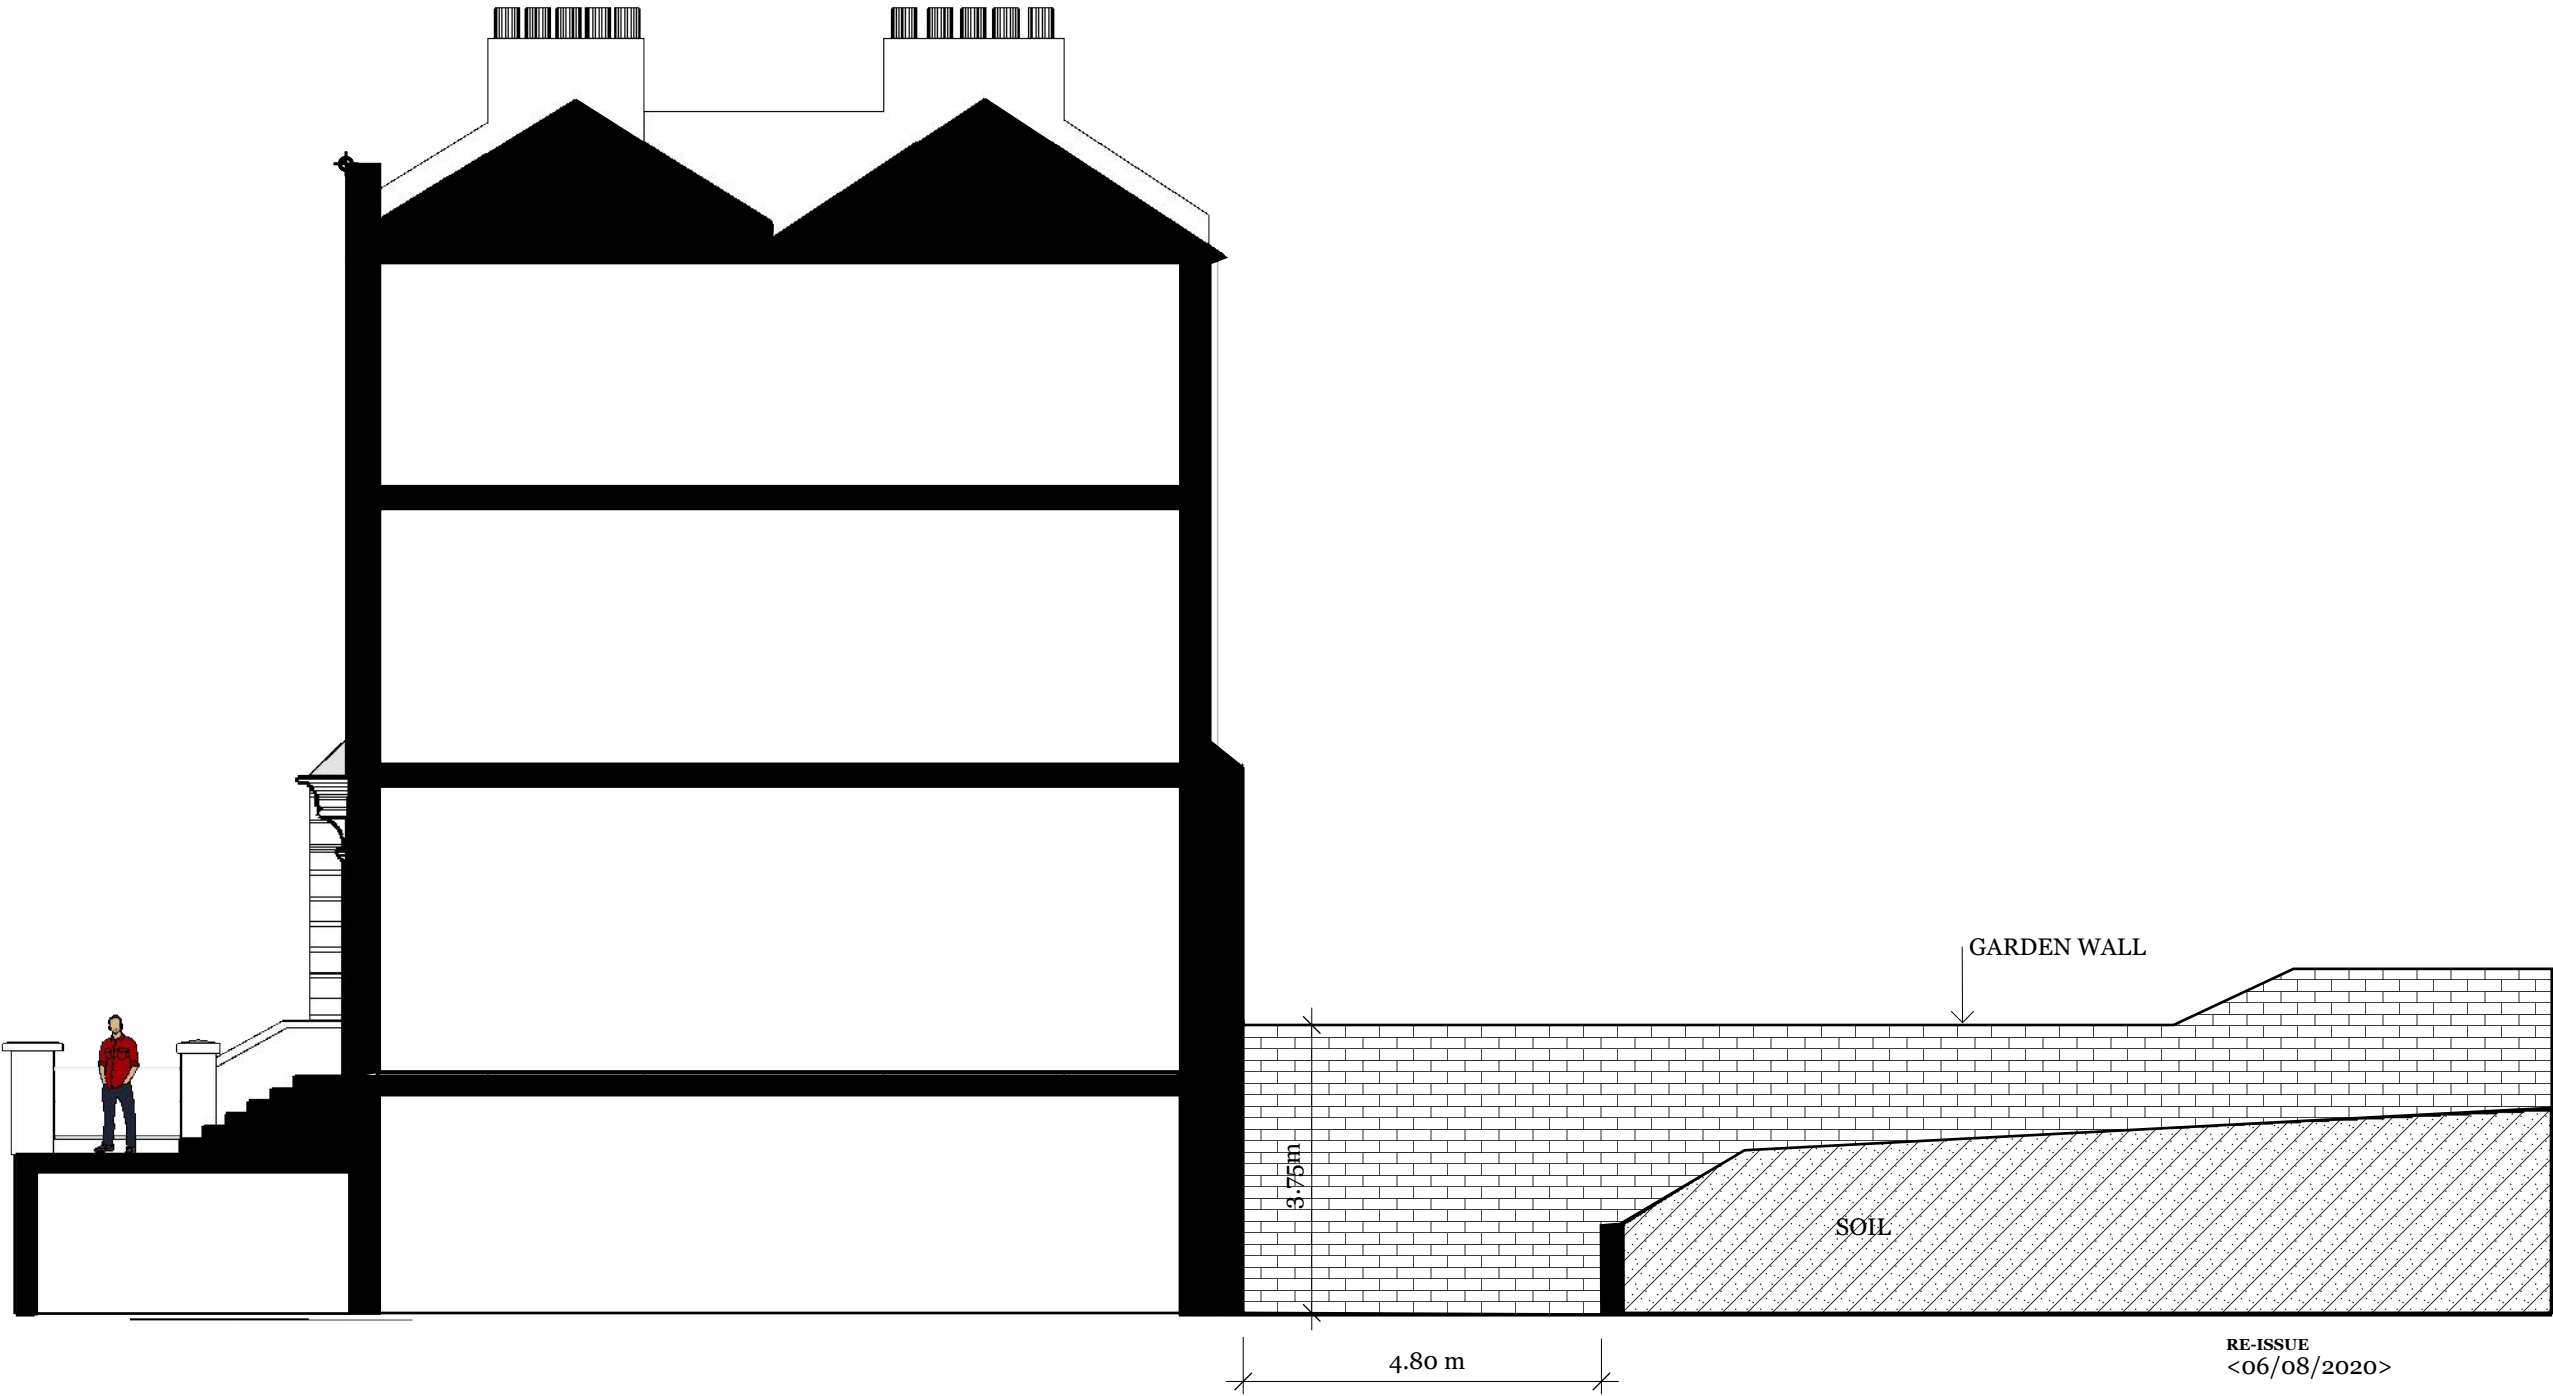

RE-ISSUE  
<06/08/2020>

DESCRIPTIONS  
**Existing Side Section Cut**  
(North Facing)


1:100 on A3

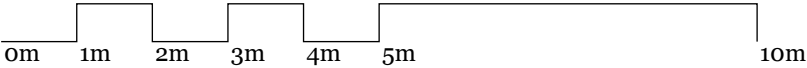

**A<sub>0.7</sub>**




PROPOSED

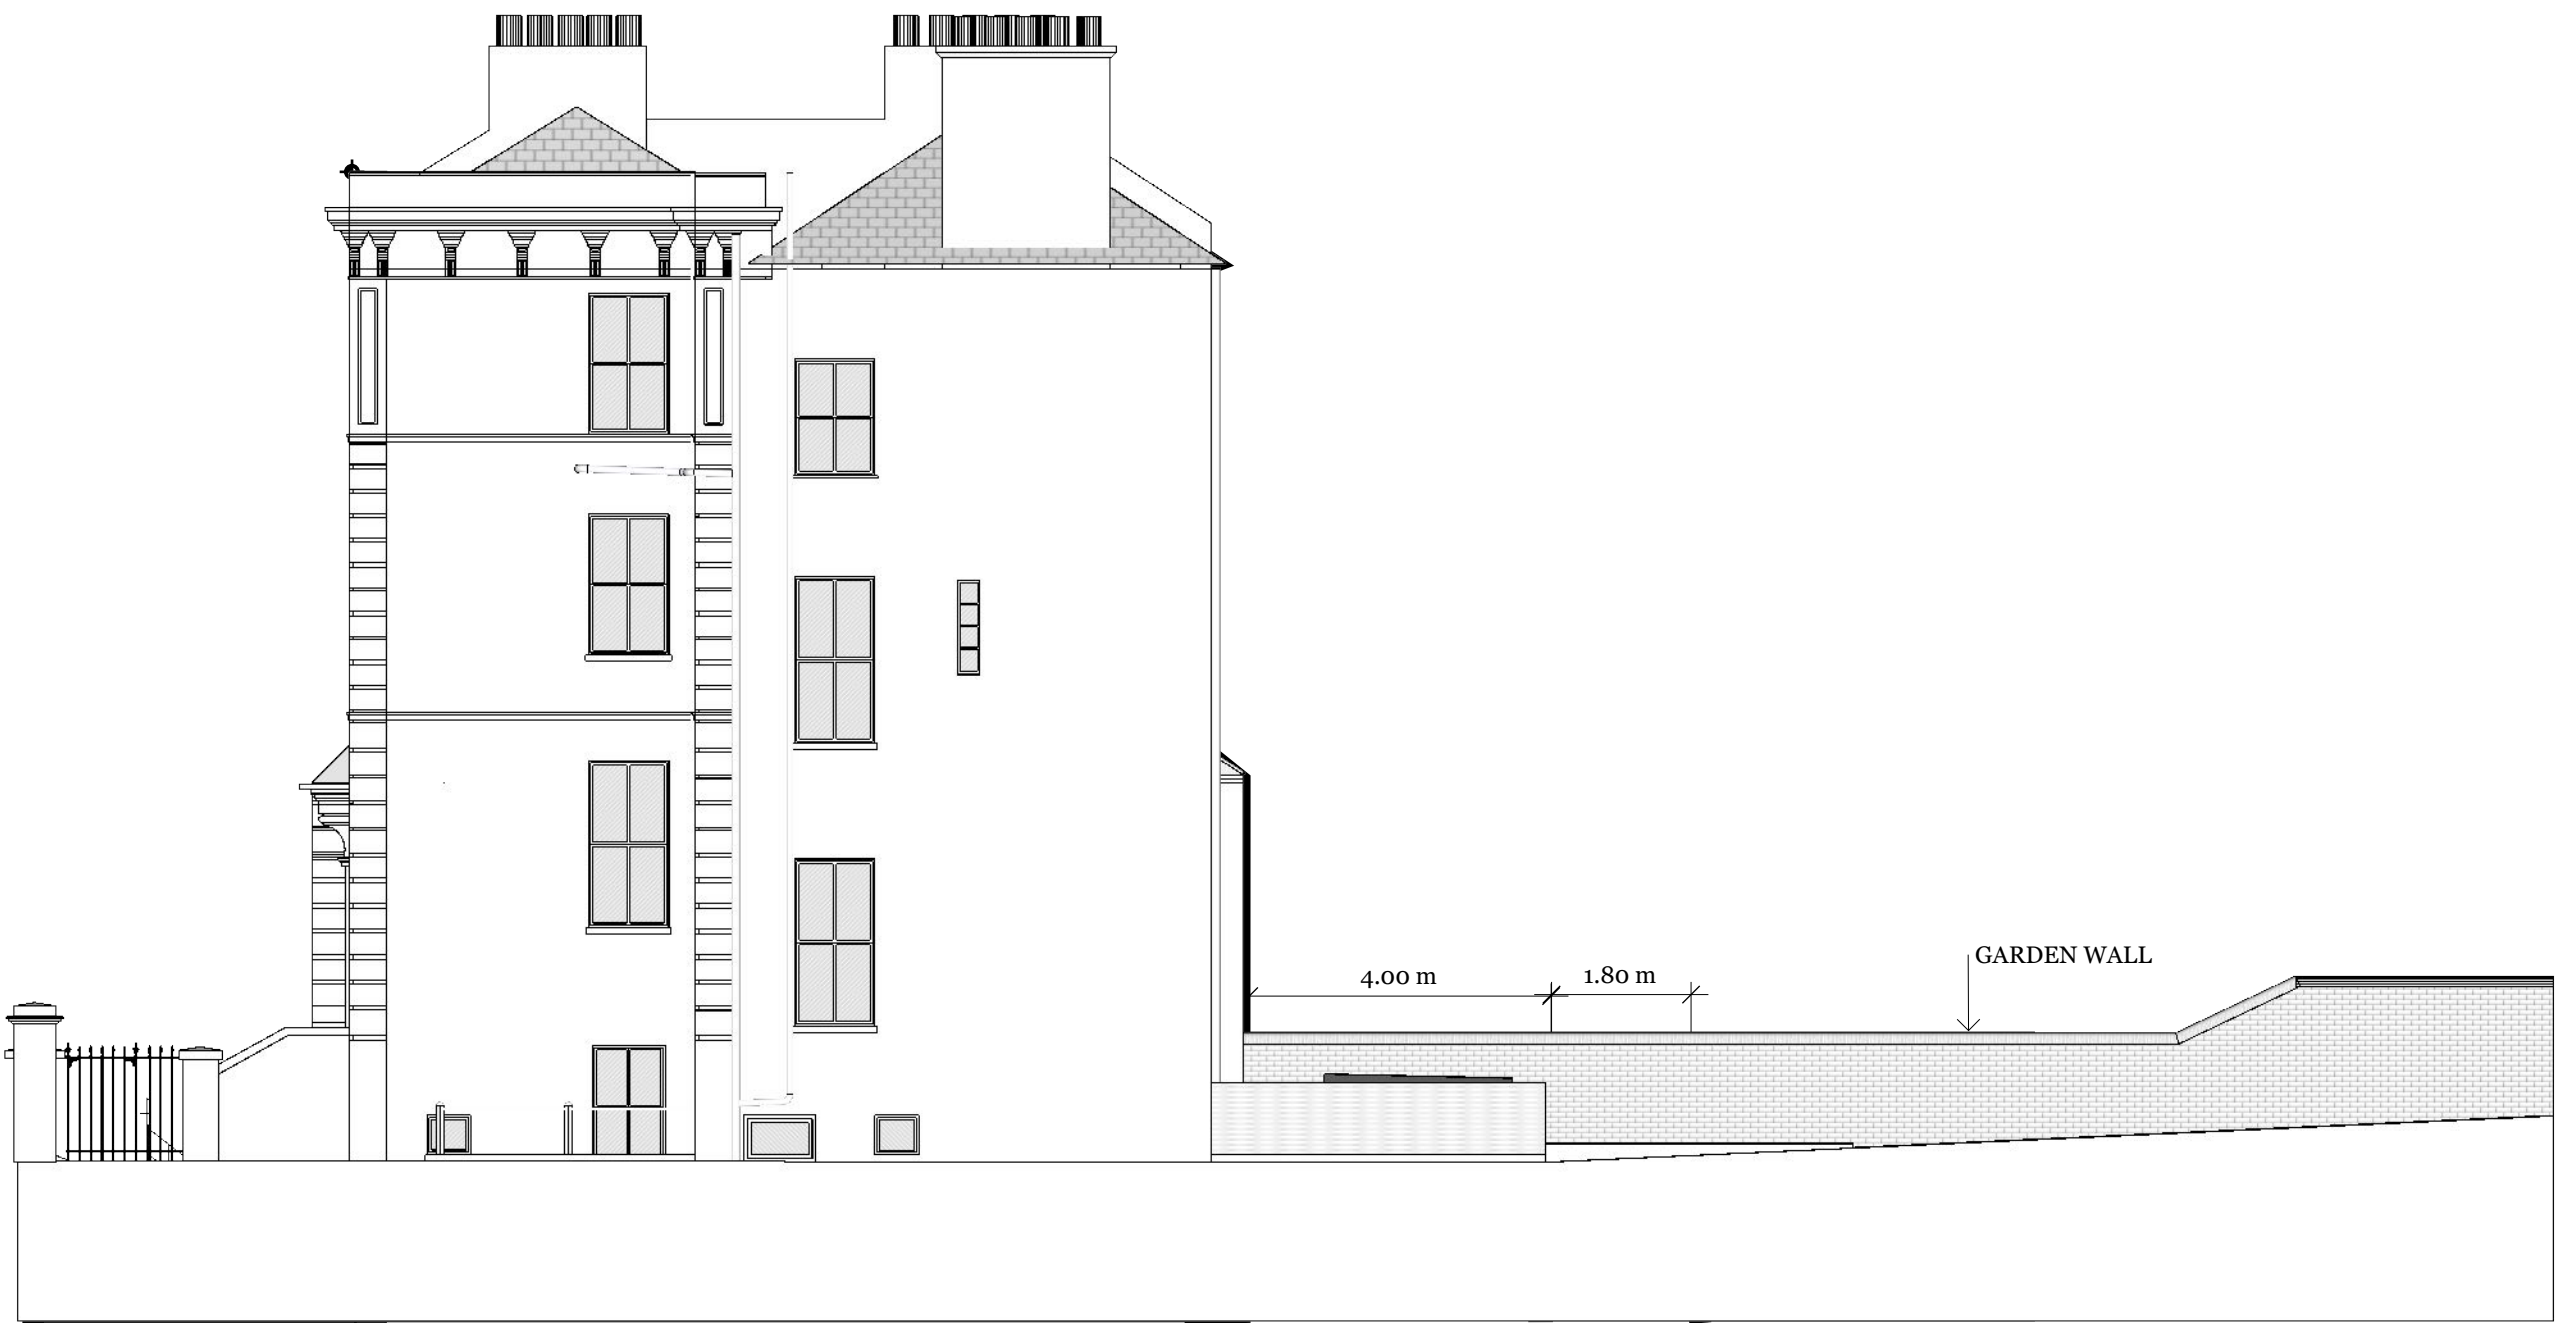

RE-ISSUE  
<06/08/2020>


DESCRIPTIONS  
**Proposed Side Section Cut**  
(North Facing)

1:100 on A3

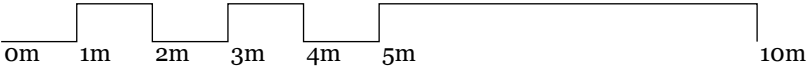


**A<sub>0.8</sub>**

PROPOSED

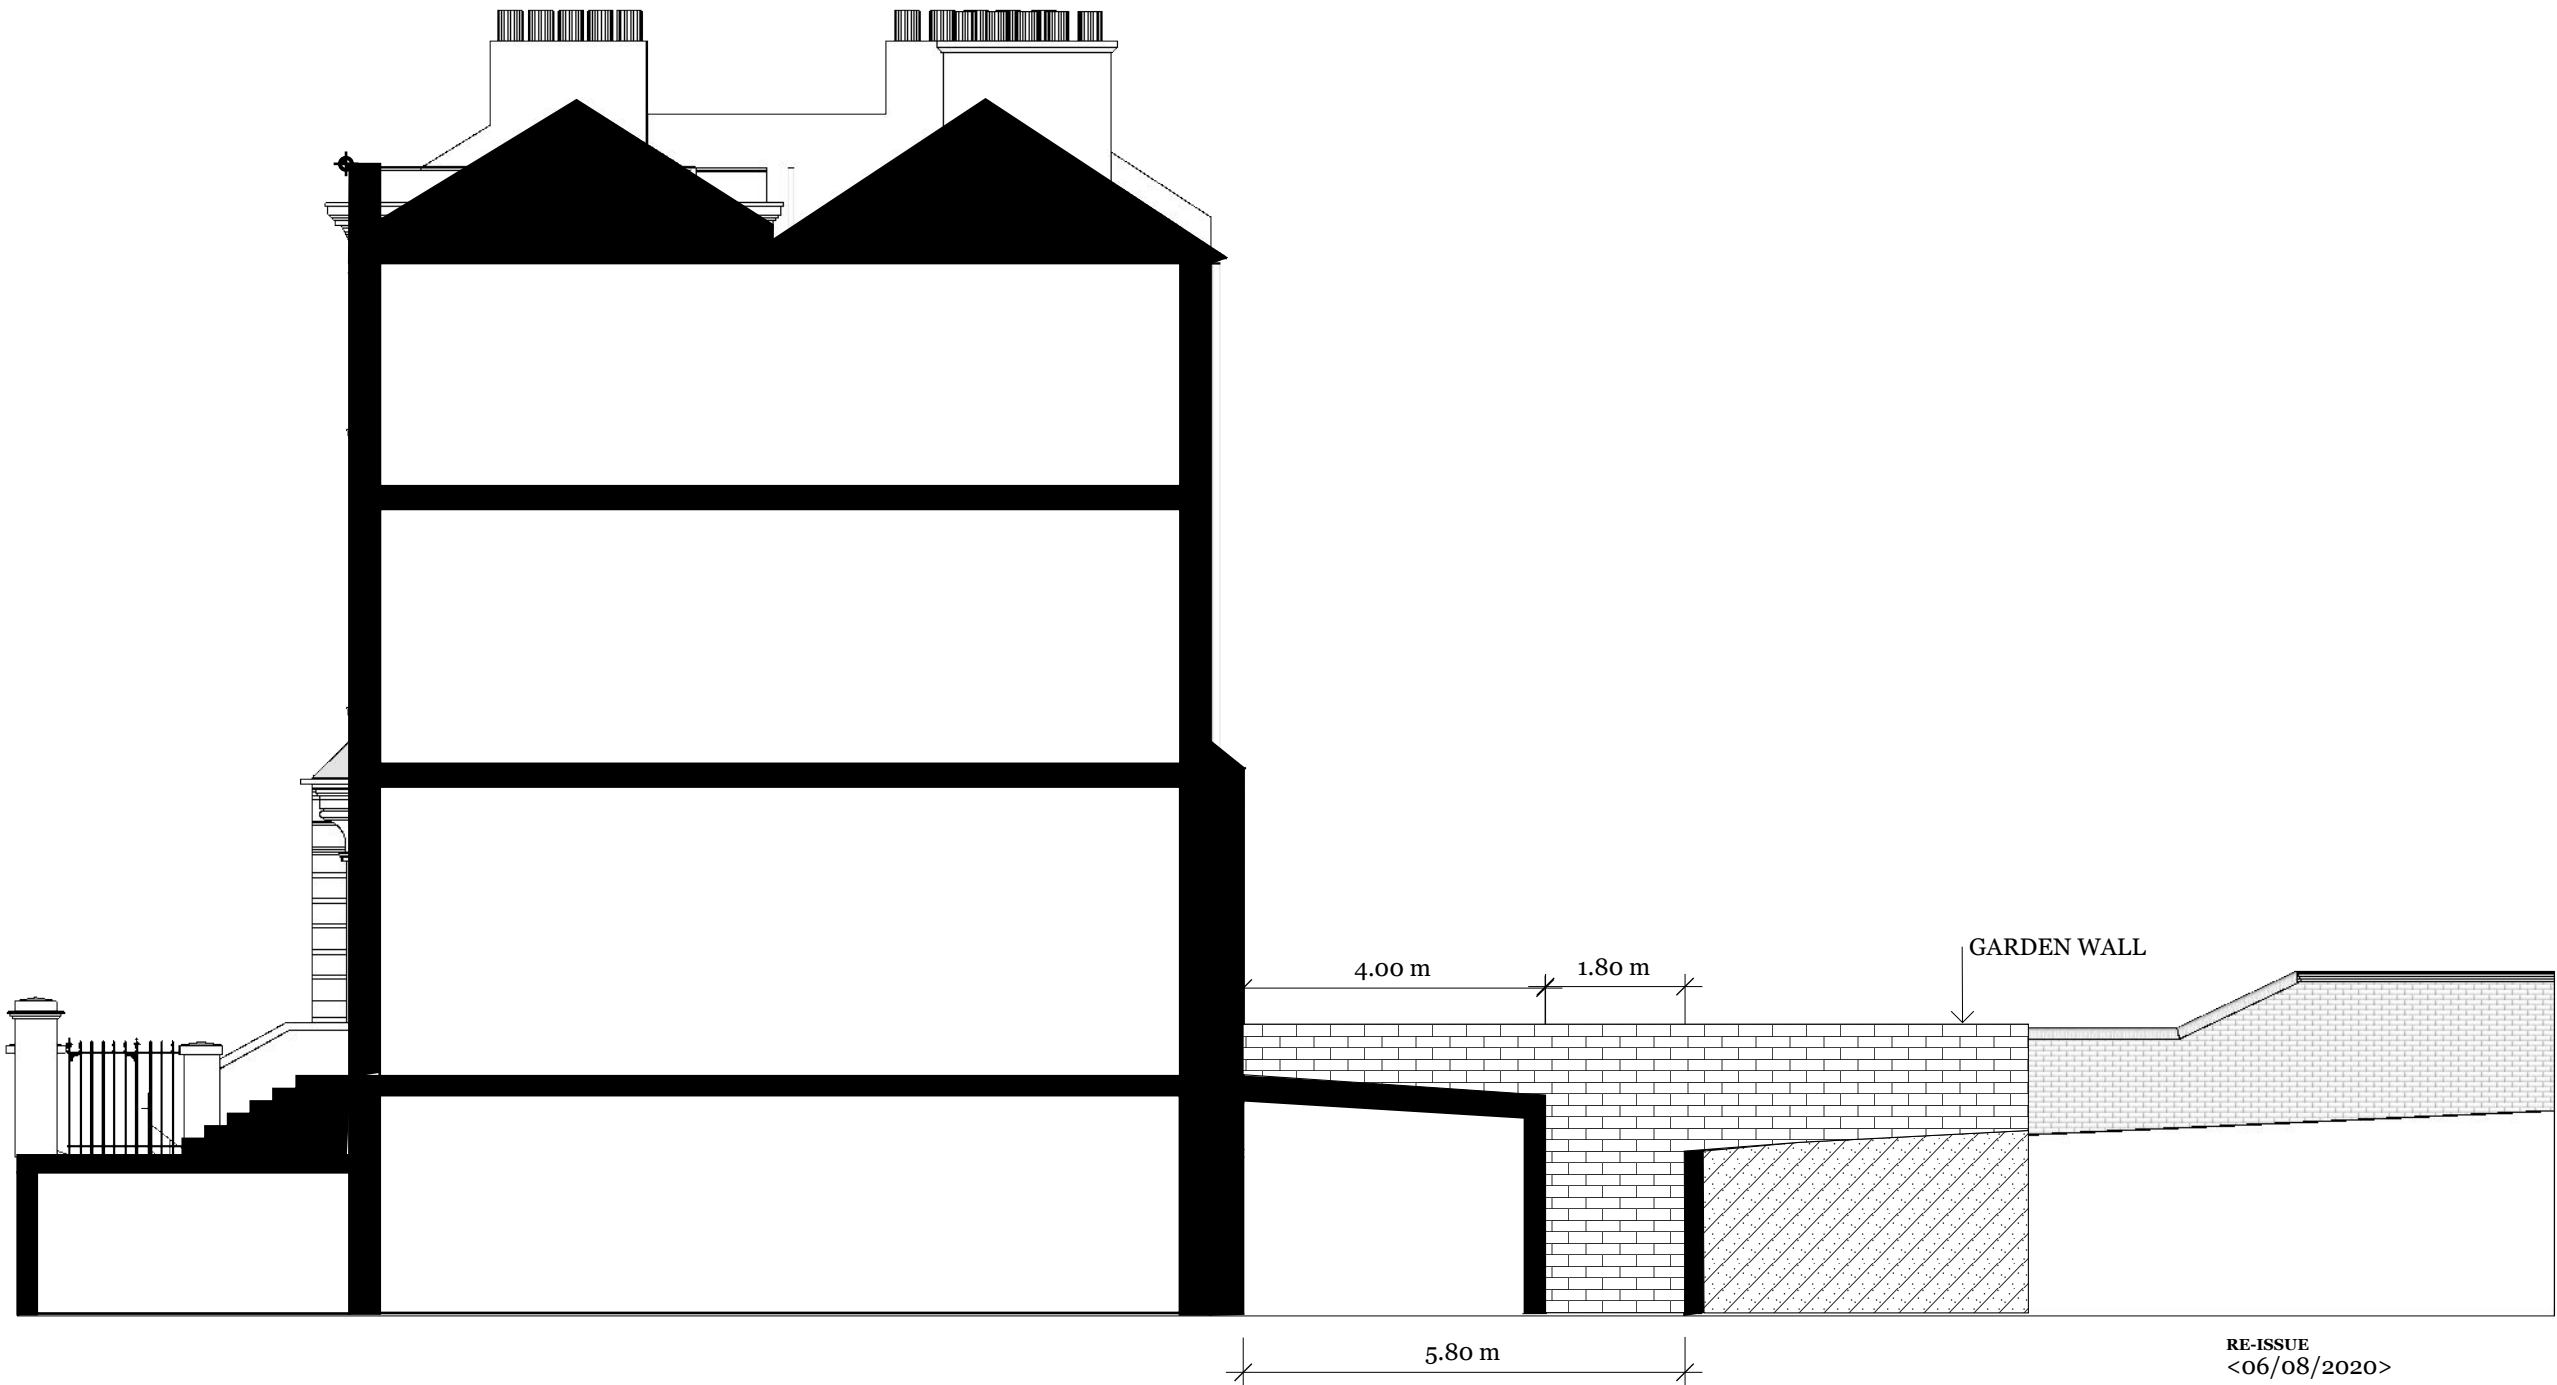

DESCRIPTIONS  
**Proposed Side Section Cut**  
(North Facing)



1:100 on A3

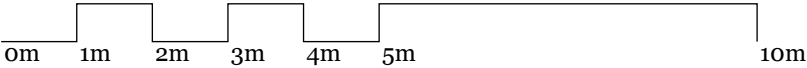

**A<sub>0.9</sub>**



EXISTING

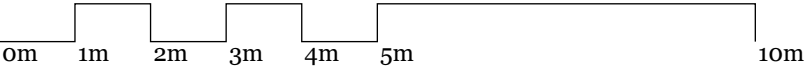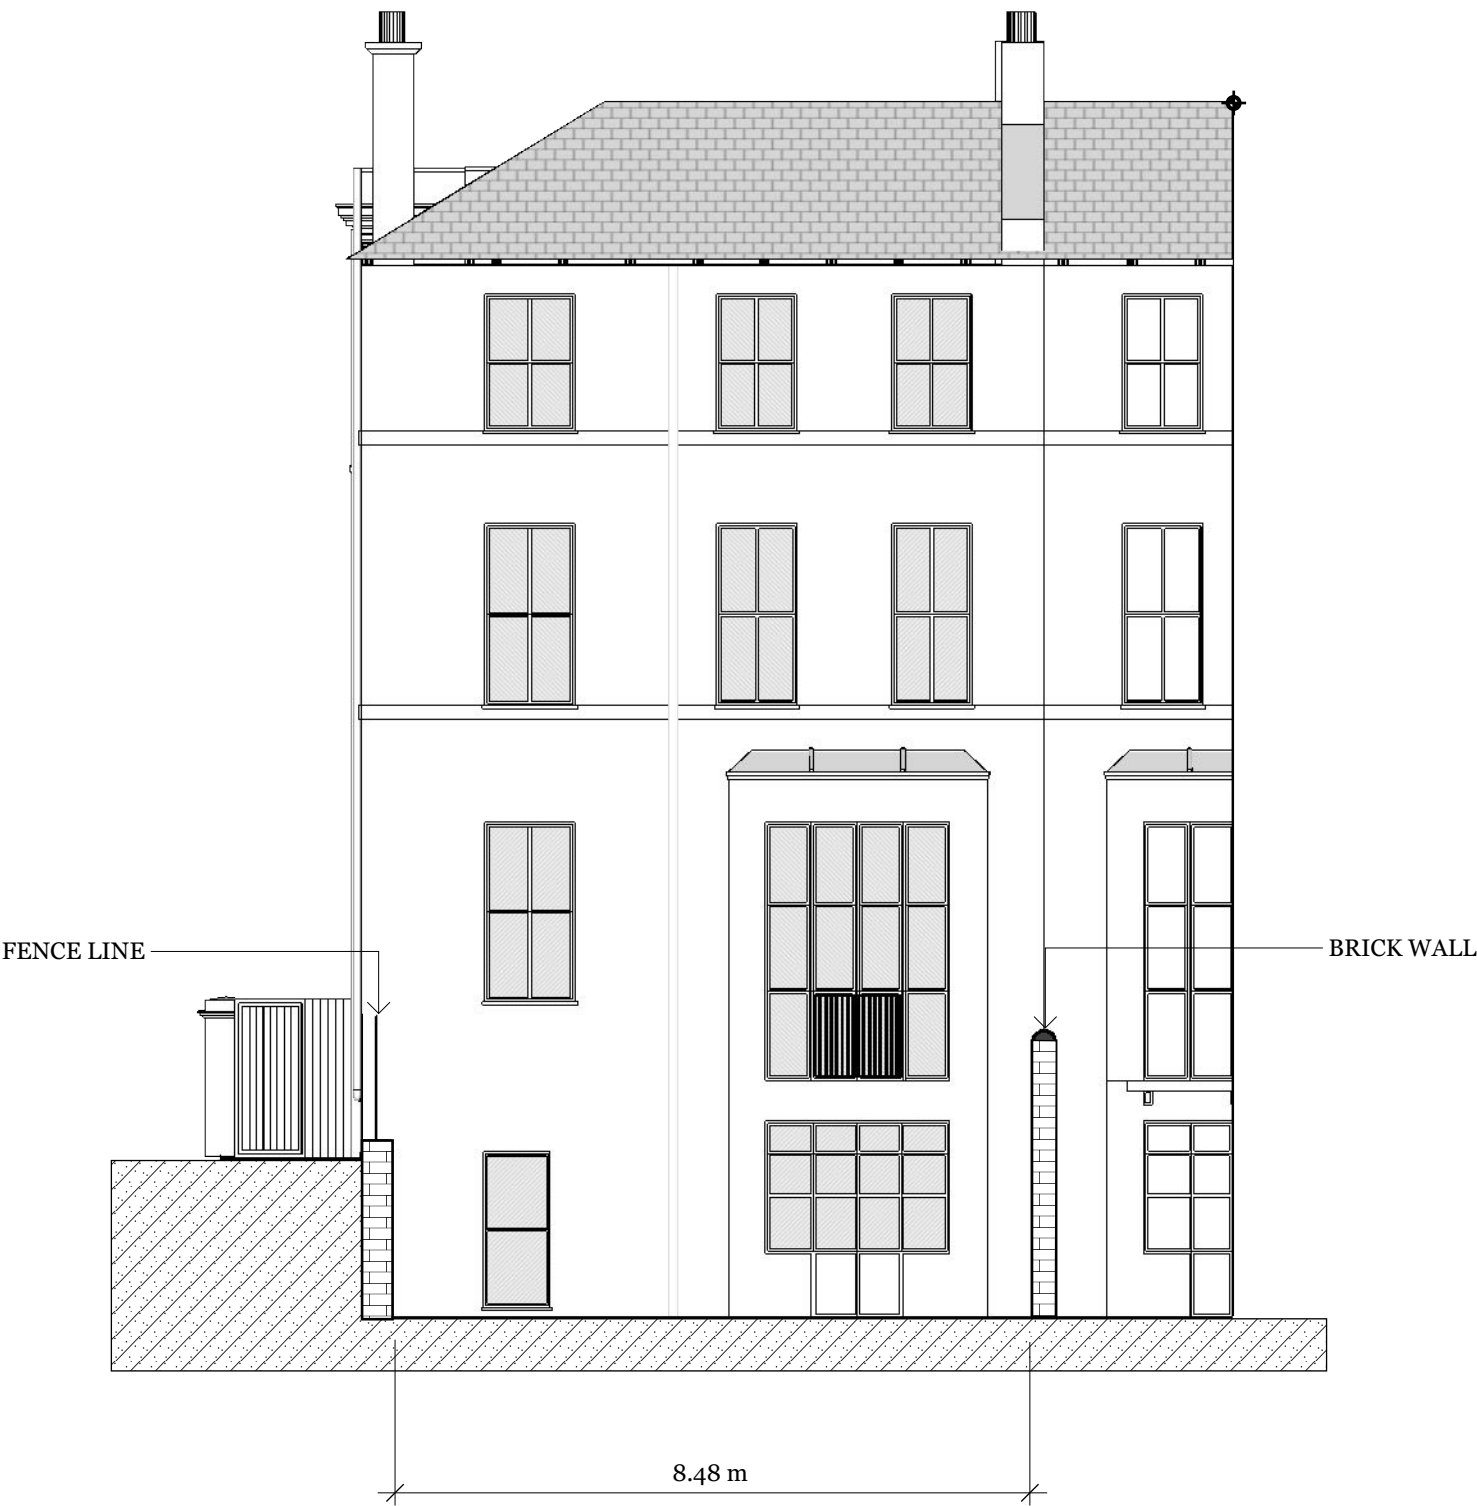

ISSUE  
01/04/2020  
RE-ISSUE  
<06/08/2020>


DESCRIPTIONS  
**Rear - Existing**  
(west facing)  
1:100 on A3

PROPOSED




ISSUE  
01/04/2020  
RE-ISSUE  
<06/08/2020>

DESCRIPTIONS  
**Rear - Proposed**  
(West Facing)  
1:100 on A3

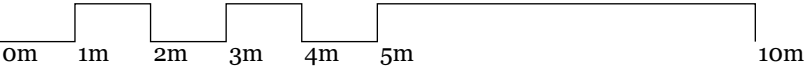


EXISTING

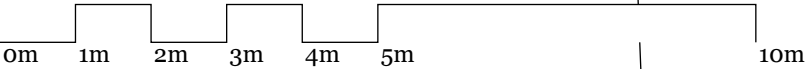


ISSUE  
01/04/2020  
RE-ISSUE  
<06/08/2020>

DESCRIPTIONS  
**Lower Ground Floor Flat - Existing**  
1:100 on A3

PROPOSED

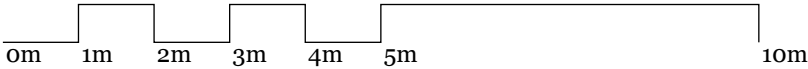

NEW STAIRS DOWN  
NEW FRONT DOOR  
NEW WINDOW

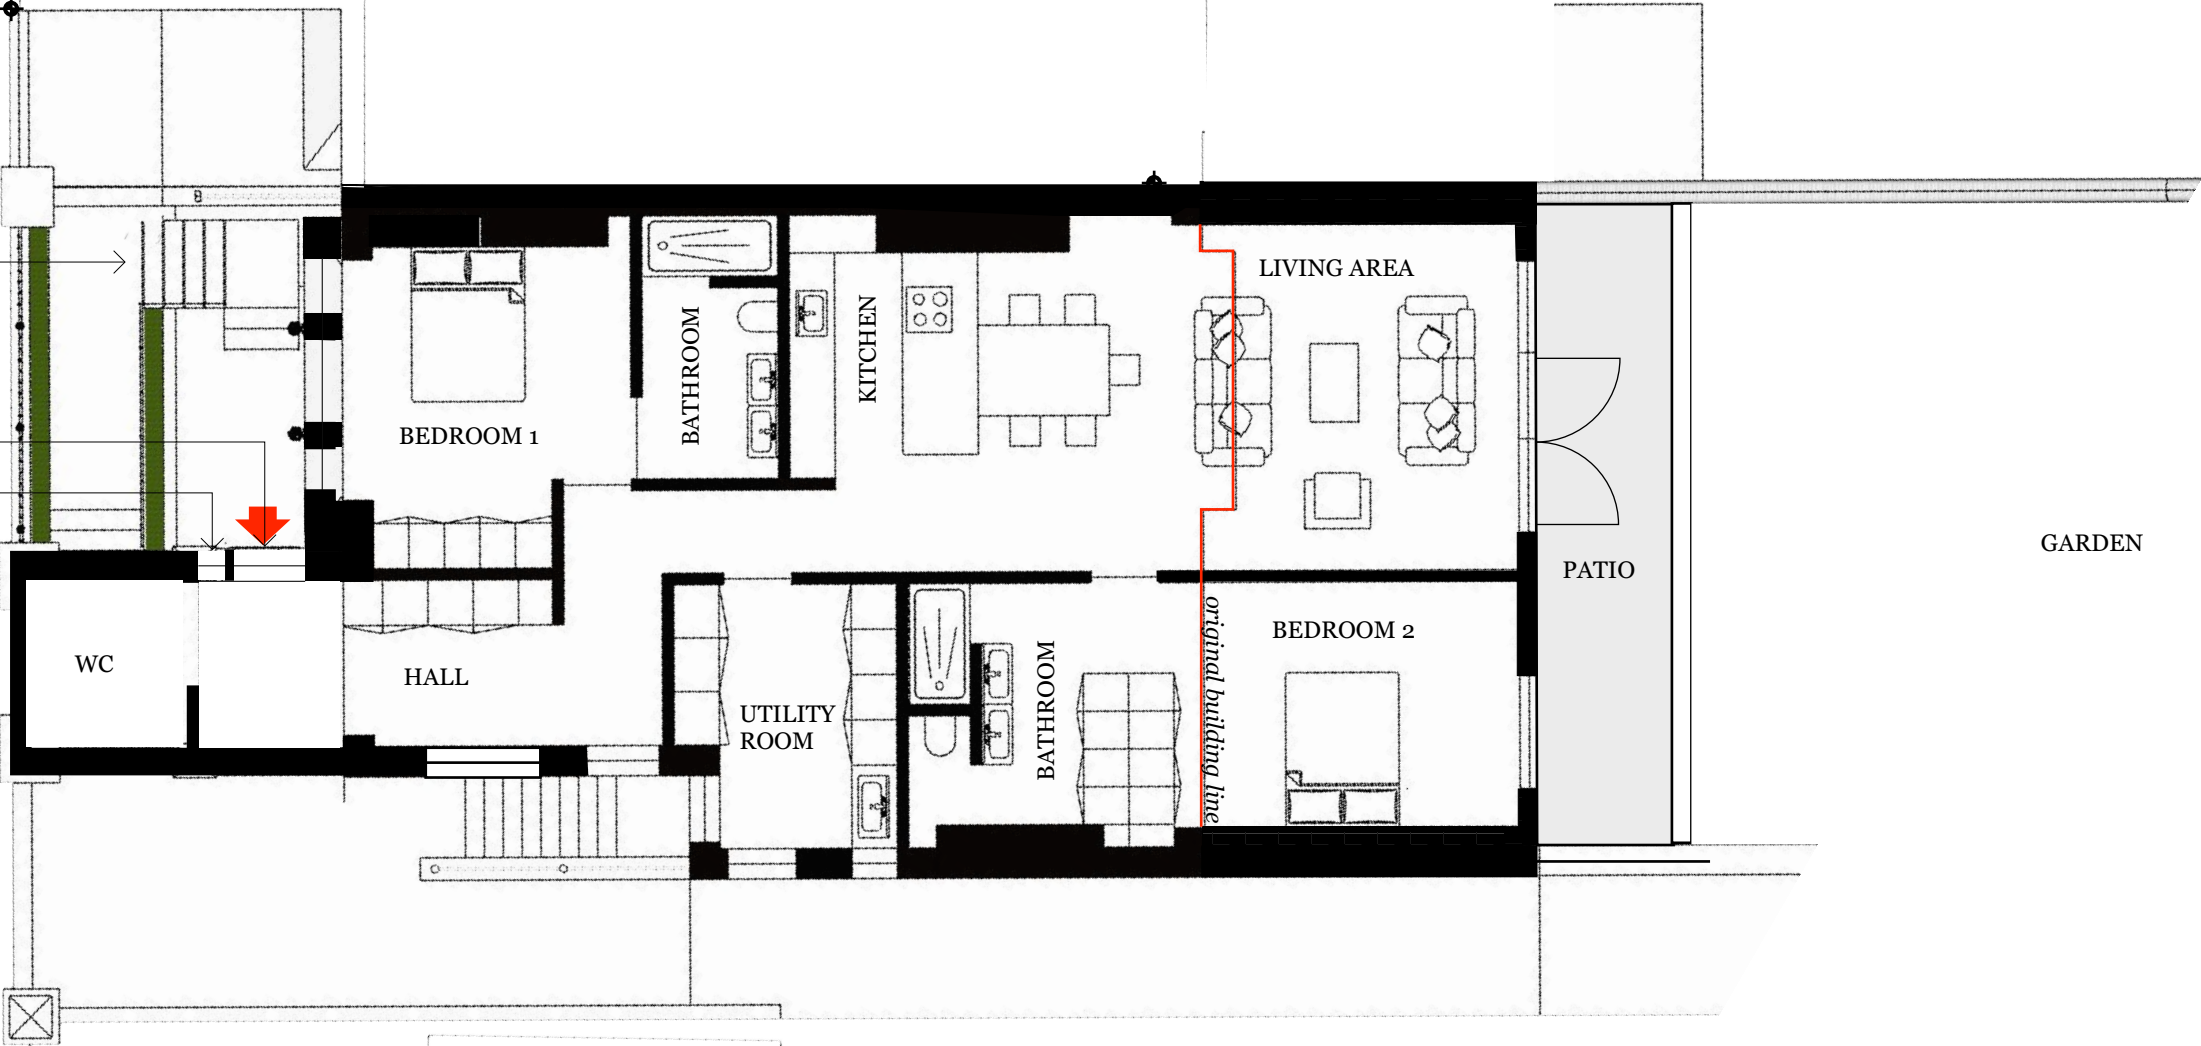

ISSUE  
01/04/2020  
RE-ISSUE  
<06/08/2020>

DESCRIPTIONS  
**Lower Ground Floor Flat - Proposed**  
1:100 on A3