


1 PROPOSED SECTION X-X  
SCALE 1:50

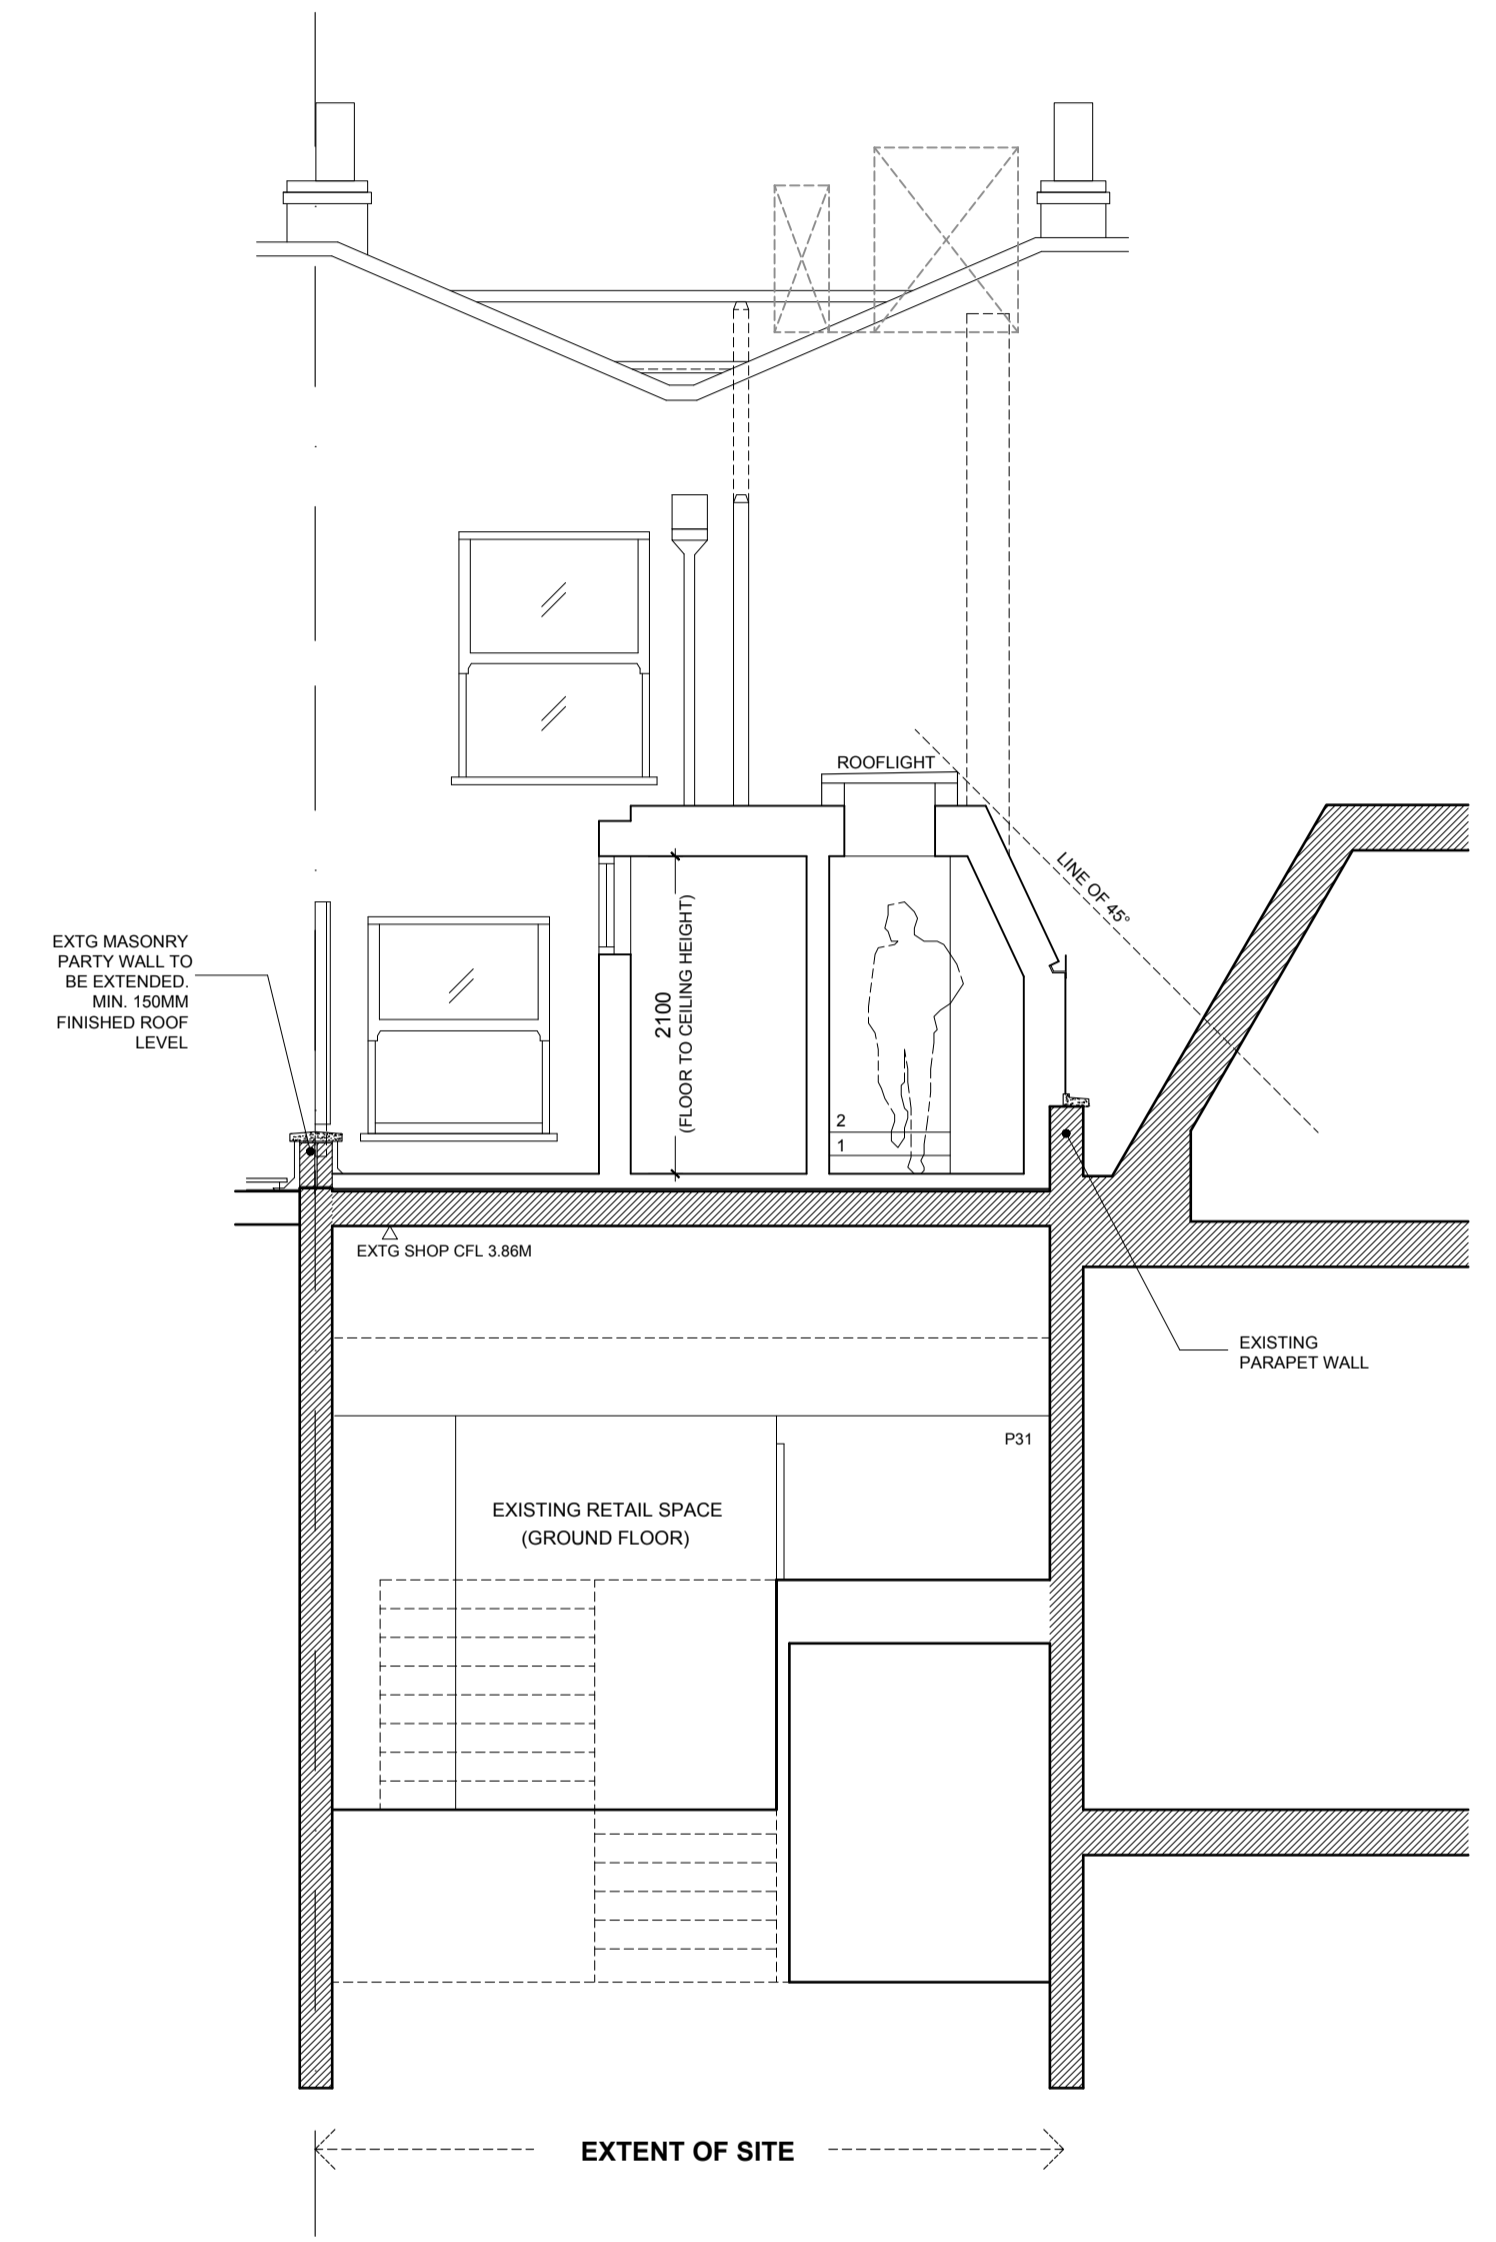

2 PROPOSED SECTION Y-Y  
SCALE 1:50

- General Notes:
- Please do not scale from this drawing.
  - All dimensions to be checked on site by the contractor.
  - All references to drawings refer to current revision of that drawing.
  - Structural services information shown is indicative only. Refer to consultants drawings for details and setting out.
  - All work and materials to be in accordance with current applicable statutory legislation and to comply with all relevant codes of practice and British standards.
  - Please report all drawing errors and omissions to the architect.

