



EXISTING GROUND FLOOR

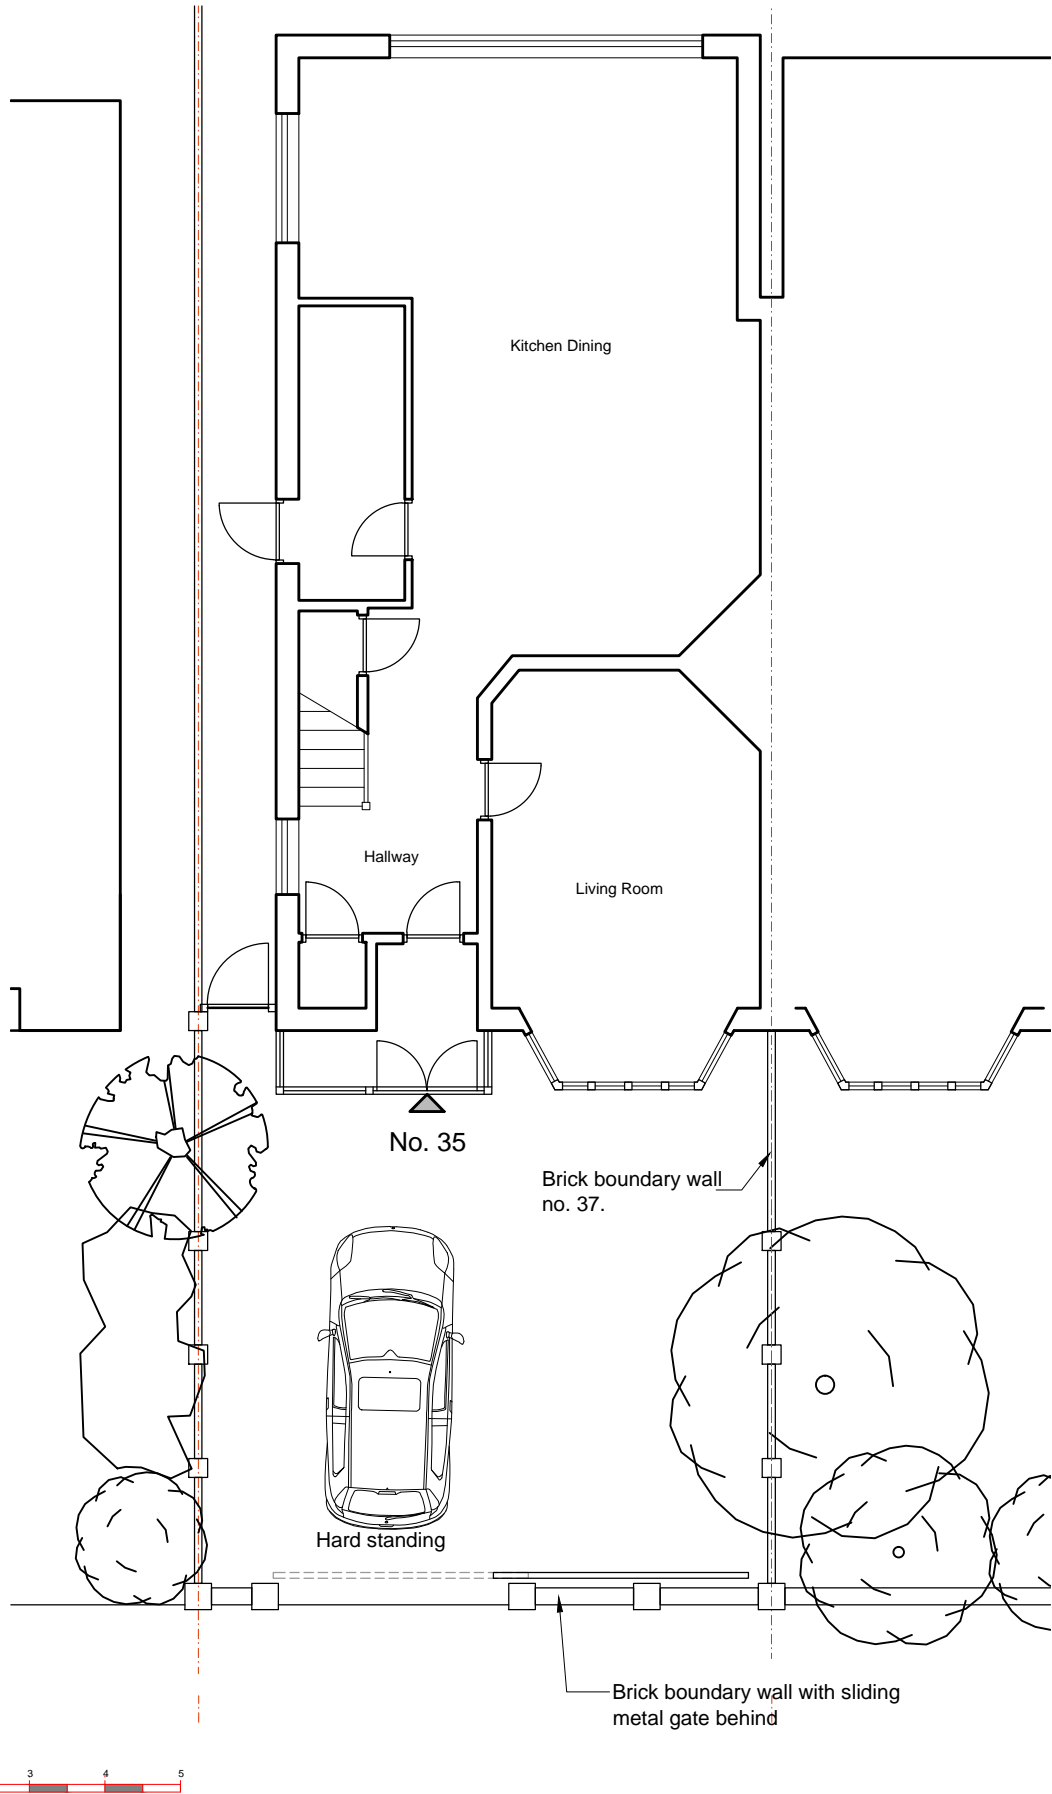

PROPOSED GROUND FLOOR

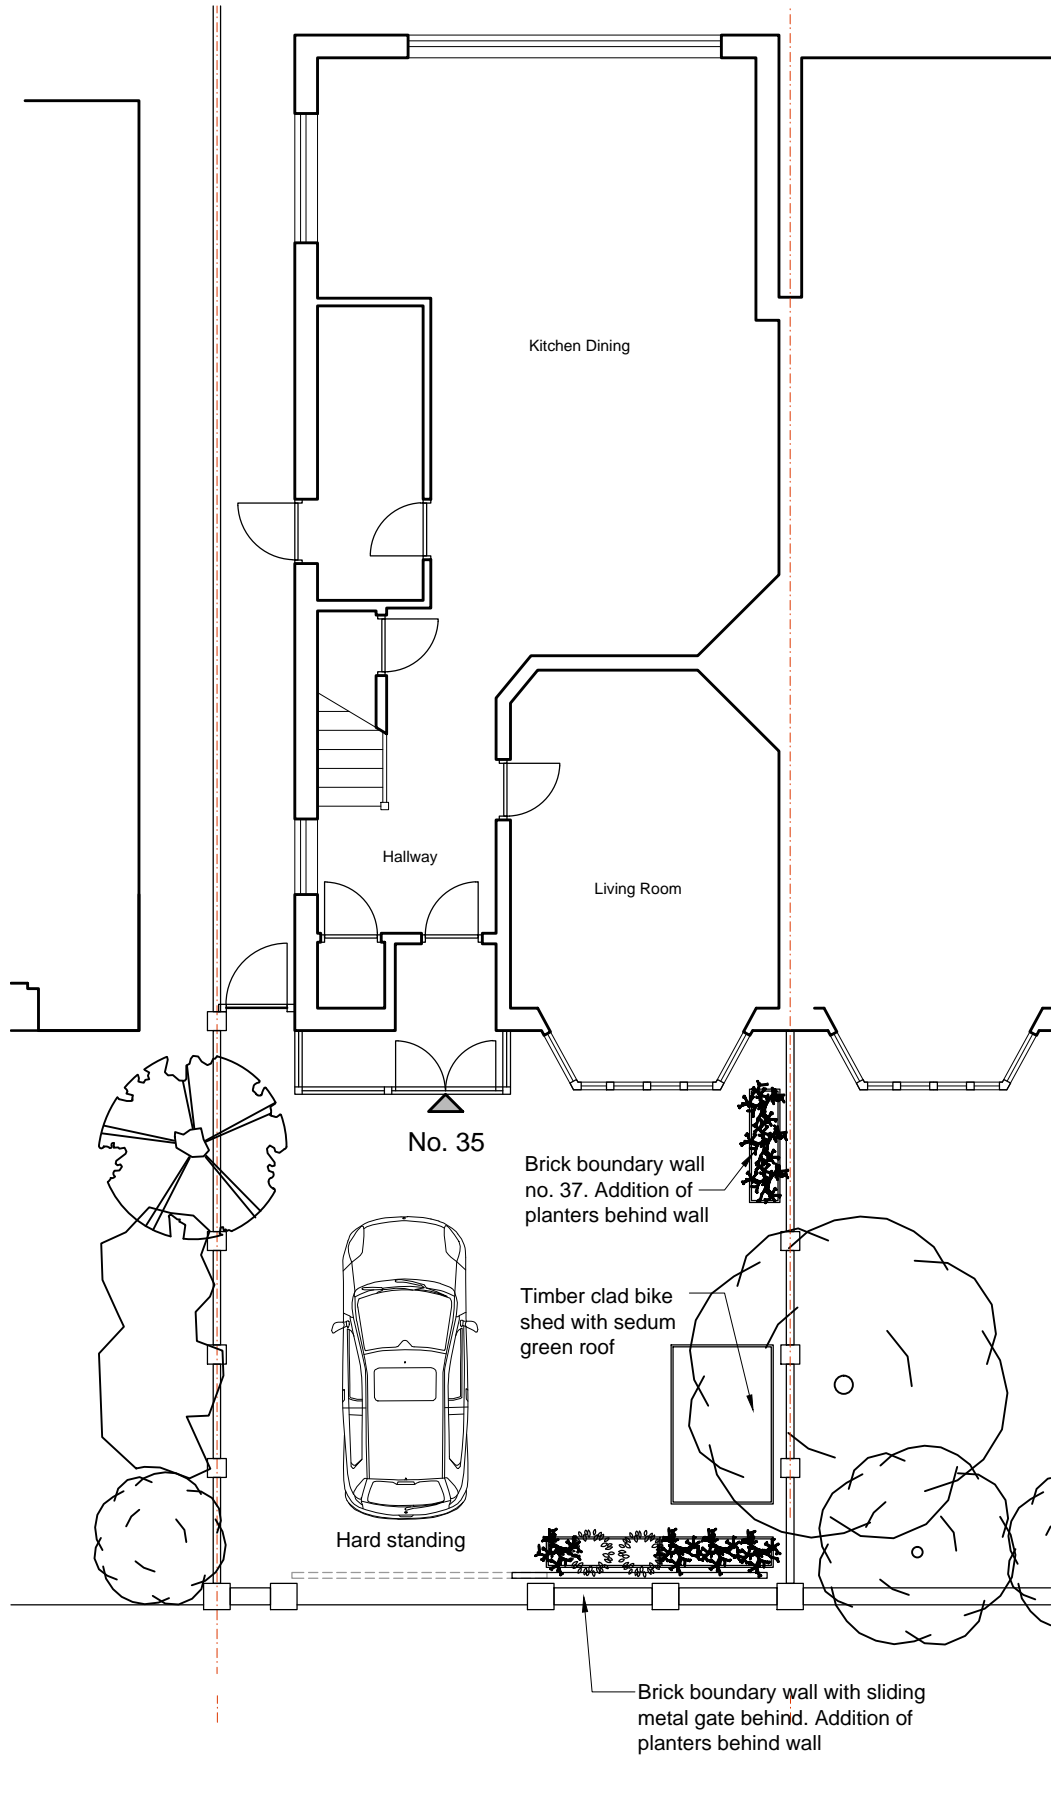

Scale line@ 1:100



<div>Revisions</div> <div>A 07.08.20 Bike shed amended to timber clad with sedum roof.</div> <div><div>1. This drawing and all the designs herein are the sole property of HAT and may not be used without written authorisation.</div><div>2. These drawings are not for construction and the contractor must verify all site dimensions and must notify h&amp;dd of any discrepancies.</div><div>3. Do not scale from this drawing all dimensions shown to be confirmed on site prior to construction</div><div>4. All measurements in metric</div></div>	<div><div><div></div><div>N</div></div></div>	Project		Drawing	
		35 Swains Lane		EXISTING & PROPOSED PLANS	
		Holly Lodge Estate		GROUND FLOOR & FRONT GARDEN	
		Scale	Date	Drawing No	Revision
		1:100@A3	March 2020	240_GA-01	A

**HNT**  
ARCHITECTURE / INTERIORS

22A Iliffe Yard  
London SE17 3QA  
tel: +44(0)207 703 2270  
info@hatarch.co.uk  
www.hatarch.co.uk