



1 20 Denmark Street & 16 Denmark Place - Proposed Balustrade Plan  
Scale: 1 : 25

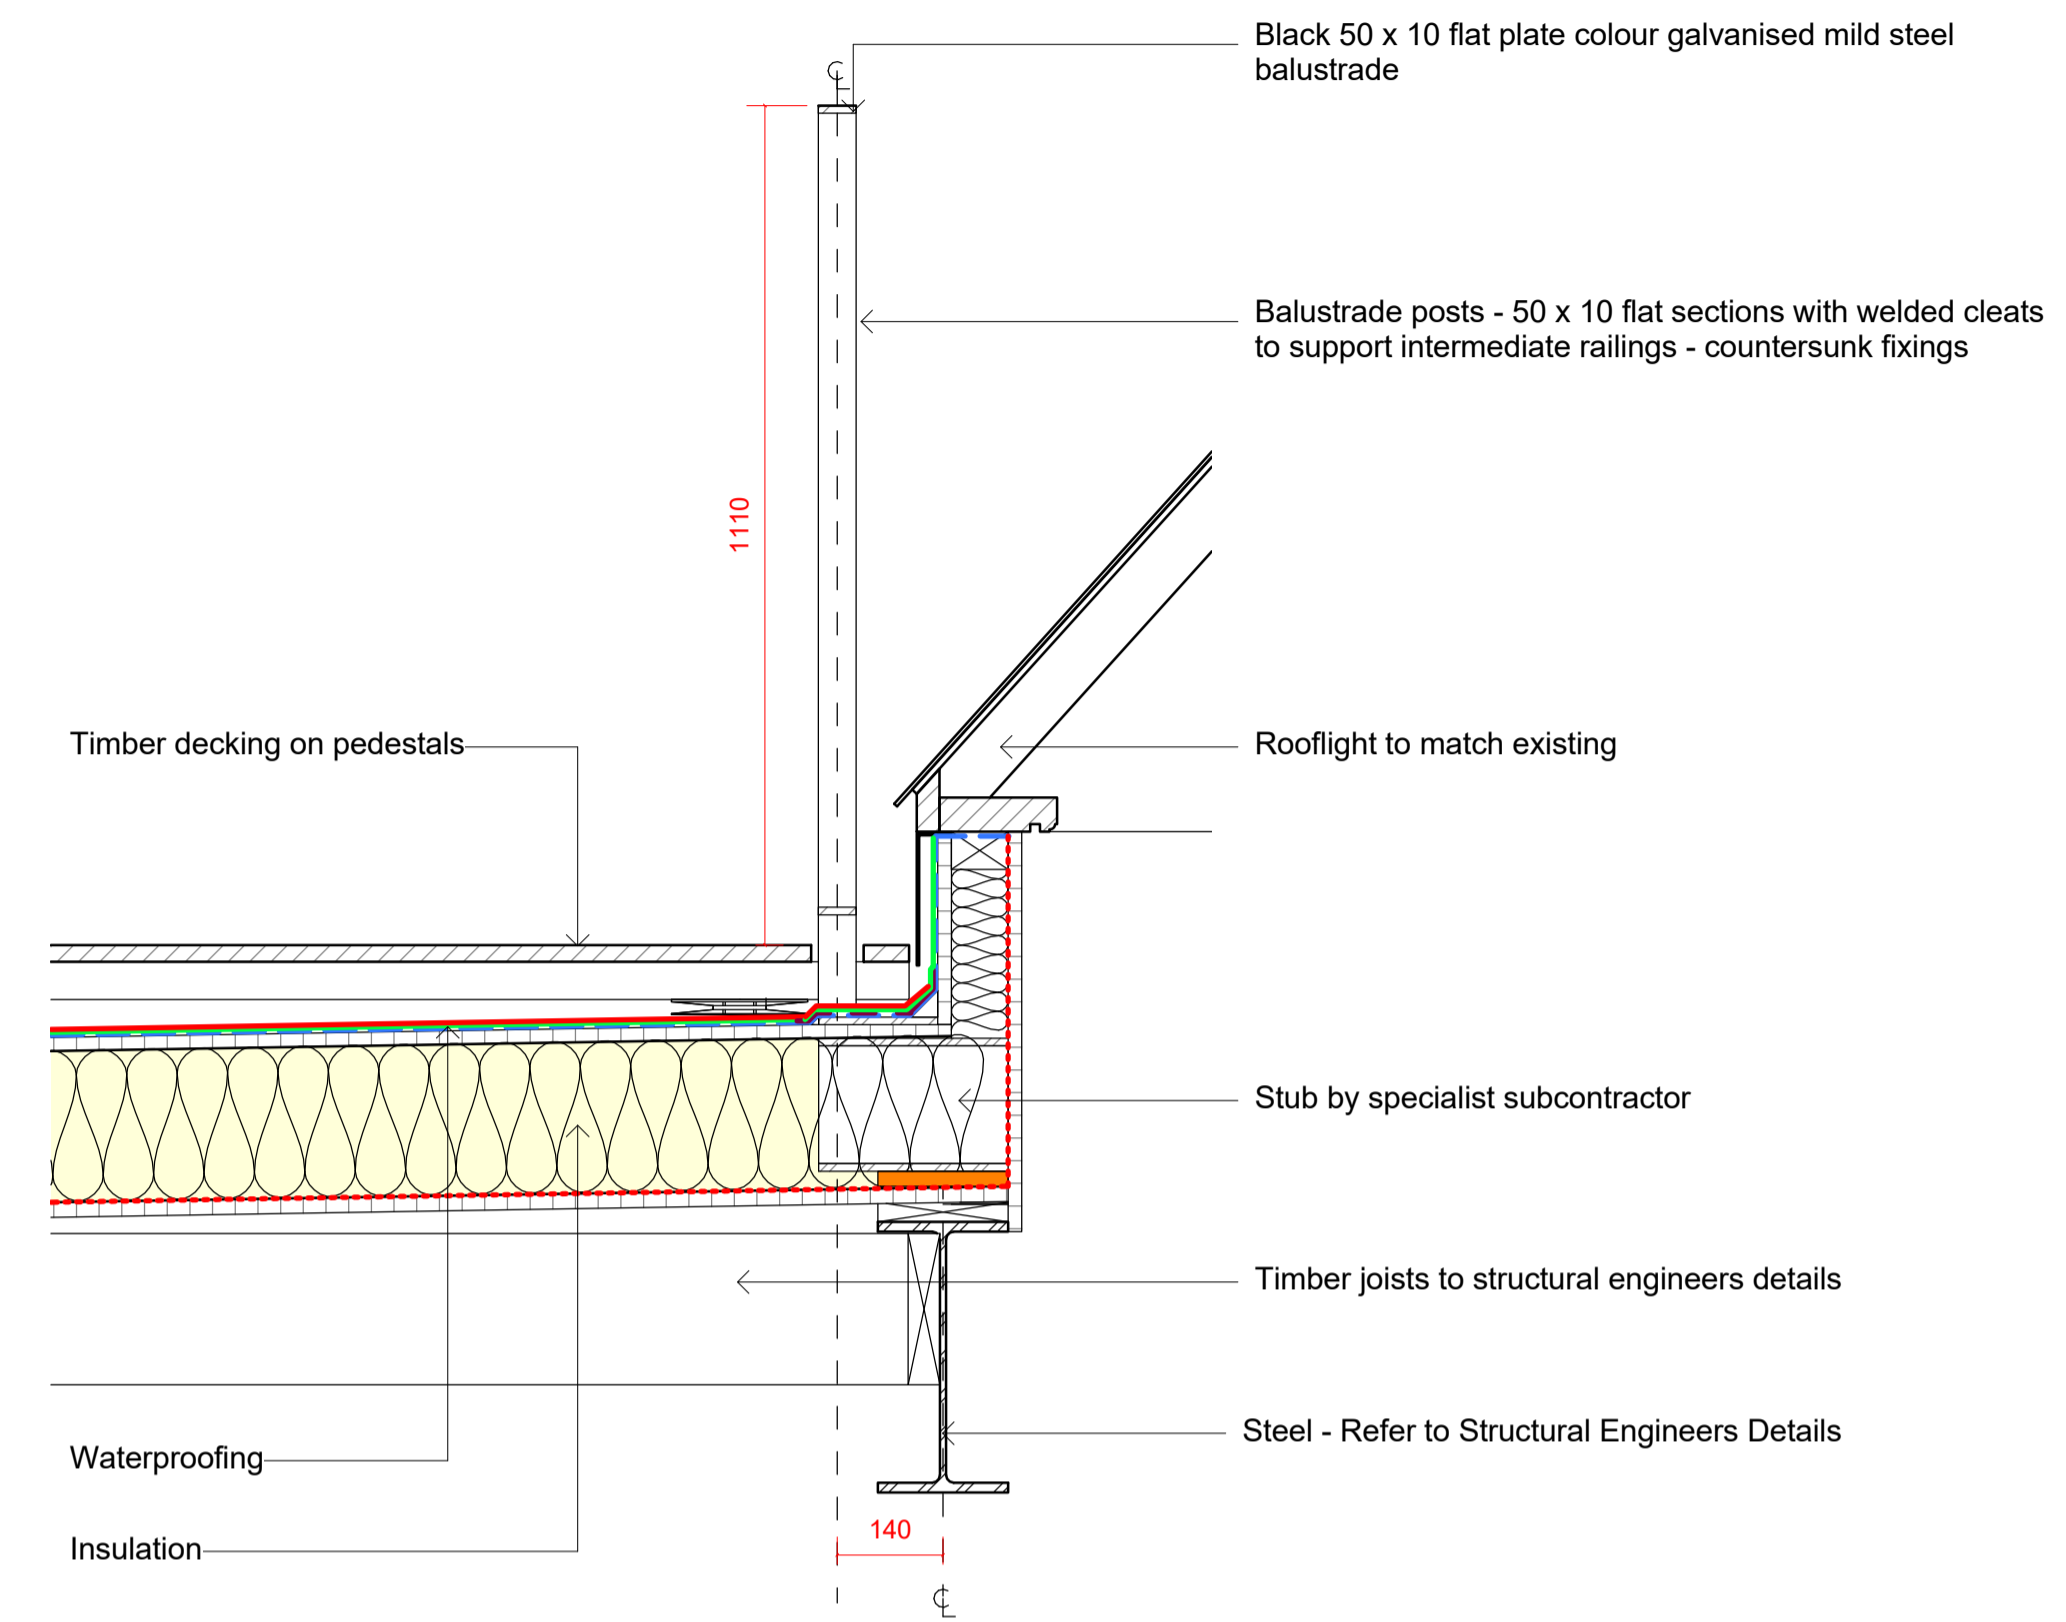


3 20 Denmark Street - Proposed Balustrade Section  
Scale: 1 : 10

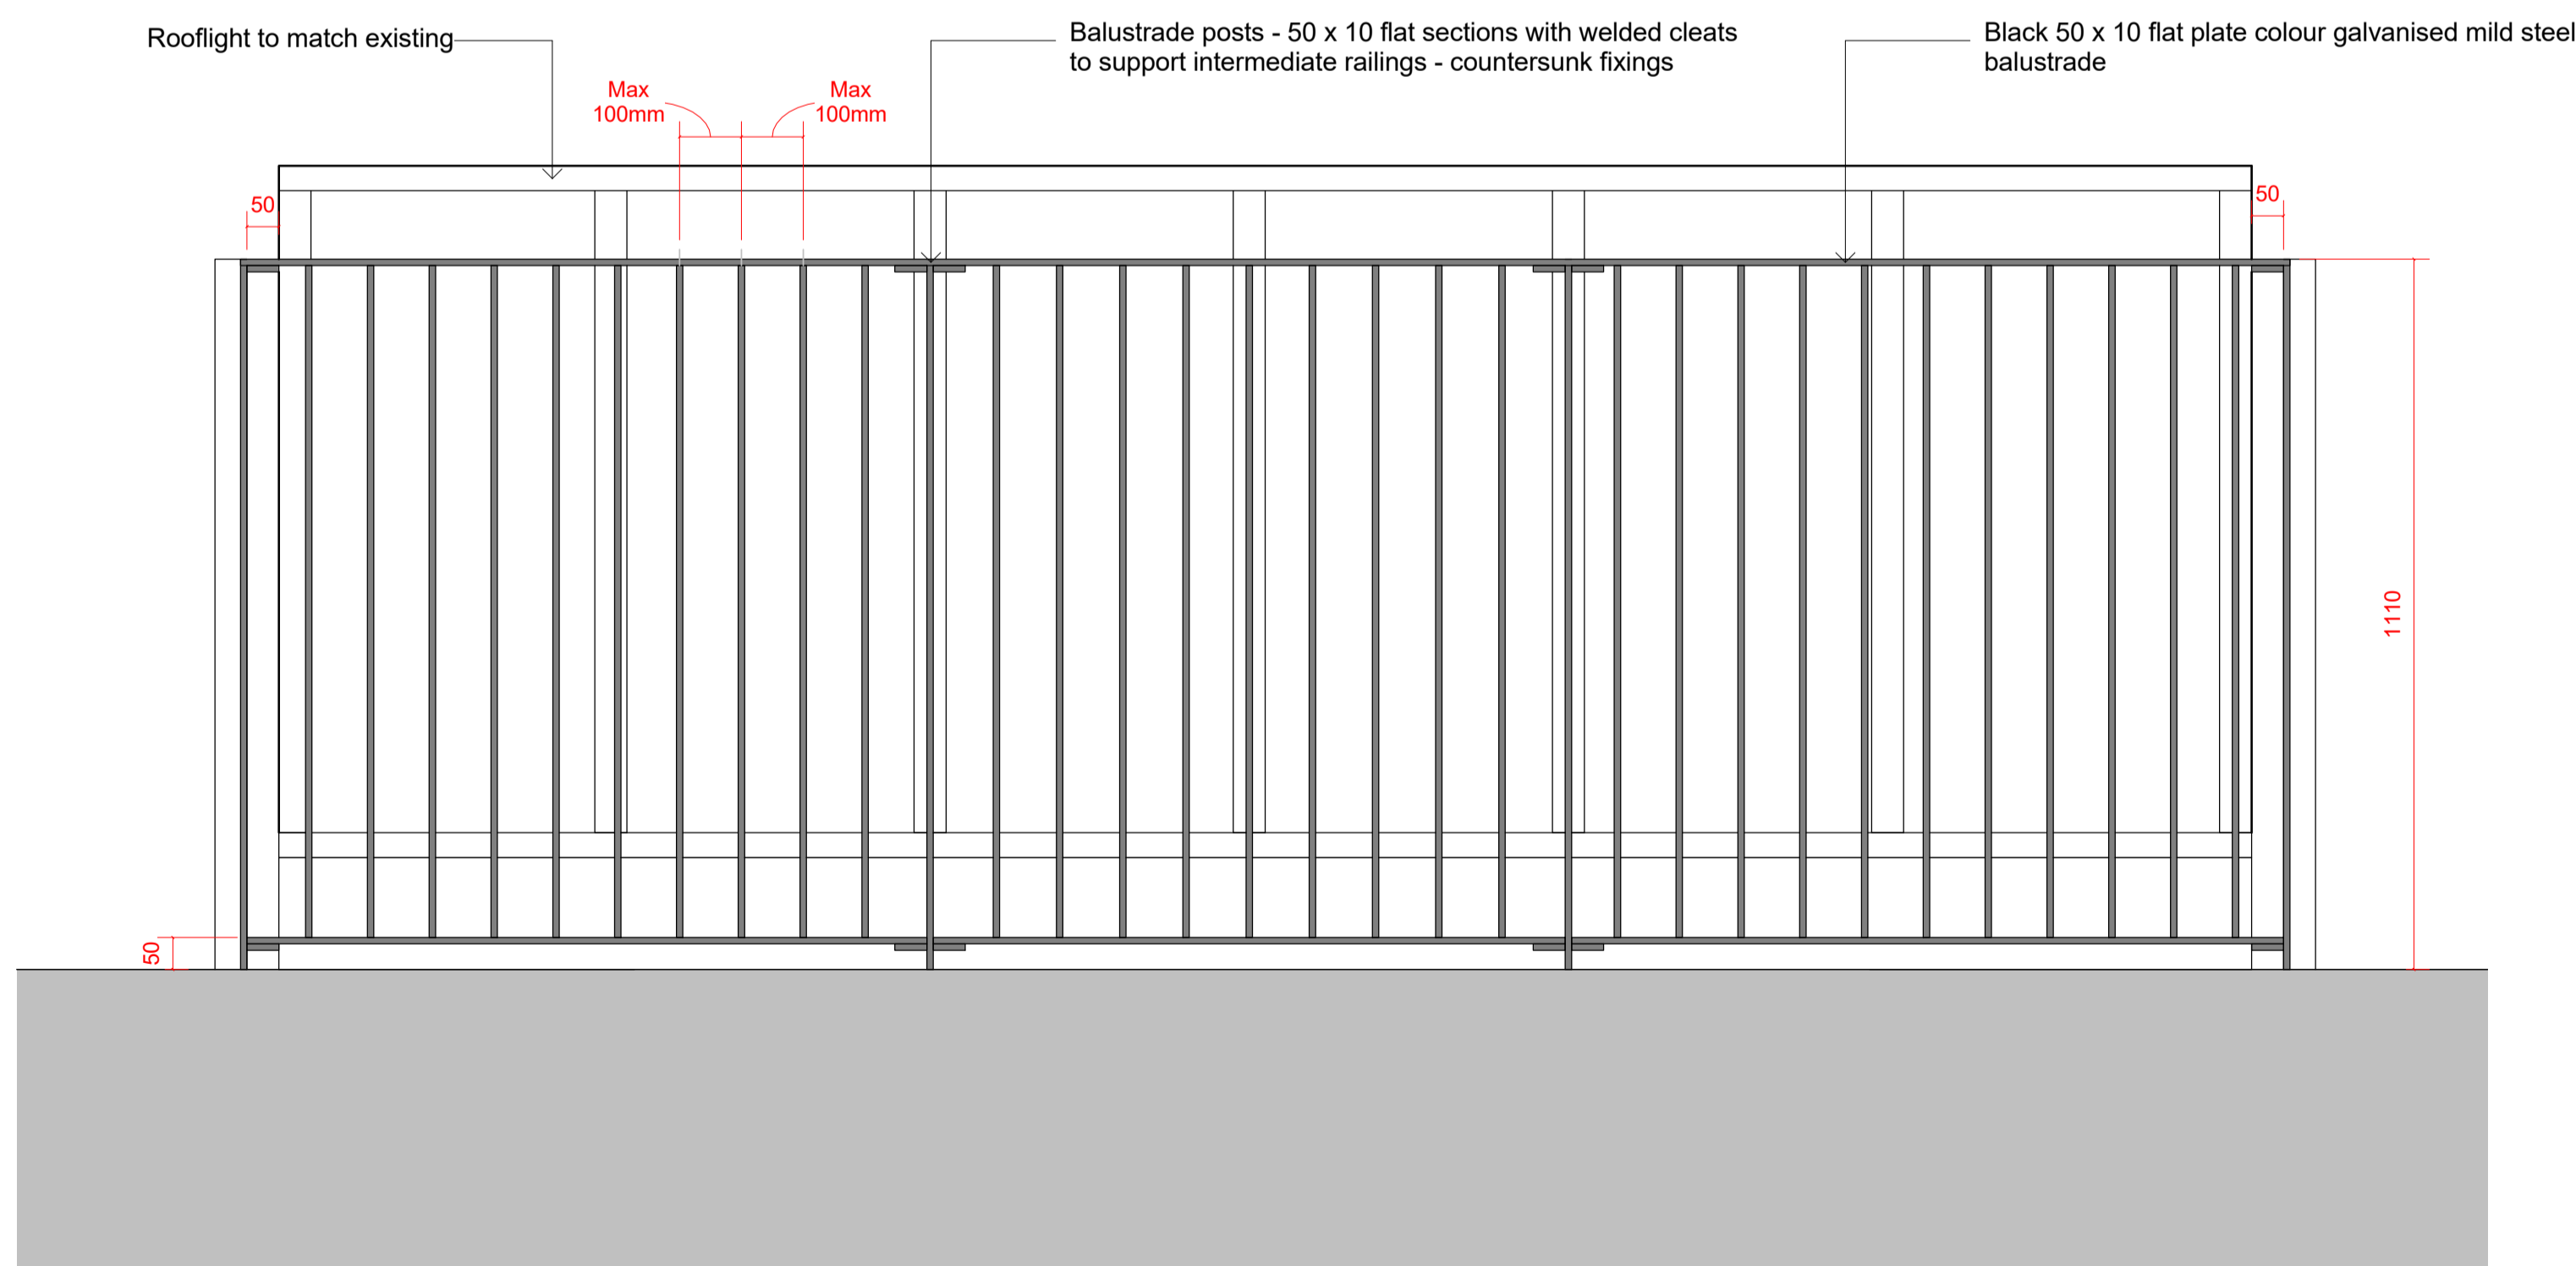

2 Proposed Balustrade Elevation  
Scale: 1 : 10

Key Plan:

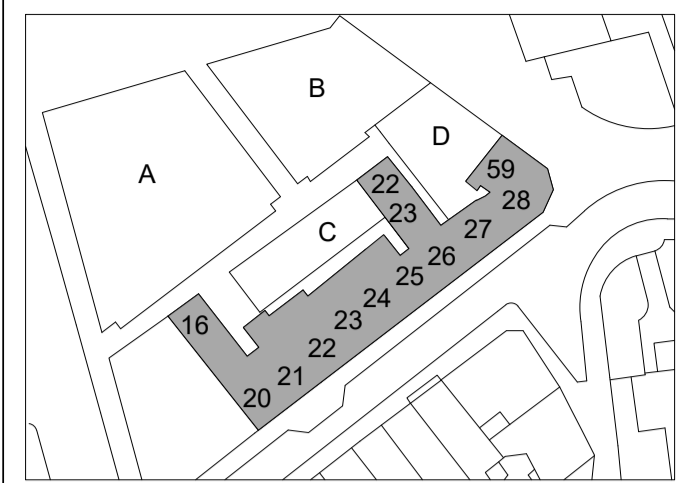

CDM:



Refer to the Risk Register for more information.

Project: **St Giles Circus**

Project Number: **1793**

Drawing Title:  
**20 Denmark Street - Proposed Balustrade Details**

Drawing No.  
**1793\_2\_PL(20)20**

Scale@A1:**As indicated**

Issued for: **S2 - INFORMATION**

Revision:  
**P01 31.07.20 Issued for Information**

**Orms**

1 Oliver's Yard  
55-71 City Road  
London  
EC1Y 1HQ  
0207 833 8533  
orms@orms.co.uk  
orms.co.uk

Do not scale. All dimensions to be confirmed on site. Information contained in this drawing is the sole copyright of Orms designers + architects ltd and is not to be reproduced without permission.