





PROPOSED ELEVATION
SCALE 1:50 @ A3

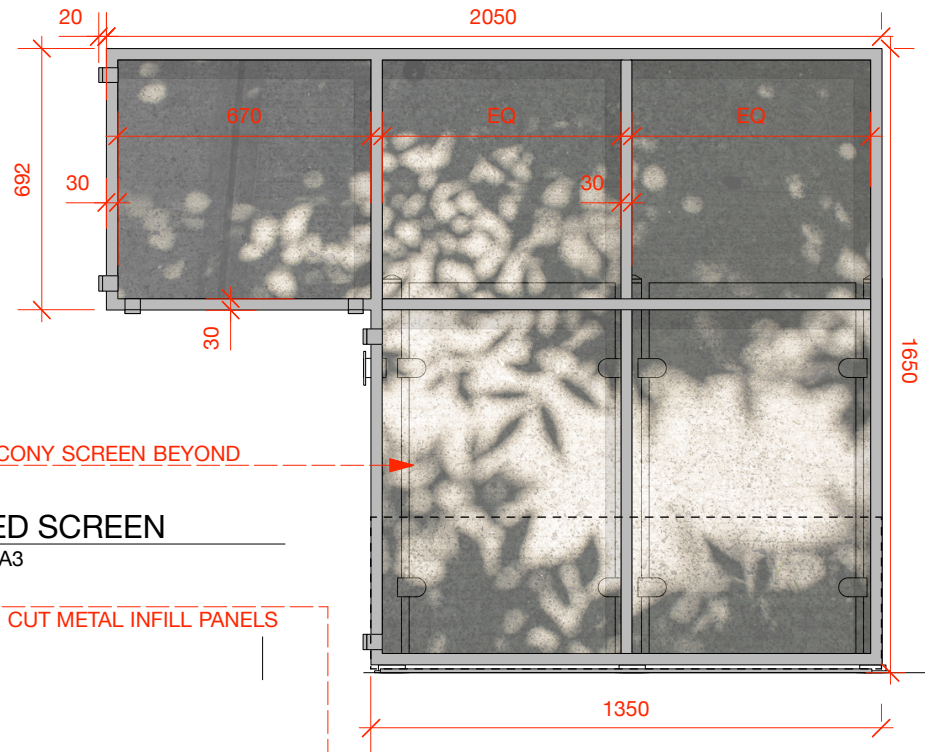

PROPOSED SCREEN
SCALE 1:20 @ A3



PROPOSED SECTION
SCALE 1:50 @ A3

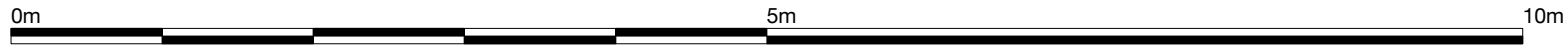

Client
KAREN FONSEKA

Project
152B
Agar Grove

Drawing Status
INFORMATION

Title Drawing
PROPOSED PRIVACY SCREEN
TYPICAL ELEVATIONS

Scale
1:50 @ A3

Date
18.06.2020

Drawn
MH

Revision
100

Checked
UR



0774 3074244 | info@miudesign.co.uk
35 Villiers Street Hertford SG13 7BW
miudesign.co.uk

Copyright MIU Design. All dimensions
to be Checked on Site by Contractor.
DO NOT SCALE.

1713-02-DRG-201