


glass balustrade
 roof extension in brickwork
 timber window
 extended escape stair

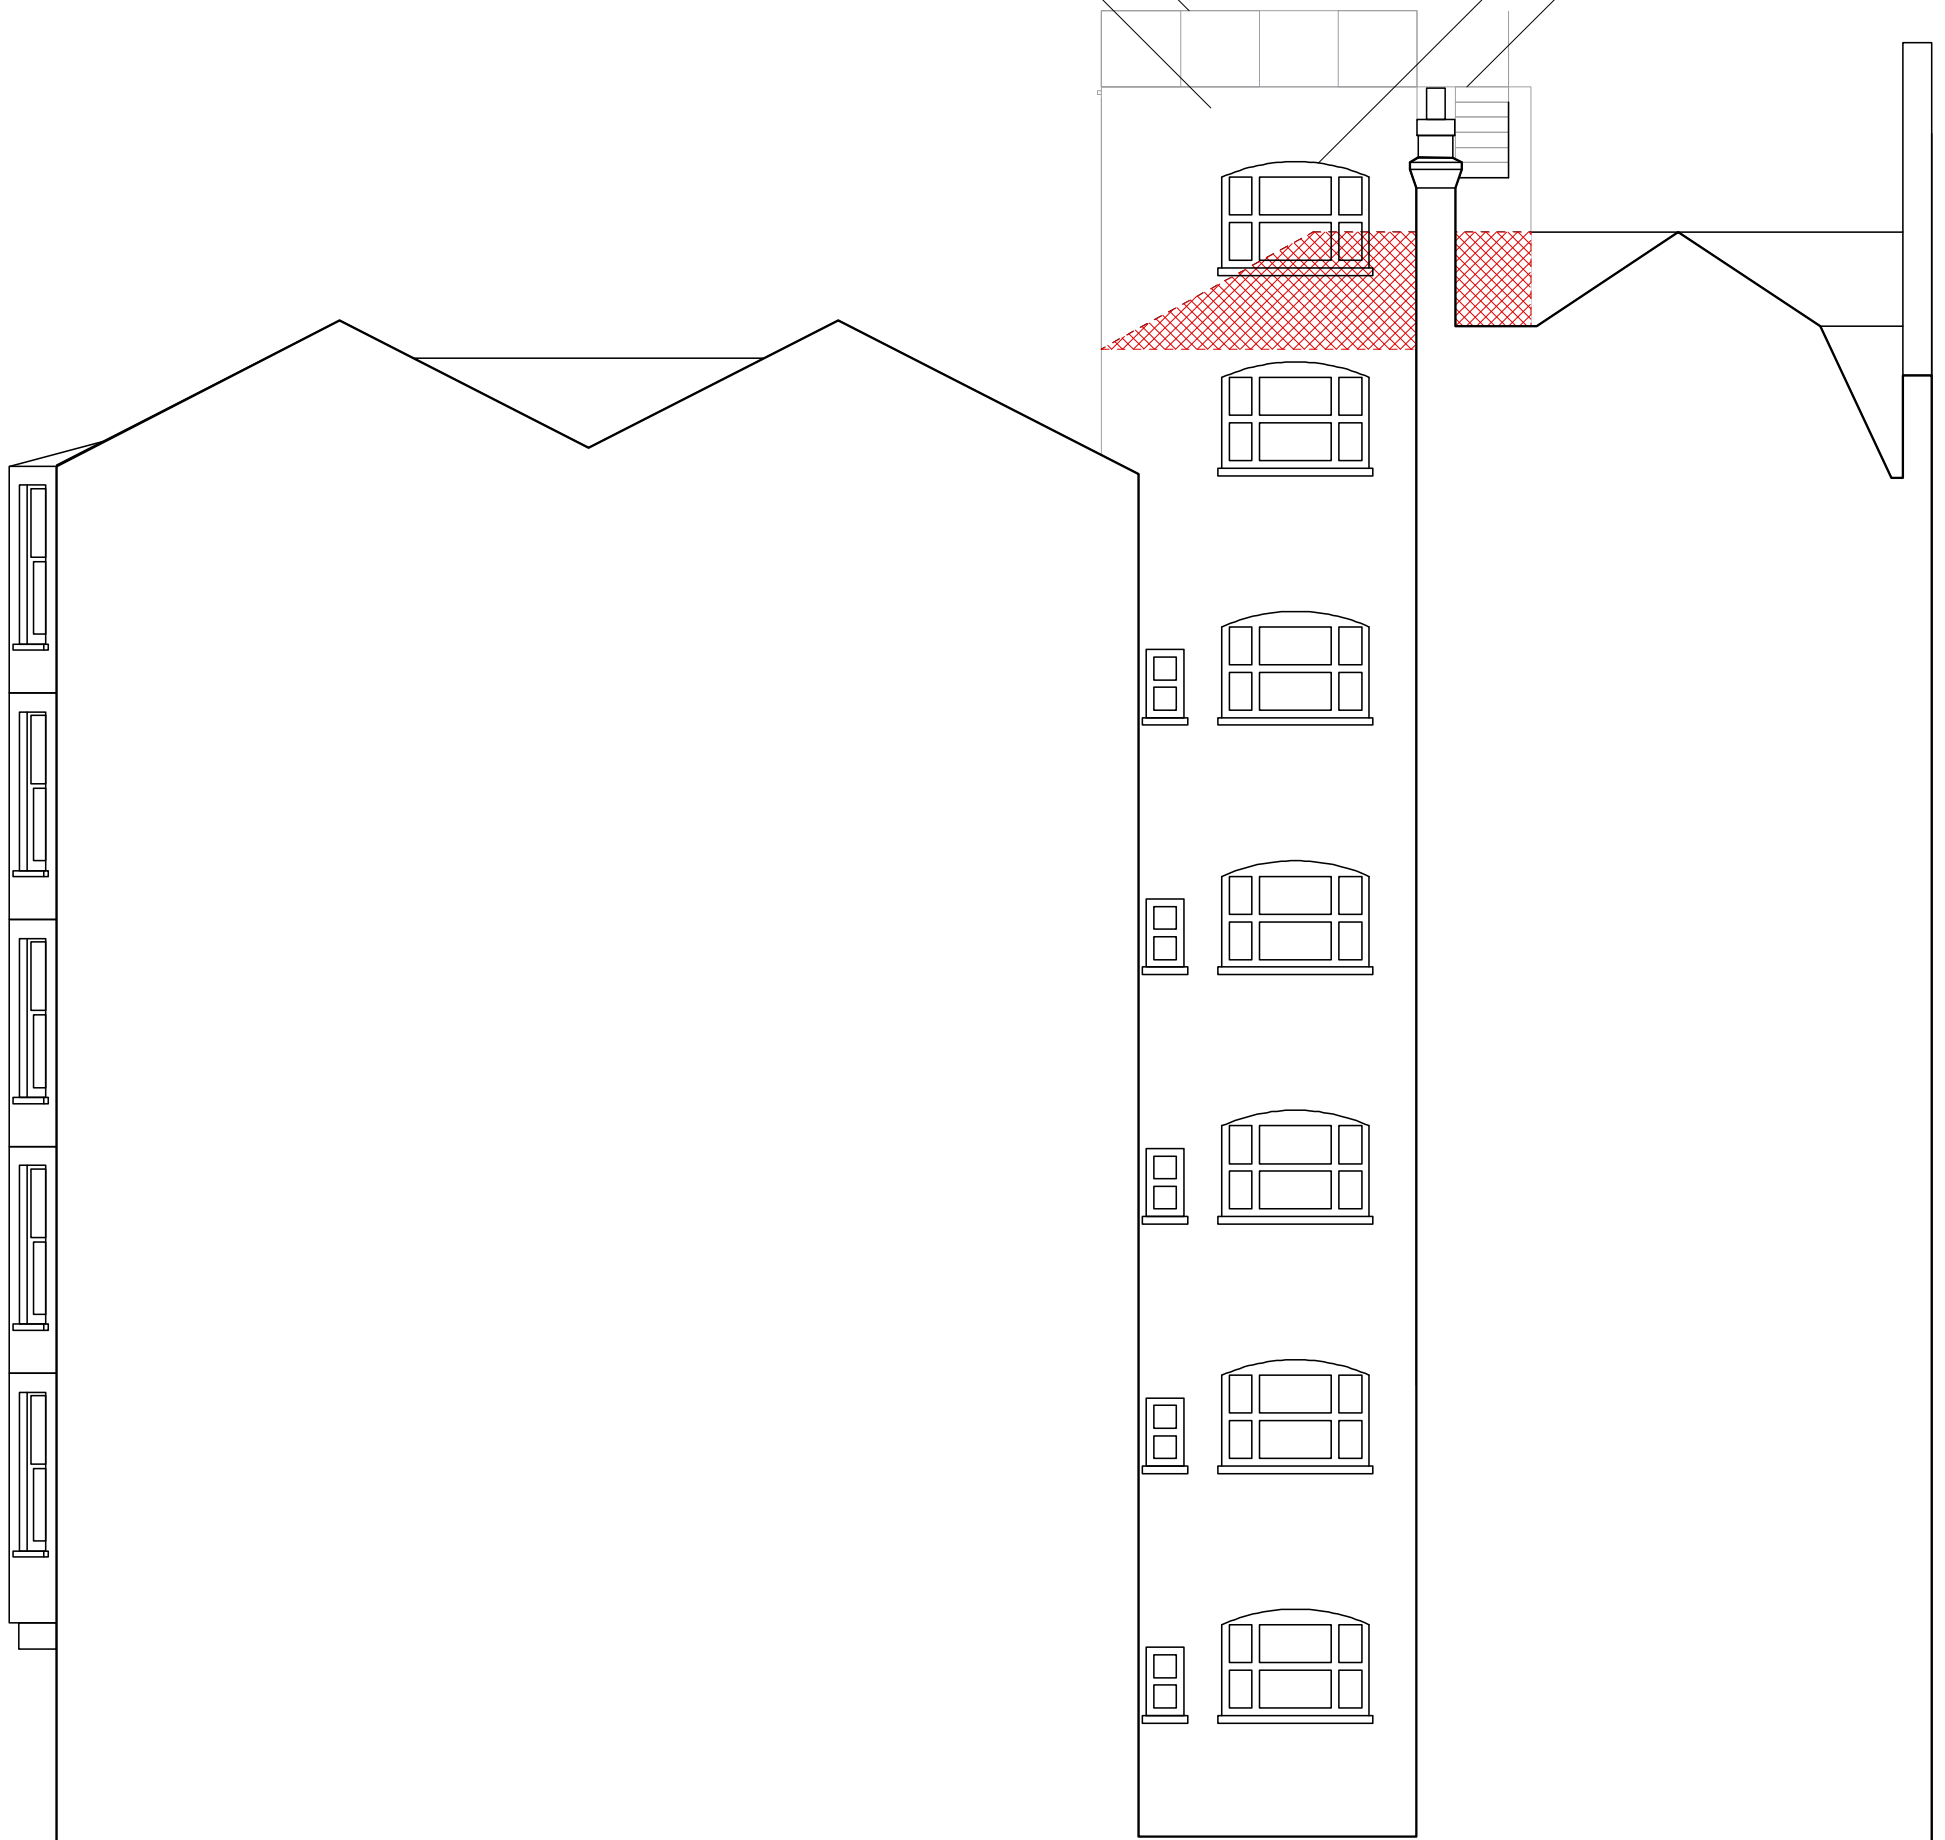

PROPOSED SECTION A-A

DRAFT

Project ROOF EXTENSION - RUSSELL MANSIONS	
Address 144 SOUTHAMPTON ROW, LONDON, WC1B 5AJ	
Drawing Title PROPOSED - SIDE ELEVATION	
Stage PLANNING	Scale 1:50@A1 / 1:100@A3
Date 24.07.20	Drawing No. P.012

ACME DEVELOPMENTS LTD