


17. WALL LIGHT

ITEMS LEGEND	
01. Bookshelf	13. Marble sculptures
02. Wardrobe	14. New skylight
03. Desk	15. New double glazing
04. Dryer	16. Rainwater harvesting
05. Washing machine	17. Wall lights
06. Shelves	18. CCTV camera
07. Storage	19. Security lights
08. New window to match original windows	20. Solar panel (4u) 1.7msq, 1 kWp, 30 Degree)
09. New built cupboards with door sliding	21. New door parapet to match original door
10. Table	22. New wood fence
11. French style canopy	23. New glass handrail 1100mm
12. Terracotta porcelain tiles	24. The proposed roof has been lowered after pre-planning discussions with Camden Planning Dept.

KEY	
	EXISTING
	EXISTING TO BE REMOVED
	PROPOSED
	ASSUMED EXISTING BOUNDARY

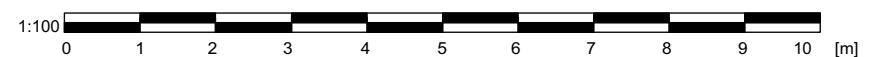

**PROPOSED RHS ELEVATION**

**PLANNING APPLICATION AND CONSERVATION CONCERN**

REV.	DATE	DESCRIPTION	REV.	DATE	DESCRIPTION	REV.	DATE	DESCRIPTION	NOTE:	CLIENT:	PROJECT:	SIMON MILLER ARCHITECTS		DATE:
A	05.08.20	REVISIONS AS PER CLIENTS COMMENTS							FOR THE PURPOSE OF PLANNING ONLY DRAWINGS CAN BE SCALED OFF.	ROSE-LEE LEVY	GROUND FLOOR SIDE EXTENSION. NEW WINDOWS AND NEW EXTERNAL PAVING. NEW SOLAR PANELS		JULY 2020	
									ALL DIMENSIONS ARE IN MILLIMETERS. INCONSISTENCIES ARE TO BE REPORTED TO THE ARCHITECT IMMEDIATELY.			T+44 (0)20 8201 9875	DRAWN BY: JCH	
									COPYRIGHT IS HELD BY SIMON MILLER ARCHITECTS LTD.	SITE:	DRAWING TITLE:	info@simonmillerarchitects.com	SCALE: 1:100 @ A3	
										51 UPPER PARK ROAD LONDON NW3 2UL	PROPOSED RHS ELEVATION	simonmillerarchitects	DRAWING NO.: 486 PL08	
												11 Portsdown Mews Temple Fortune London NW11 7HD	REVISION: A	