


1 BEDFORD AVENUE IN BACKG		
OFFICE		
OFFICE		
OFFICE RECEPTION / CAFE	RETAIL	TOTTENHAM
CYCLE STORES + END OF TRIP FACILITIES	RETAIL	

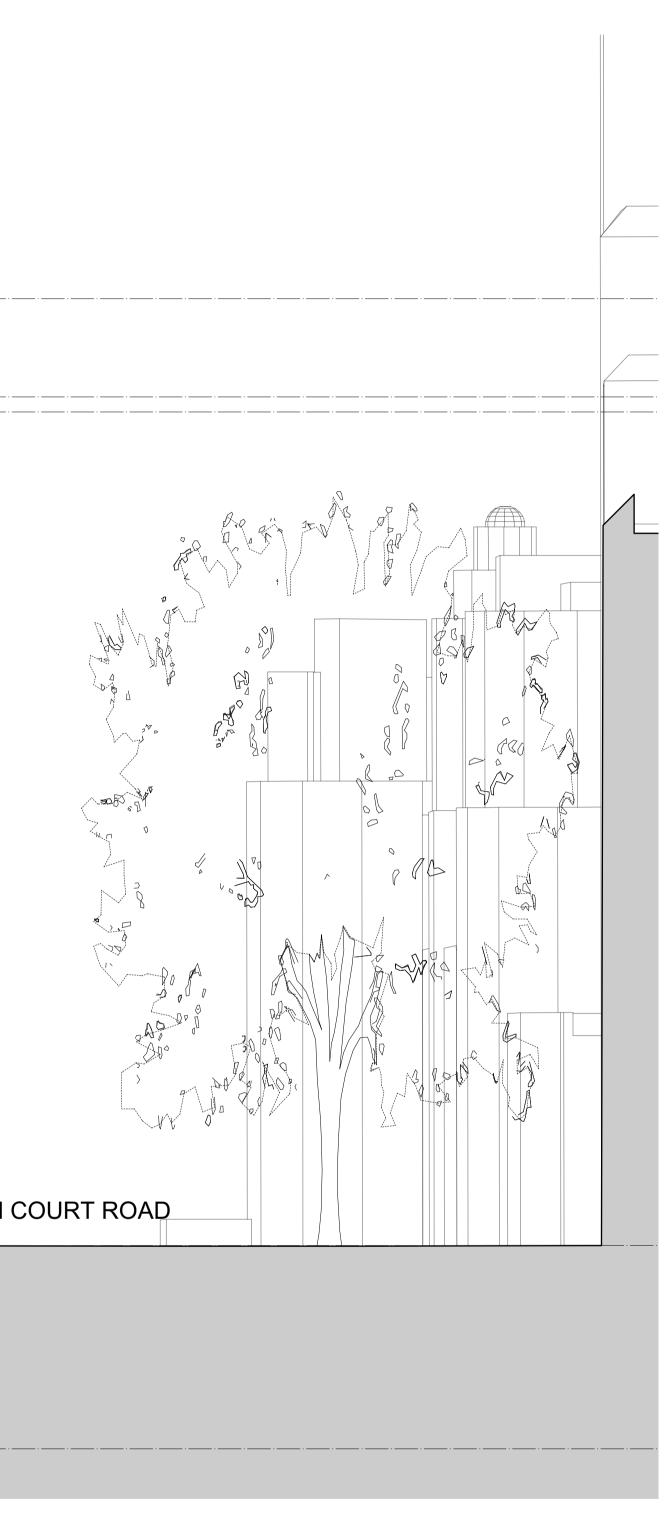



	ial UK Real Estate Nominee 1 Ltd & ial Real Estate Nominee 2 Ltd	Drawing Status	3	
No.	Project	Date	Scale @ A1	Scale @ A3
6	247 Tottenham Court Road, W1T 7QZ	22.07.20	1:100	1:200
g Title		Drawing No.		Revis
CTIC	NA-A	ST-PR-04-100		-