


# 247, TOTTENHAM COURT ROAD

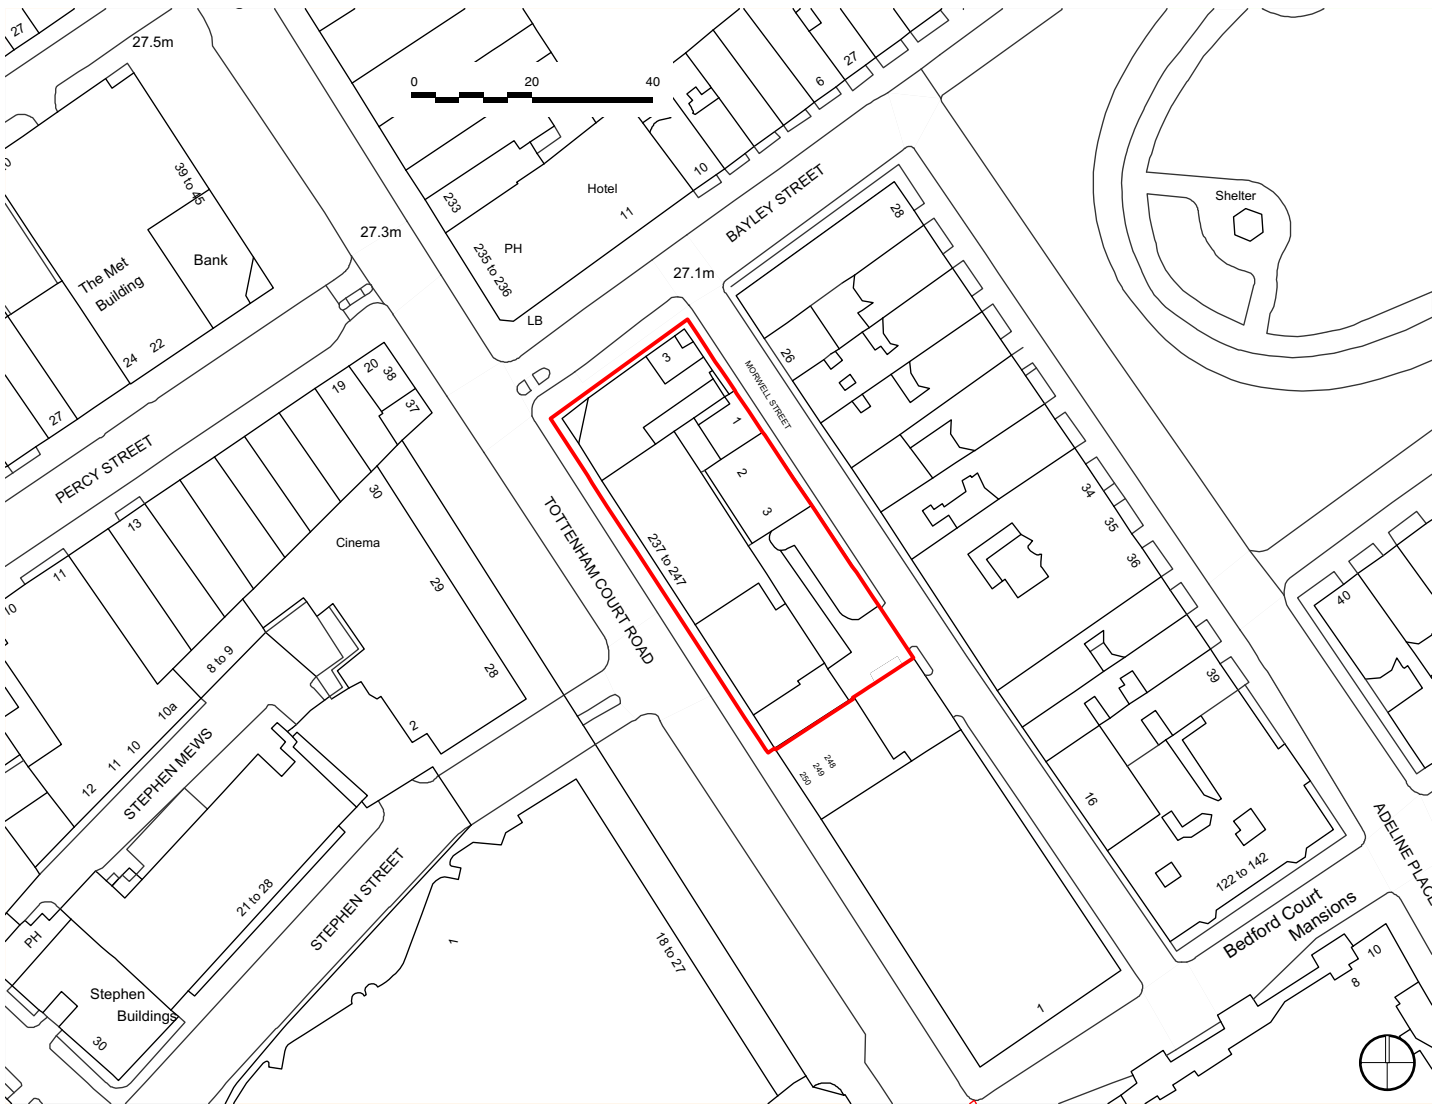

NOTE: THIS APPROX SITE BOUNDARY WAS SCALED FROM A PDF DOCUMENT AND THEREFORE SHOULD NOT BE USED FOR MEASURING PURPOSES

Rev.	Date	Note	Approved
------	------	------	----------

## Stiff + Trevillion

Stiff + Trevillion Architects Ltd  
16 Woodfield Road  
London W9 2BE

T +44(0)20 8960 5550  
mail@stiffandtrevillion.com  
www.stiffandtrevillion.com

Client  
Prudential UK Real Estate  
Nominee 1 Ltd & Prudential  
Real Estate Nominee 2 Ltd

Project  
247 Tottenham Court Road,  
W1T 7QZ

Drawing Title  
Site Location Plan

Drawing Status  
**PLANNING**

Date  
APR 2020

Scale @ A4  
1:1250

Project No. Drawing No. Revision  
4486 ST-PR-01-003 -