




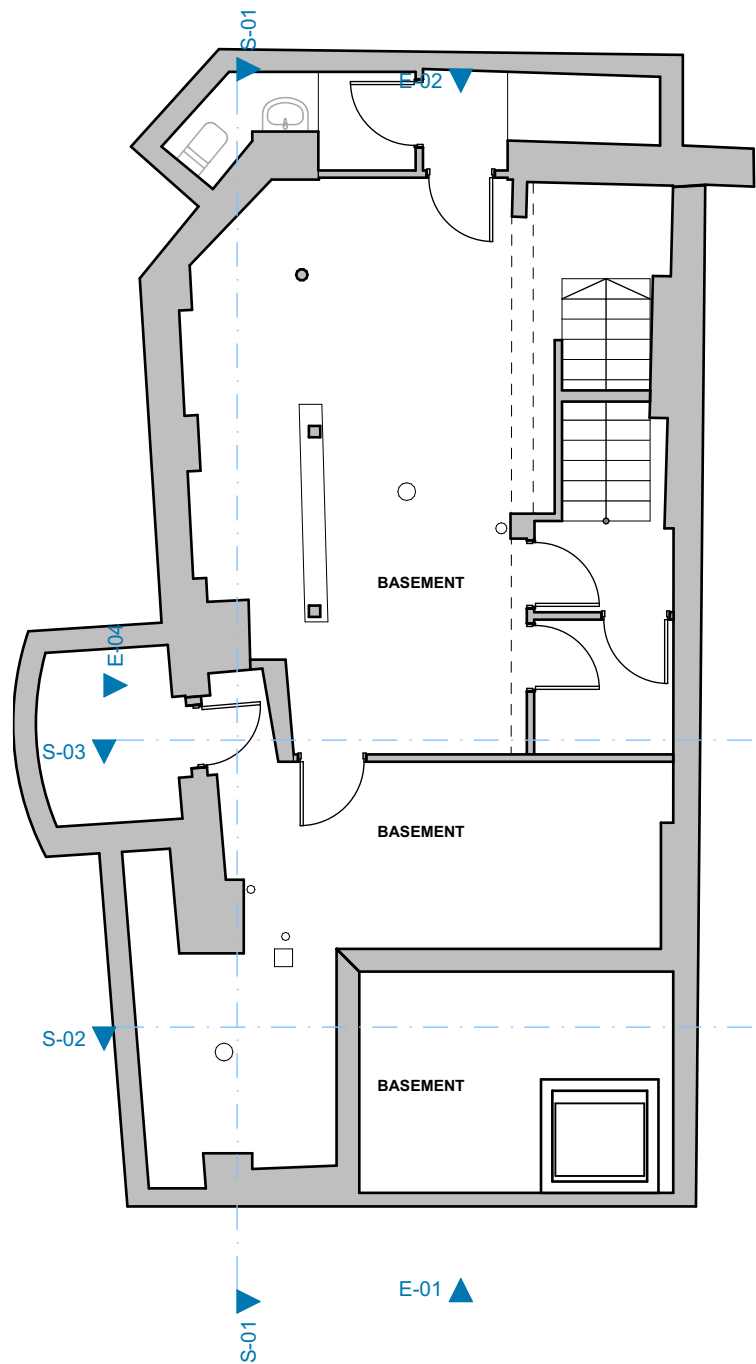




Underground Level

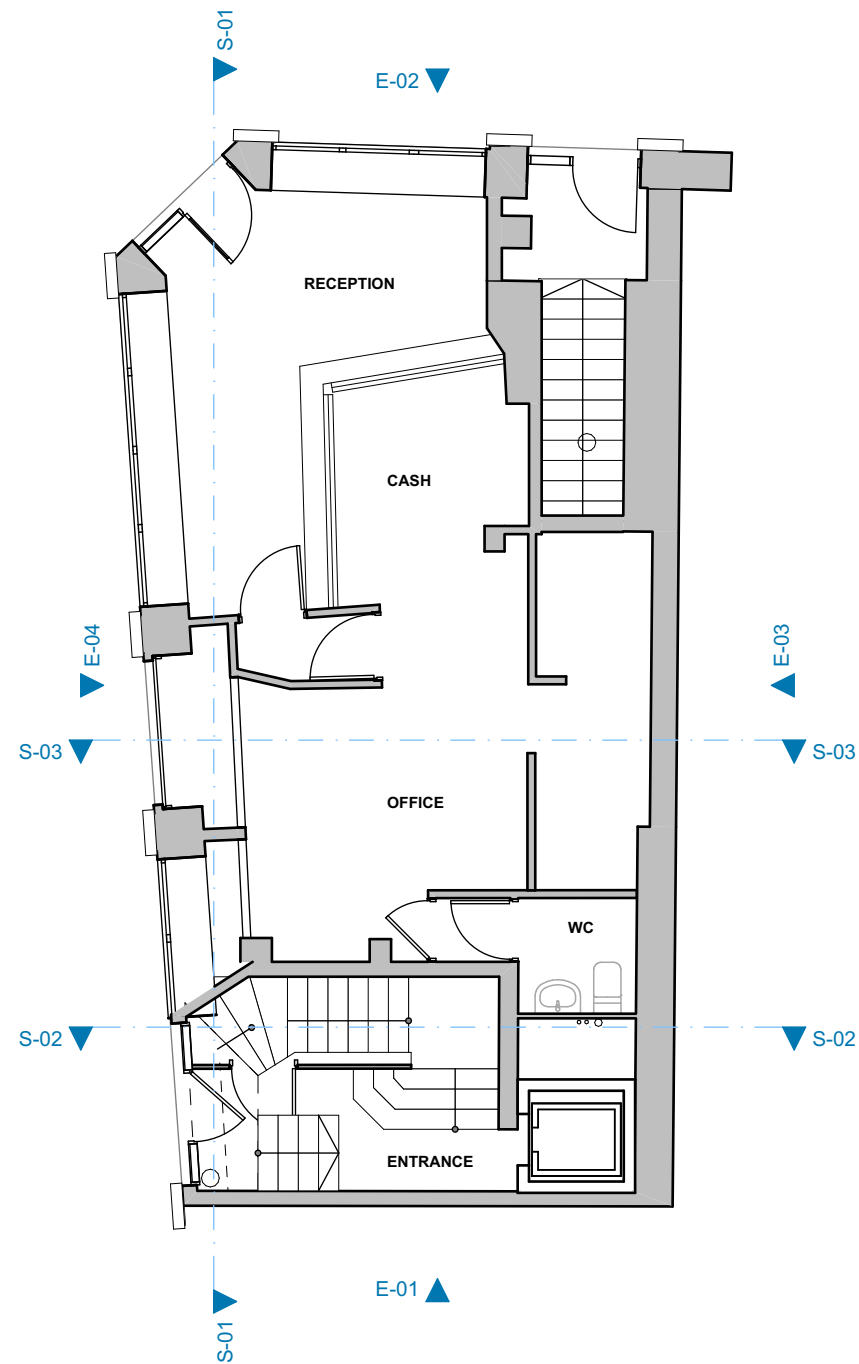

Ground Floor

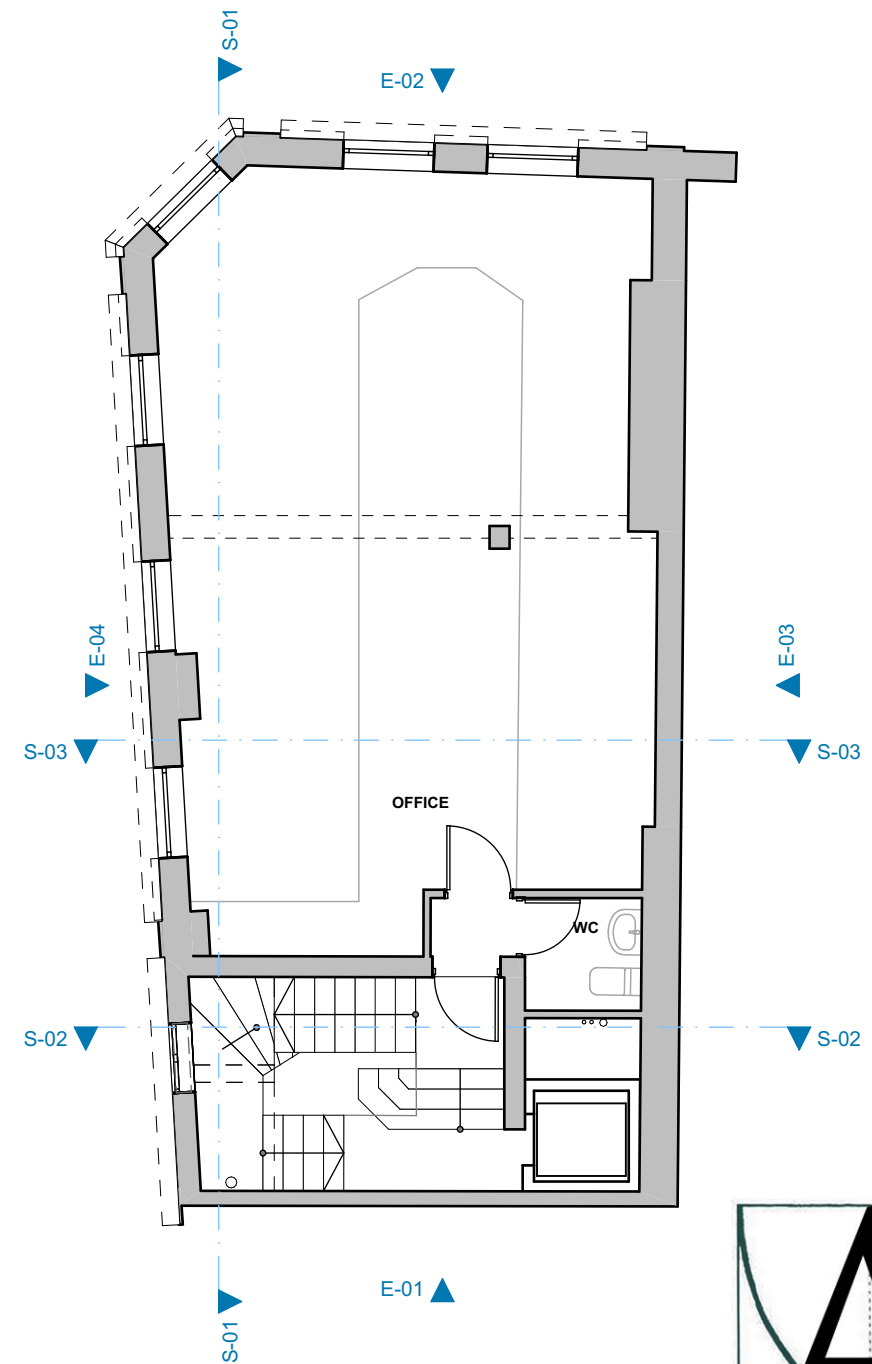

First Floor

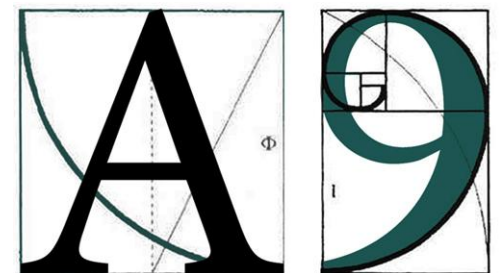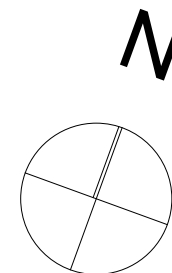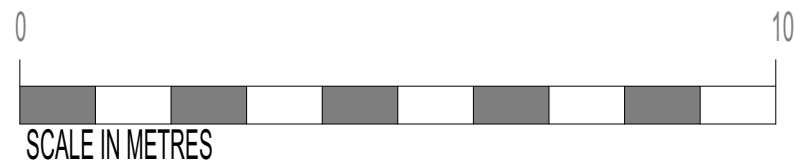

ARCHITECTURE

255 London Road, Hadleigh, Essex, SS7 2BN

Info@A9Architecture.co.uk

Tel: 01702558888

Project:

20 Bloomsbury Street
Bloomsbury, London
WC1B 3QA

Drawing Title:

Existing Plans

Client:

Pang Partnership

Drawn: TV	Checked: DP	Date: 24/07/2020	Scale: 1:100	Paper Size A3
--------------	----------------	---------------------	-----------------	------------------

Job no. 1391	Dwg. no. 03	Revision: F	☒ Preliminary ☐ Design ☐ Tender ☐ Contract ☐ Working
-----------------	----------------	-----------------------	--