


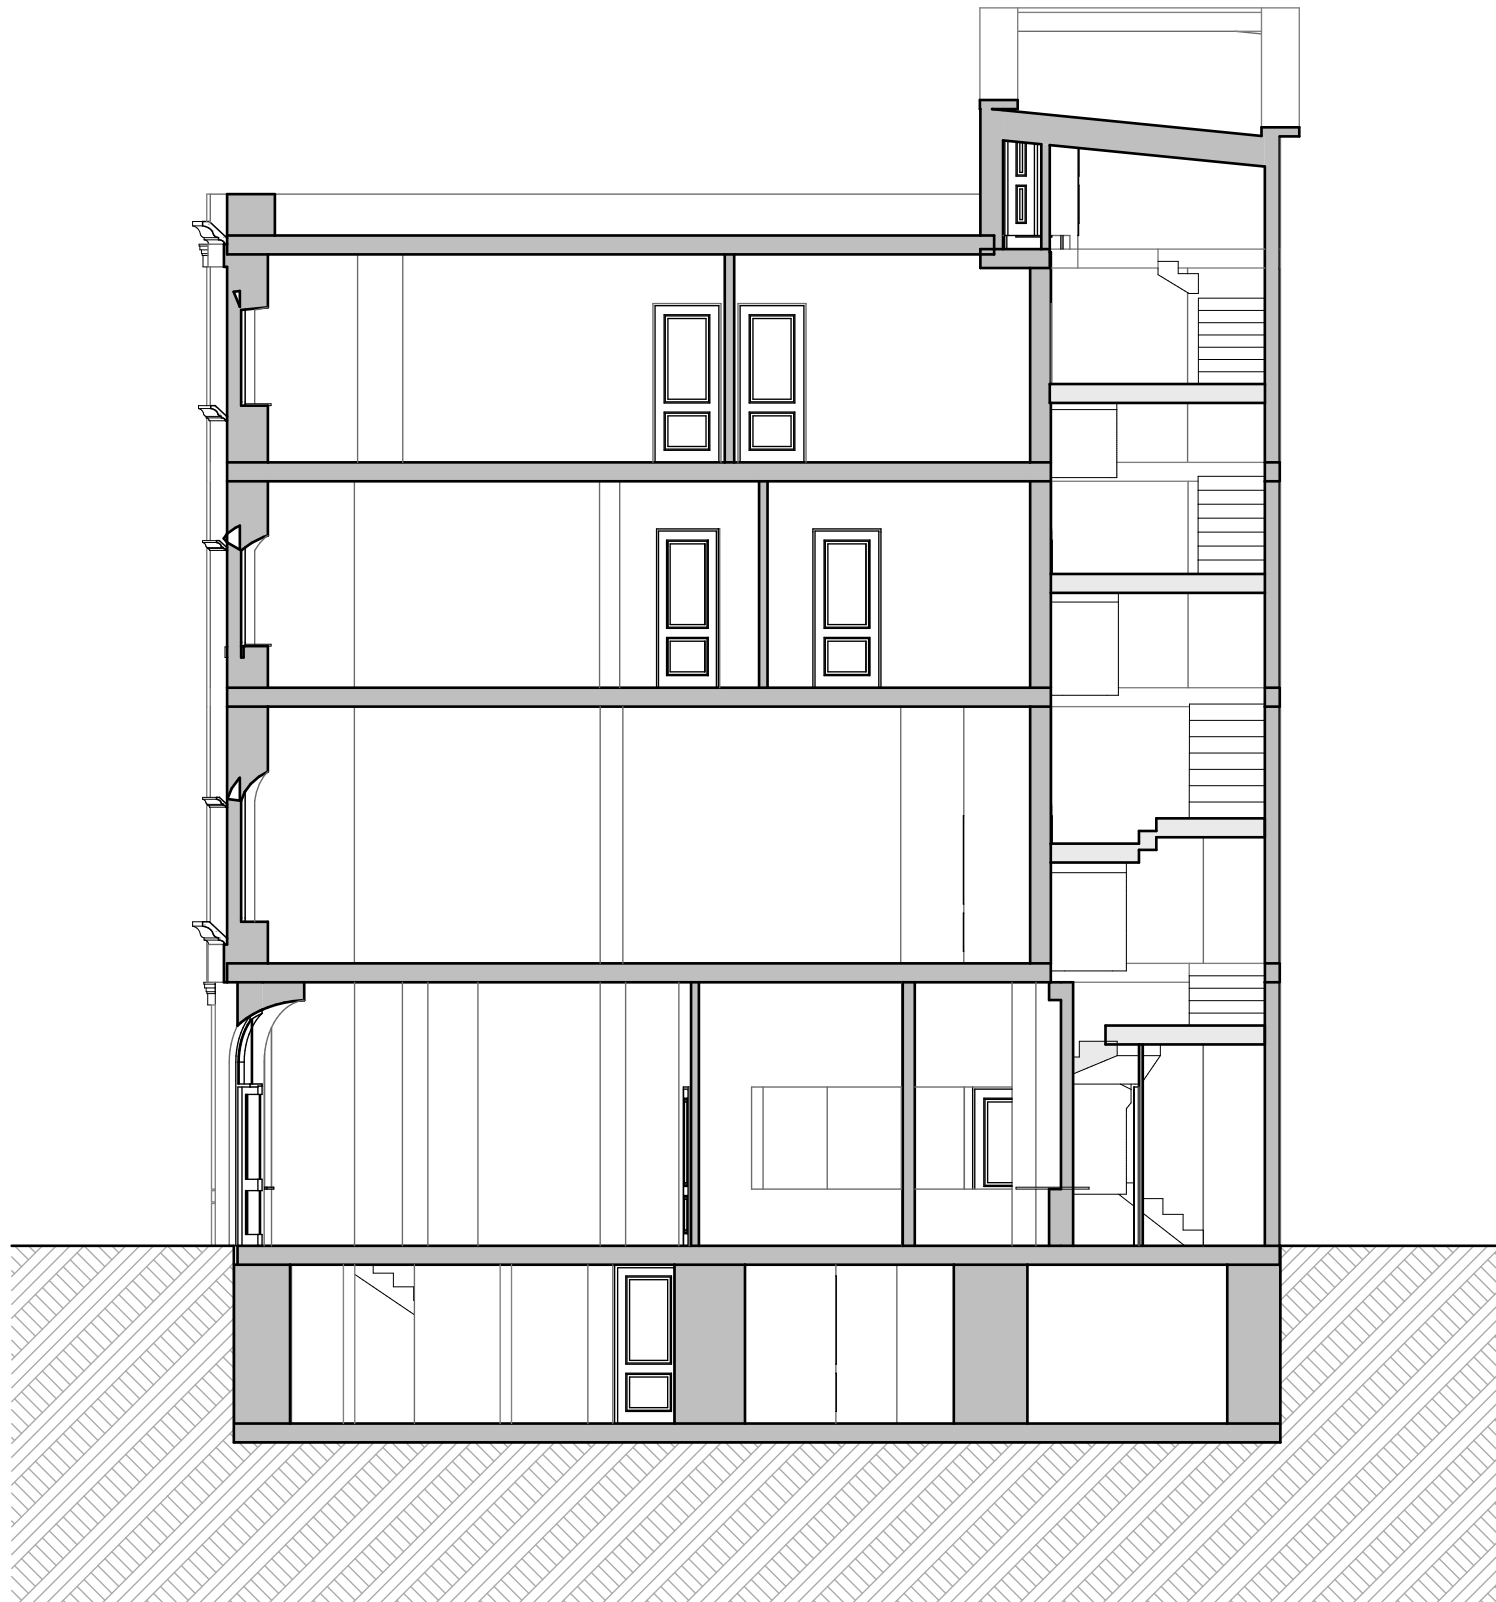

Section S-01



Project:

20 Bloomsbury Street
 Bloomsbury, London
 WC1B 3QA

Drawing Title:

Existing Sections Plans

Client:

Pang Partnership

Drawn: TV	Checked: DP	Date: 24/07/2020	Scale: 1:100	Paper Size A3
Job no. 1391	Dwg. no. 06	Revision: F	☒ Preliminary ☐ Design ☐ Tender ☐ Contract ☐ Working	