




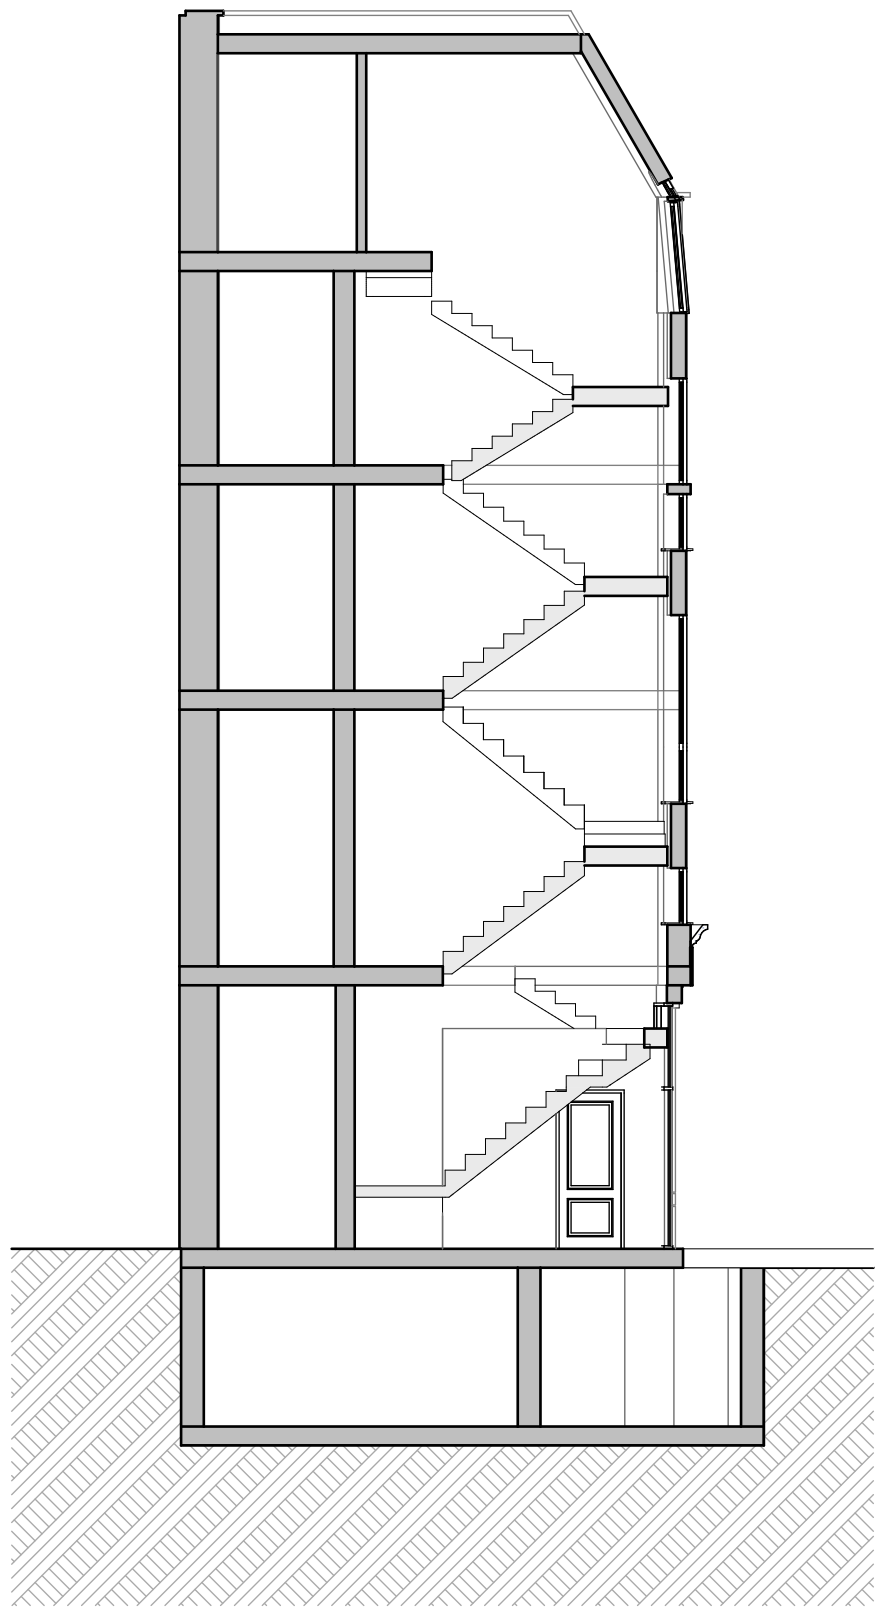

Section S-02

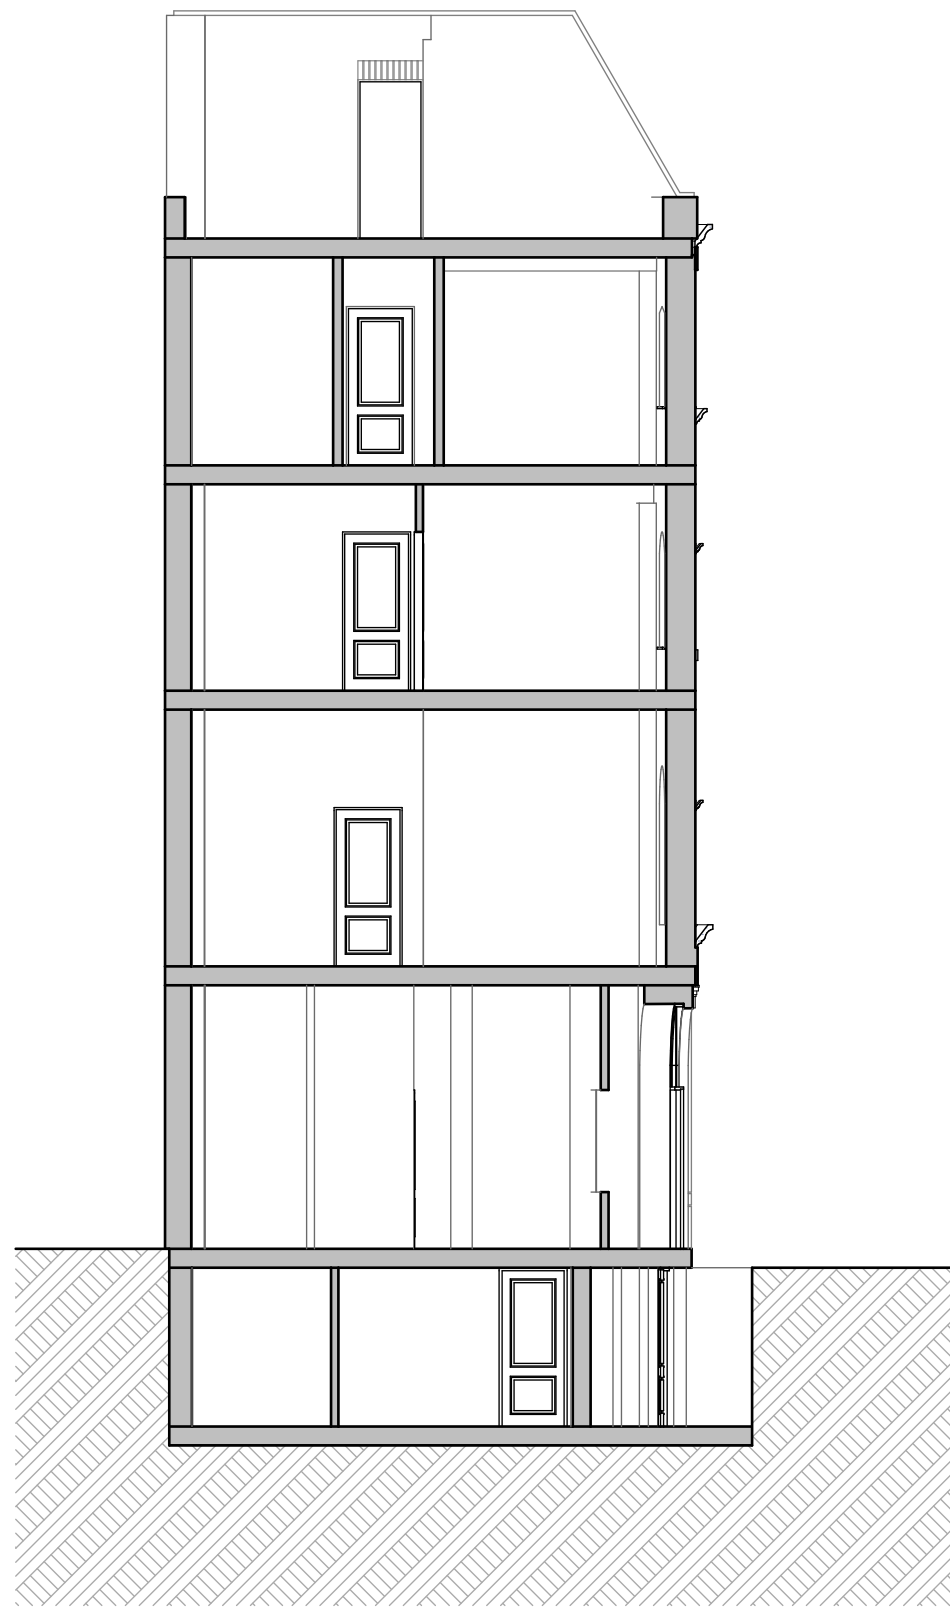

Section S-03

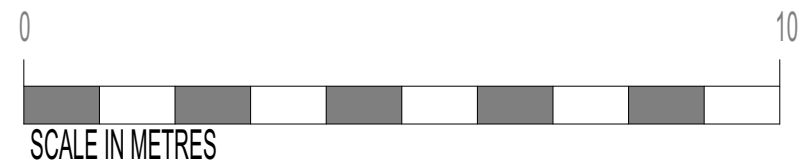

Project:
 20 Bloomsbury Street
 Bloomsbury, London
 WC1B 3QA

Drawing Title:
 Existing Sections

Client:
 Pang Partnership

Drawn: TV	Checked: DP	Date: 24/07/2020	Scale: 1:100	Paper Size A3
Job no. 1391		Dwg. no. 07	Revision: F	☒ Preliminary ☐ Design ☐ Tender ☐ Contract ☐ Working