


Produced on 04 August 2020 from the Ordnance Survey National Geographic Database and incorporating surveyed revision available at this date.
This map shows the area bounded by 528024,186527 528024,186669 528166,186669 528166,186527
Reproduction in whole or part is prohibited without the prior permission of Ordnance Survey.
Crown copyright 2020. Supplied by copla ltd trading as UKPlanningMaps.com a licensed Ordnance Survey partner (100054135).
Data licenced for 1 year, expiring 04 August 2021. Unique plan reference: v2c/489465/663768

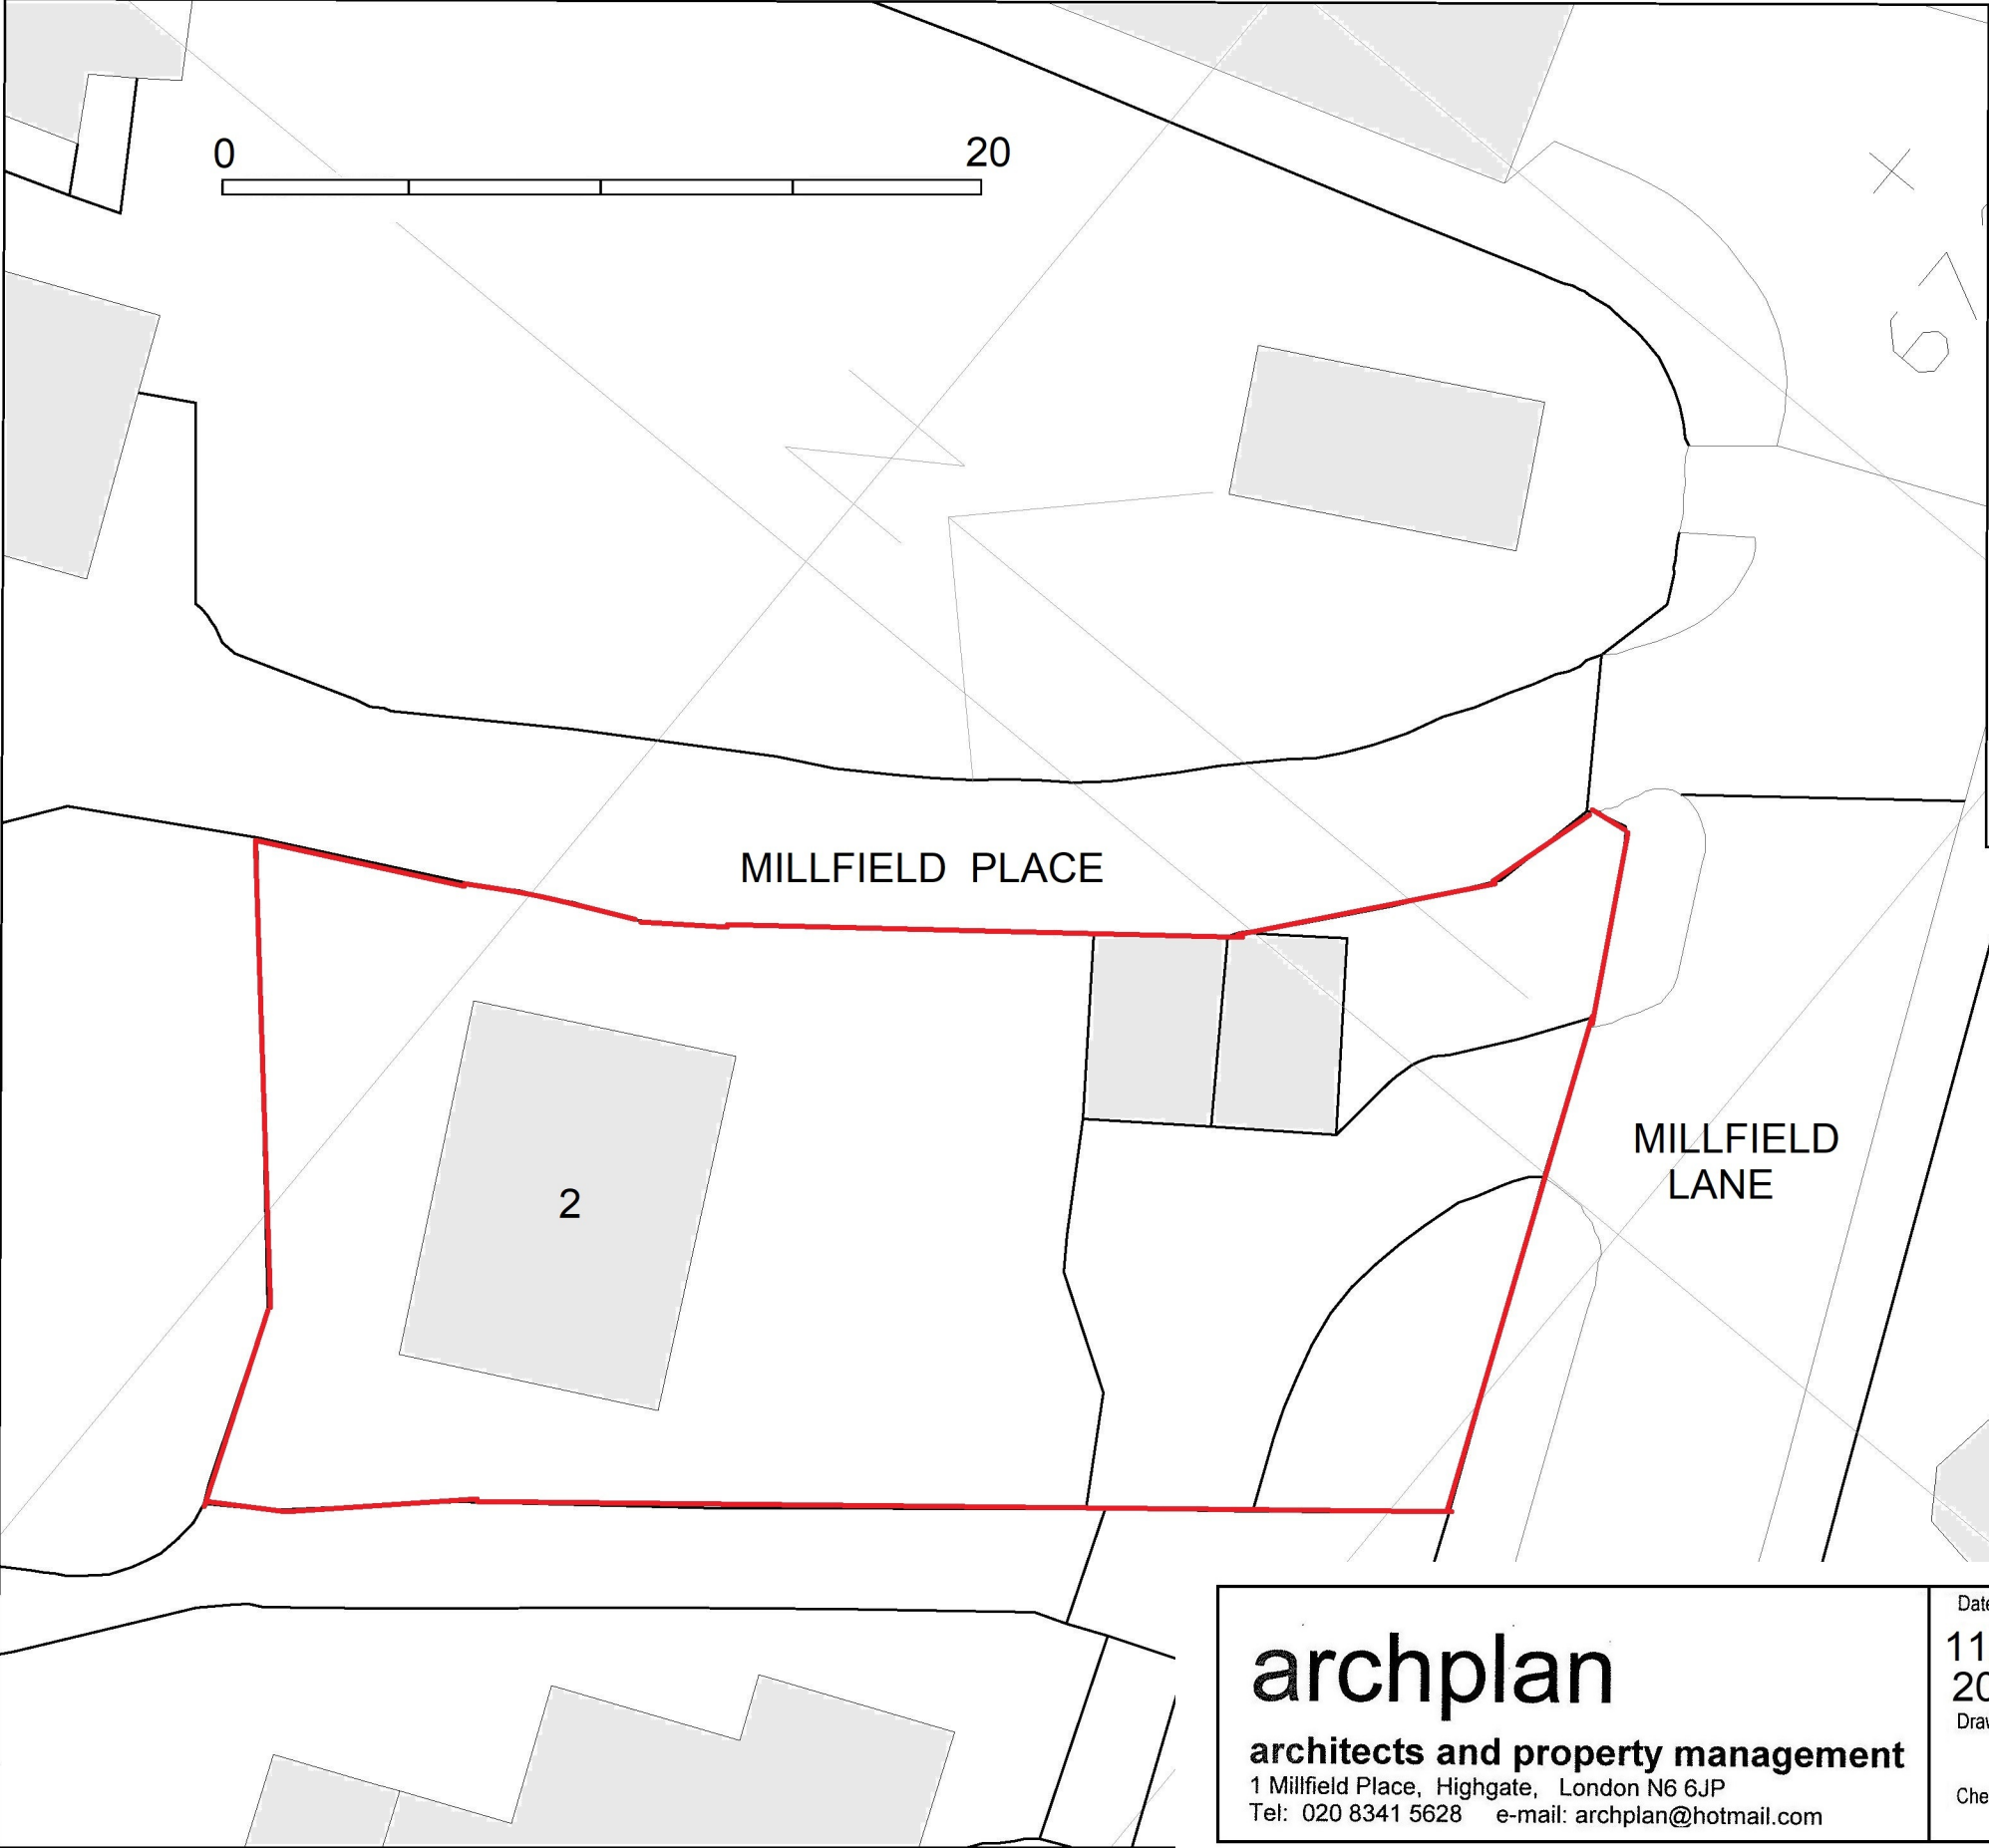

SITE LOCATION PLAN
SCALE - 1:1250

archplan architects and property management 1 Millfield Place, Highgate, London N6 6JP Tel: 020 8341 5628 e-mail: archplan@hotmail.com	Date 11/8/20 2020 Drawn by	Scale 1:200 At A3	Project 2 MILLFIELD LANE LONDON N6 6JD BLOCK PLAN AS EXISTING	Drawing no MP/01 Copyright Archplan 2020
	Checked by		Title	