





Rear garden sketch



Front garden sketch

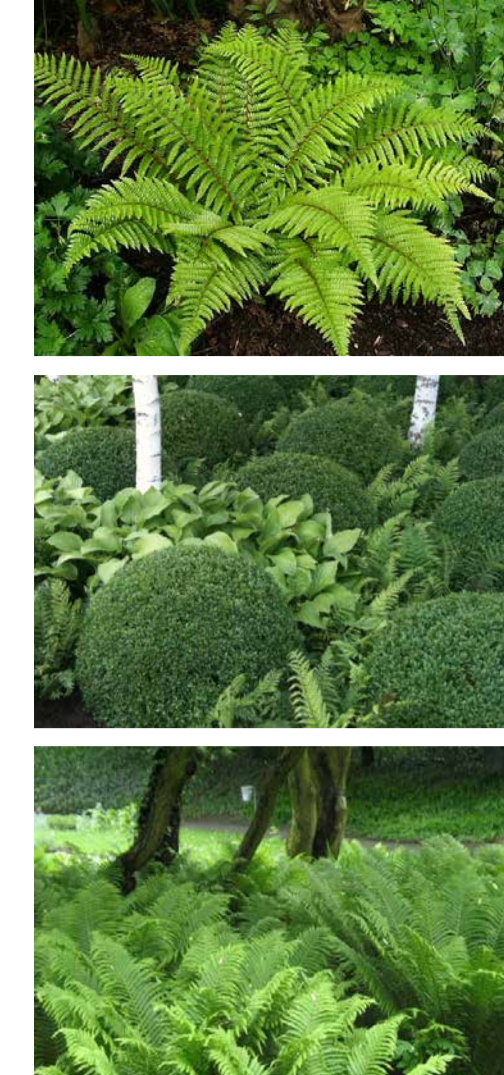

Rear garden palette

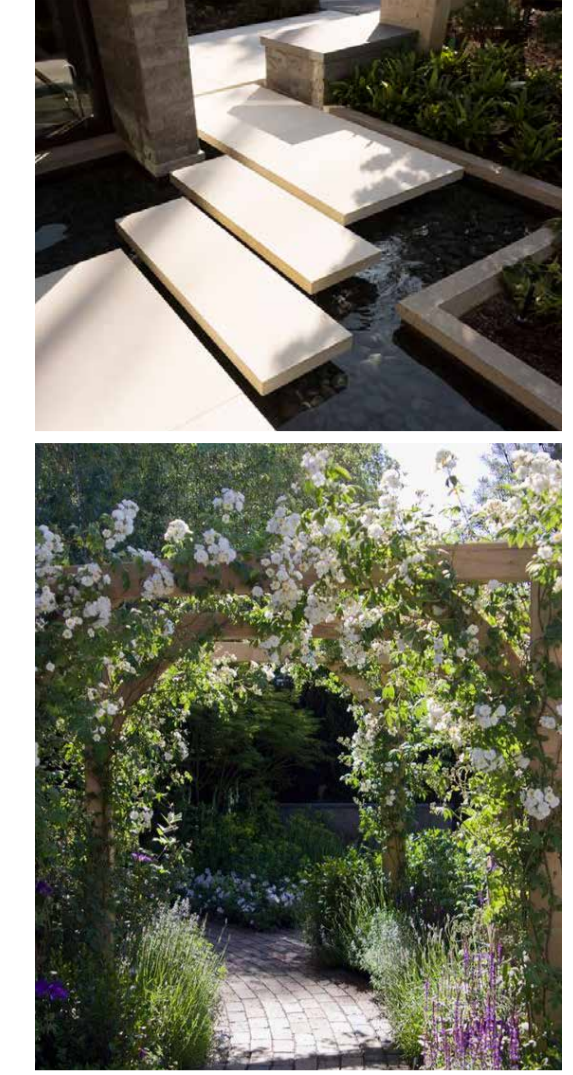

Front garden palette



REAR GARDEN

FRONT GARDEN



KEY

- STEPS  
Constructed from natural stone - bull nosed treads
- NATURAL STONE PAVING  
Natural stone paving to rear and front terraces
- GRAVEL  
Buff coloured loose gravel to front garden
- SETTS  
Natural stone setts as edging and feature paving to rear garden
- WATER FEATURE  
Stepped water feature with reflection pool
- DECK  
Hardwood deck to rear garden
- PROPOSED SMALL TREES/ SHRUBS  
Proposed ornamental small trees and shrubs
- PROPOSED HEDGE AND PLEACHED TREES  
Proposed hedge planting with pleached trees to reinforce north-western boundary
- PROPOSED PLANTING  
Proposed planting - mixed planting schemes to front and rear. Mix of perennial planting with evergreen backbone
- FURNITURE AND POTS  
Furniture shown for illustrative purposes. All outdoor furniture to KHI specification.
- BLOCK PAVING  
Block paving to existing driveway
- BRICK PAVERS  
Brick pavers (potential to reclaim from site) laid to front garden pathway
- STEPPING STONES  
Natural stone paving to provide informal secondary pathway to rear garden
- EXISTING TREES TO BE REMOVED  
Existing trees to be removed - low quality small trees/ shrubs to be removed
- BOUNDARY FENCE TO FRONT GARDEN  
Boundaries to front garden refer to individual notes for detail
- TRELLIS TO REAR GARDEN BOUNDARY  
New trellis work fixed to top of existing wall to improve rear garden boundary.

Rev C - 04.06.2020  
Boundary notes updated

Rev B - 30.04.2020  
Pergola removed updates as per arch comments

Rev A - 14.11.2019  
Pergola updated

Dwg no: WELL-01  
Date: 13.10.2019

Rev: C  
Scale: 1:100@A1