


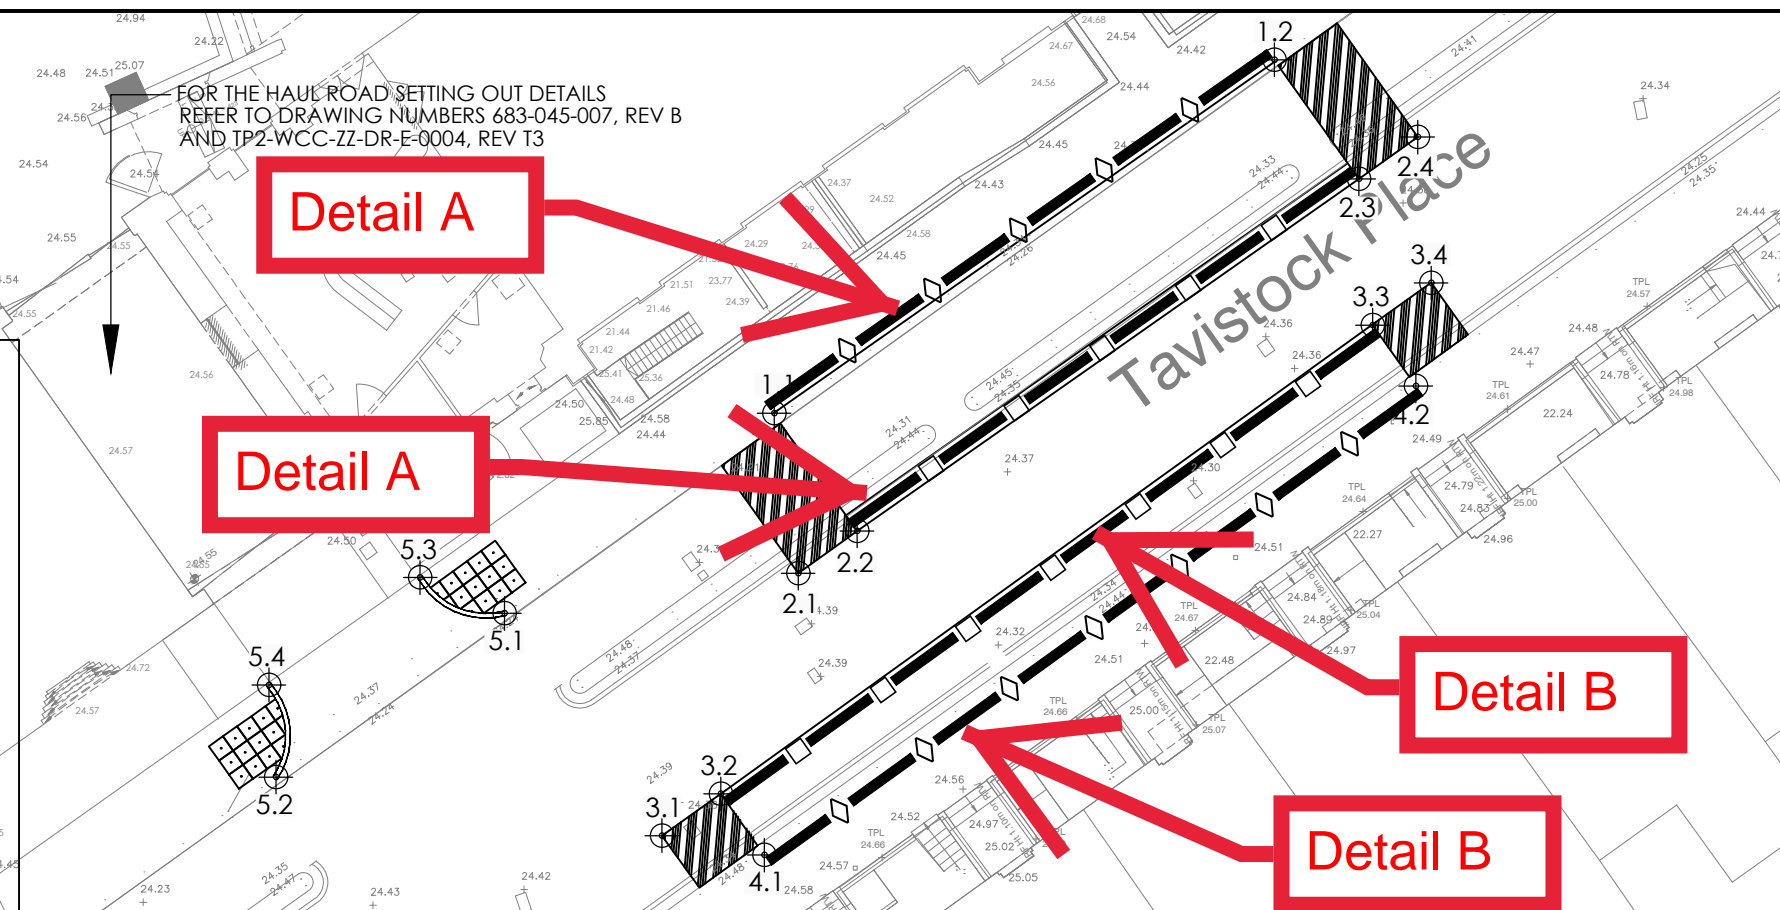

FOR THE HAUL ROAD SETTING OUT DETAILS
REFER TO DRAWING NUMBERS 683-045-007, REV B
AND TP2-WCC-ZZ-DR-E-0004, REV T3

SETTING OUT POINTS				
POINT	EASTING	NORTHING	LEVEL	DESCRIPTOIN
1.1	530089.796	182393.478	24.34	START OF BARRIER
1.2	530102.789	182402.661	24.33	END OF BARRIER
2.1	530090.420	182389.328	24.37	BOTTOM OF RAMP
2.2	530091.948	182390.424	24.46	TOP OF RAMP
2.3	530104.984	182399.568	24.46	TOP OF RAMP
2.4	530106.513	182400.652	24.35	BOTTOM OF RAMP
3.1	530086.878	182382.509	24.37	BOTTOM OF RAMP
3.2	530088.407	182383.596	24.47	TOP OF RAMP
3.3	530105.342	182395.768	24.41	TOP OF RAMP
3.4	530106.864	182396.863	24.30	BOTTOM OF RAMP
4.1	530089.537	182382.007	24.45	START OF BARRIER
4.2	530106.463	182394.191	24.41	END OF BARRIER
5.1	530082.789	182388.283	24.25	FRONT OF CROSSING
5.2	530076.853	182384.031	24.25	FRONT OF CROSSING
5.3	530080.597	182389.213	23.90	BACK OF CROSSING
5.4	530076.667	182386.425	23.90	BACK OF CROSSING




NOTES - GENERAL:


- 1) ALL DIMENSIONS ARE STATED IN MILLIMETRES UNLESS NOTED OTHERWISE.
- 2) ALL LEVELS ARE STATED IN METRES
- 3) NO NOT SCALE. PLEASE REFER ANY QUERIES TO THE PROJECT MANAGER / SUPERVISOR.

KEY

- PROPOSED RAMP
- 0.5m BARRIER (REFER TO DETAIL A)
- 0.5m BARRIER (REFER TO DETAIL B)
- PCC BULLNOSED KERB
- BUFF COLOURED TACTILE PAVIORS
- #.# SETTING OUT POINT

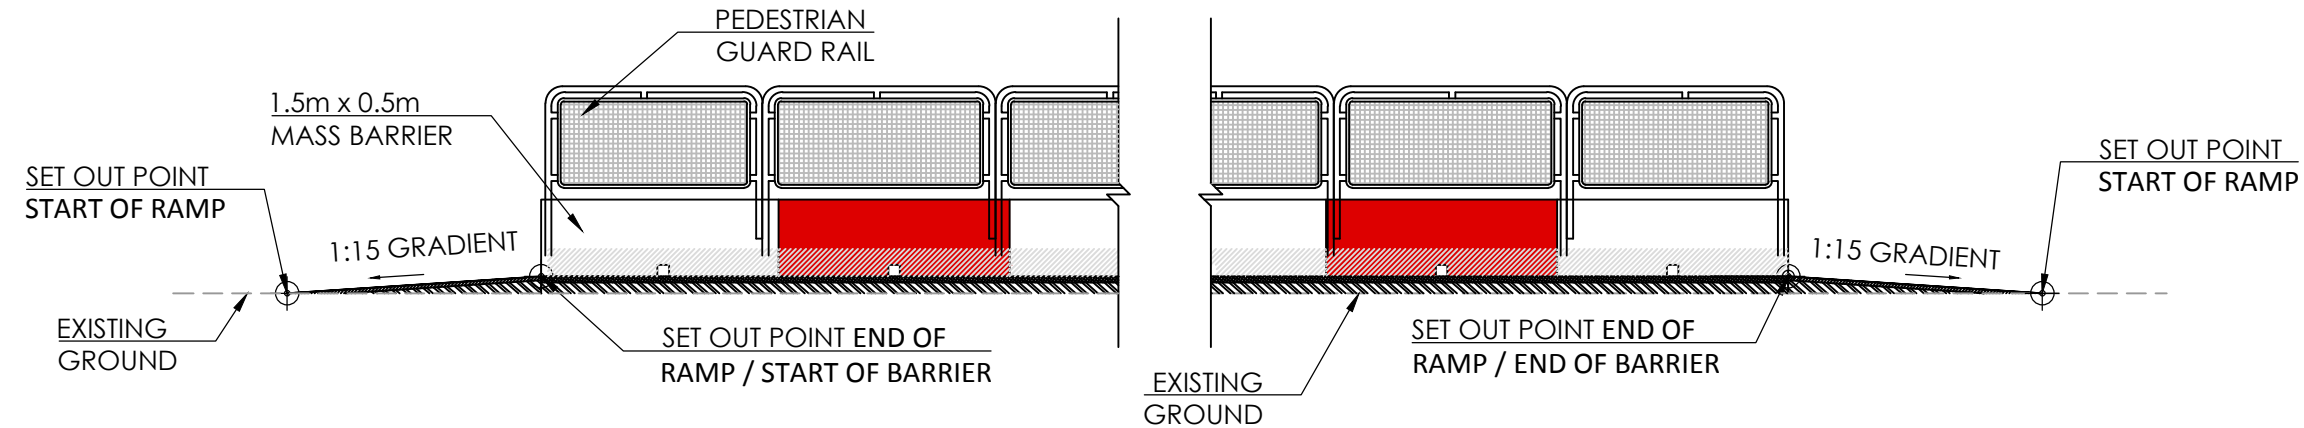

DETAIL A = NOT TO SCALE
SET OUT POSITIONS

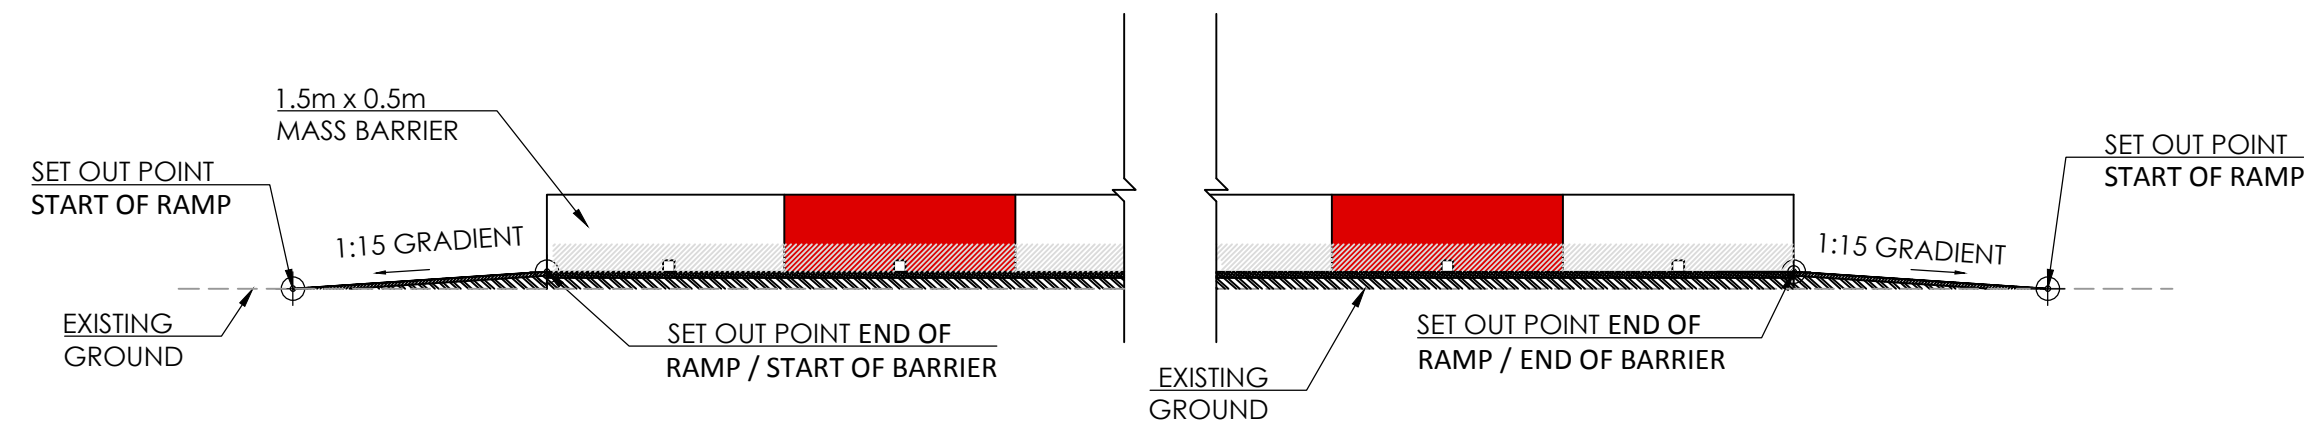

DETAIL B - NOT TO SCALE
SET OUT POSITIONS

C AR ML ML 08.07.20 HAUL ROAD DRAWING
REFERENCES ADDED
CYCLE LANE / FOOTWAY
SEGREGATION GUARDRAIL
REMOVED

REV	DRN	CHK	APP	DATE	DESCRIPTION
B	DN	ML	ML	14.06.19	CROSSING POINTS ADDED
A	SD	ML	SR	14.05.19	LAYOUT & DETAIL AMENDED

Wilde Brindley Lodge, Adcroft Street, Stockport, Cheshire, SK1 3HS. www.wildcivil.co.uk Tel: 0161-474-7479 Fax: 0161-474-7492
Consulting Civil & Structural Engineers

Client
WILDE CARTER CLACK

Project
**LSHTM TAVISTOCK PLACE
CMP DESIGN**

Title
SETTING OUT INFORMATION

Scale 1:200	Drawn SD	Date 09.05.19	Chkd ML	Approved SR
----------------	-------------	------------------	------------	----------------

Drawing No. 683-045-005	Revision C
-----------------------------------	---------------

Status FOR APPROVAL	Sheet Size A3
-------------------------------	------------------