


General notes

This drawing is copyright of KSR architects. This drawing must be read in conjunction with the Designer's Risk Assessment, specification and all other relevant documentation and drawings. KSR architects accept no liability for any expense, loss or damage of whatsoever nature and however arising from any variation made to this drawing or in the execution of the work to which it relates which has not been referred to them and their approval obtained. Do not scale from this drawing or the details. All figured dimensions are to be used. For plotting refer to sheet scale. Check all dimensions on the order to carry out any works. Advise any discrepancy.

Notes/Legends

The Water House and 51 Fitzroy Park boundary condition @ FP pedestrian access point

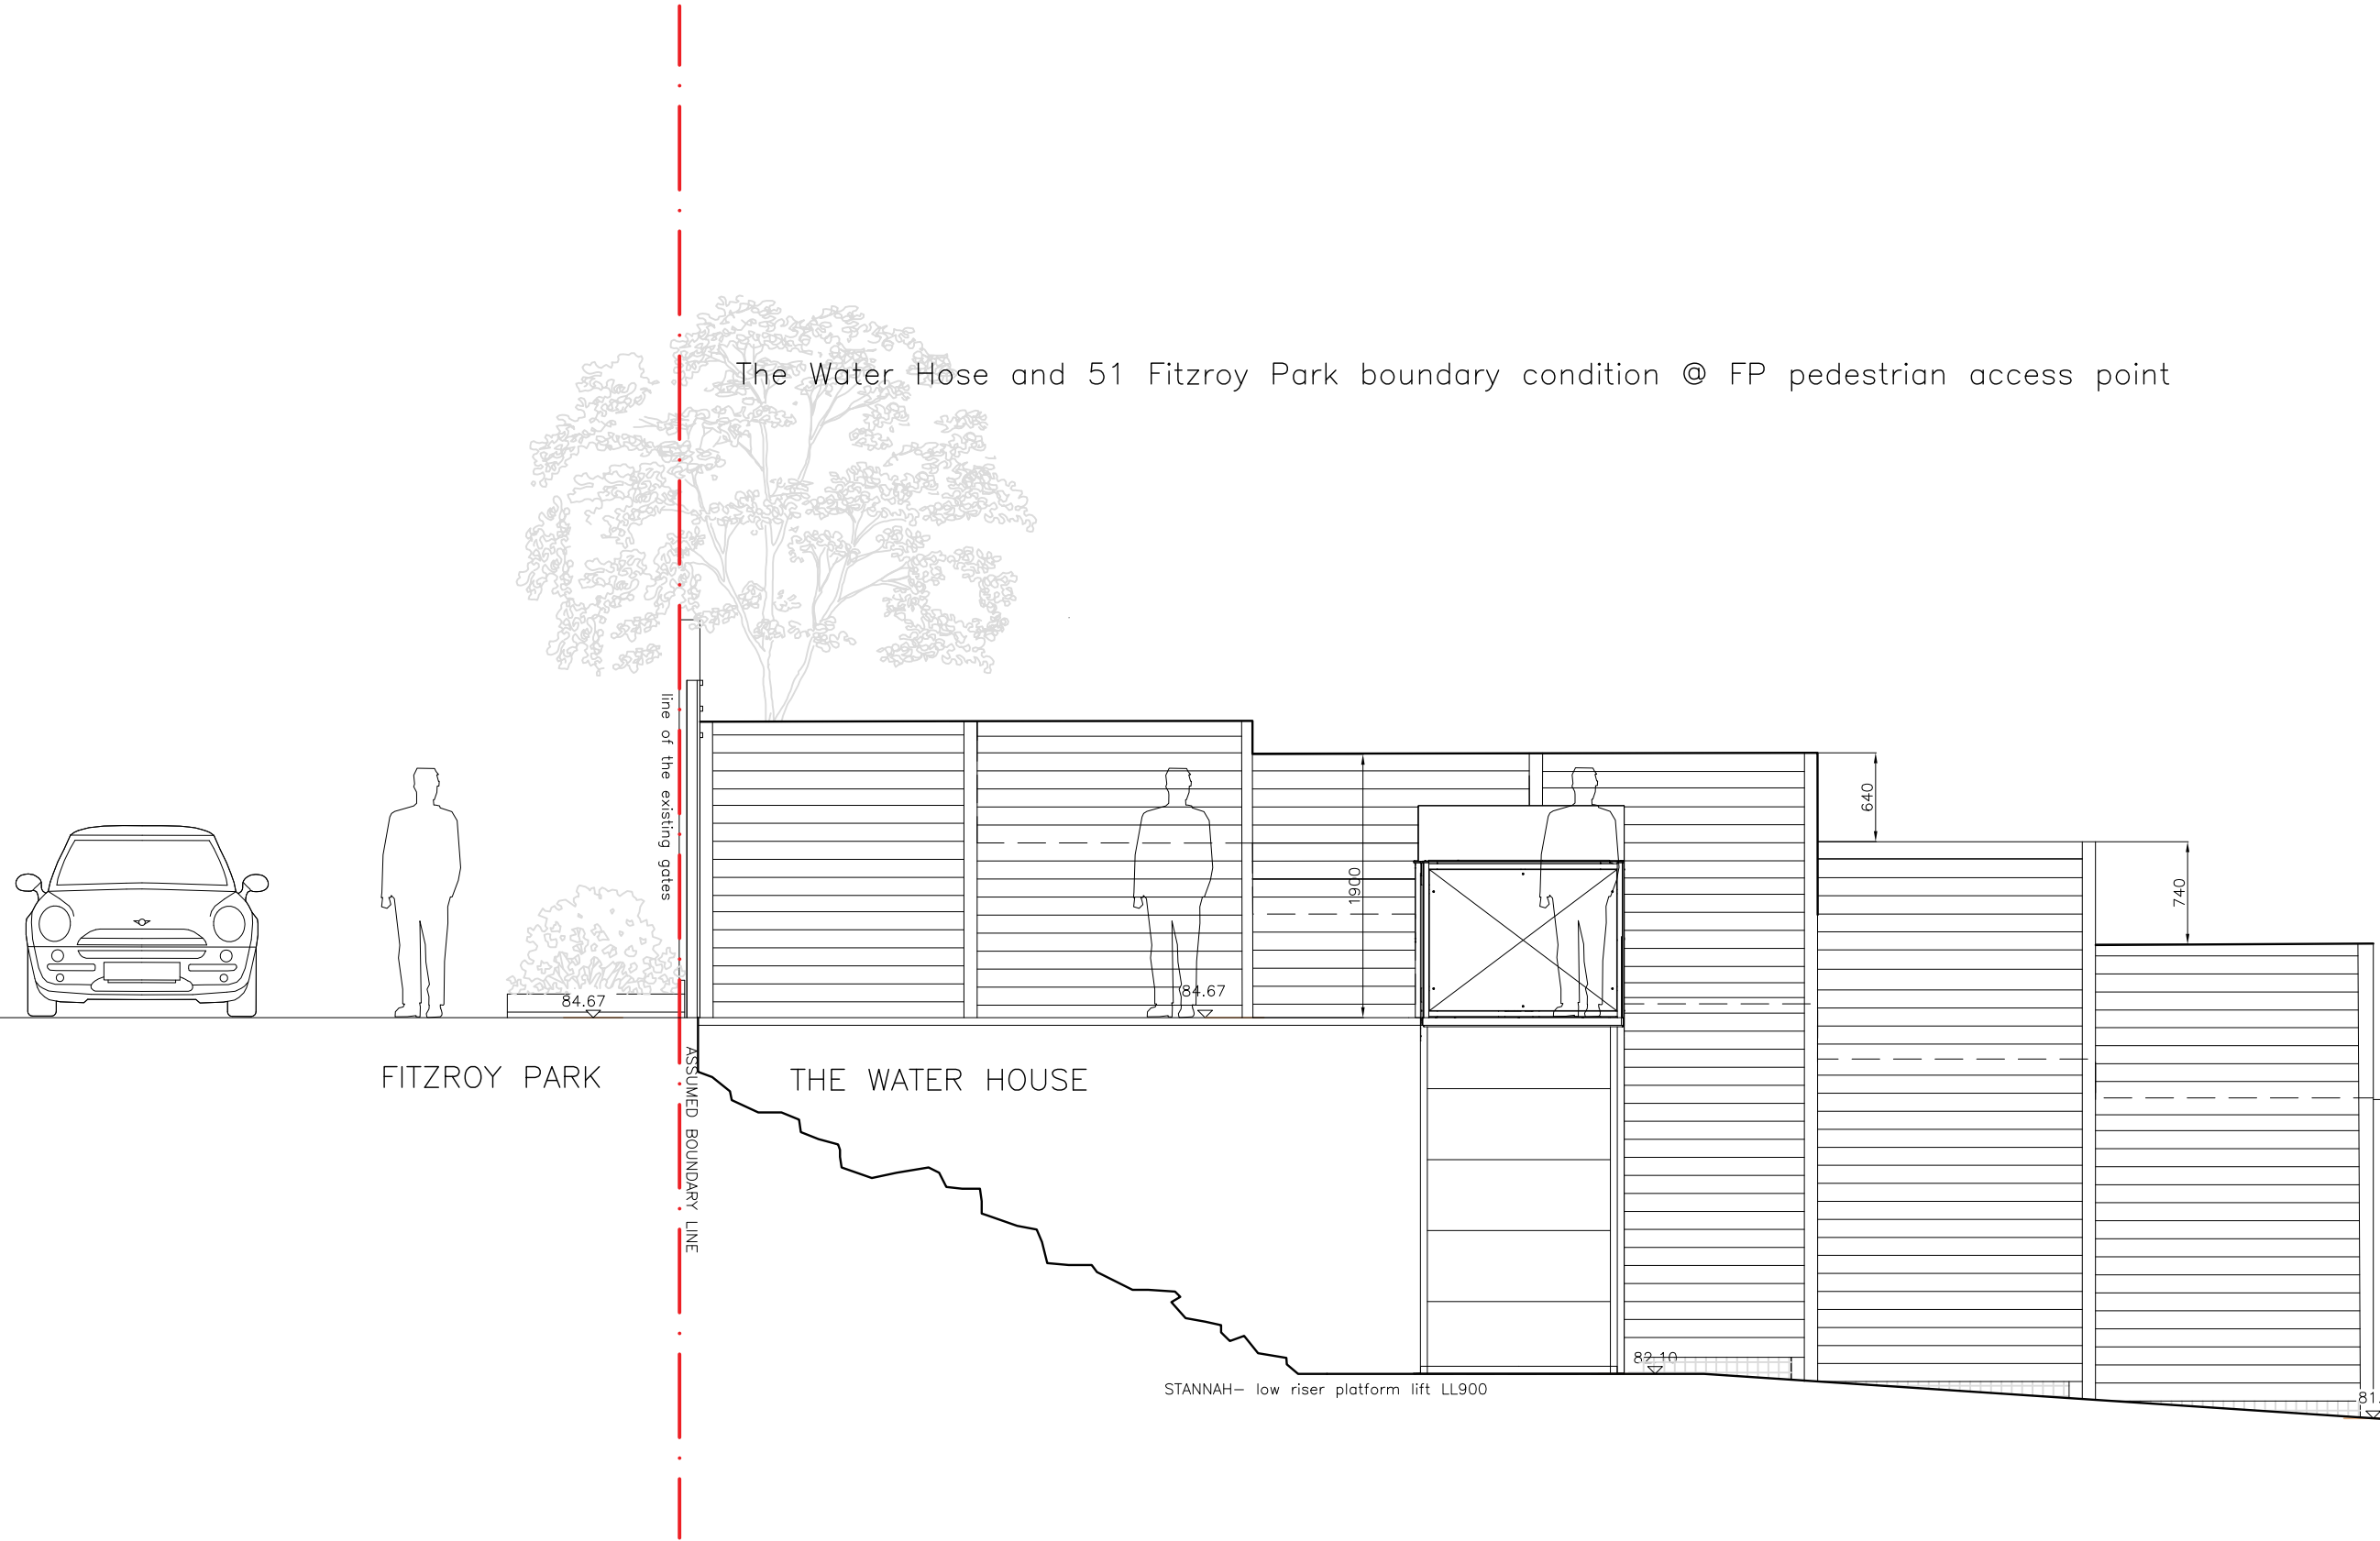

D. Fence height adjusted as agreed with neighbour 51 Fitzroy Park 25/07/2020.	
C. LPI Platform location adjusted to all planning	15/06/2020
B. Planning Application	18/04/19
A. Planning Application	18/04/19

Rev	Description	Date	Drawn
-----	-------------	------	-------

1:25 @ A1

Scale: NMA

Key Item

1 Proposed Section - External Platform Lift
1:25 @ A1

KSRARCHITECTS
KSR Architects LLP
14 Darnley Street
London W8R 5ND
t +44 (0)20 7882 5000
www.ksararchitects.com

Project: THE WATER HOUSE

Title: Proposed Section - External Platform Lift

Date: 15/04/19	Drawn By: GP	Checked: JM
----------------	--------------	-------------

Scale: 1:25 @ A1	DS @ AS	Issue: Planning
------------------	---------	-----------------

Project Ref: 17007	Drawing Ref: 17007-P008	Rev: D
--------------------	-------------------------	--------