


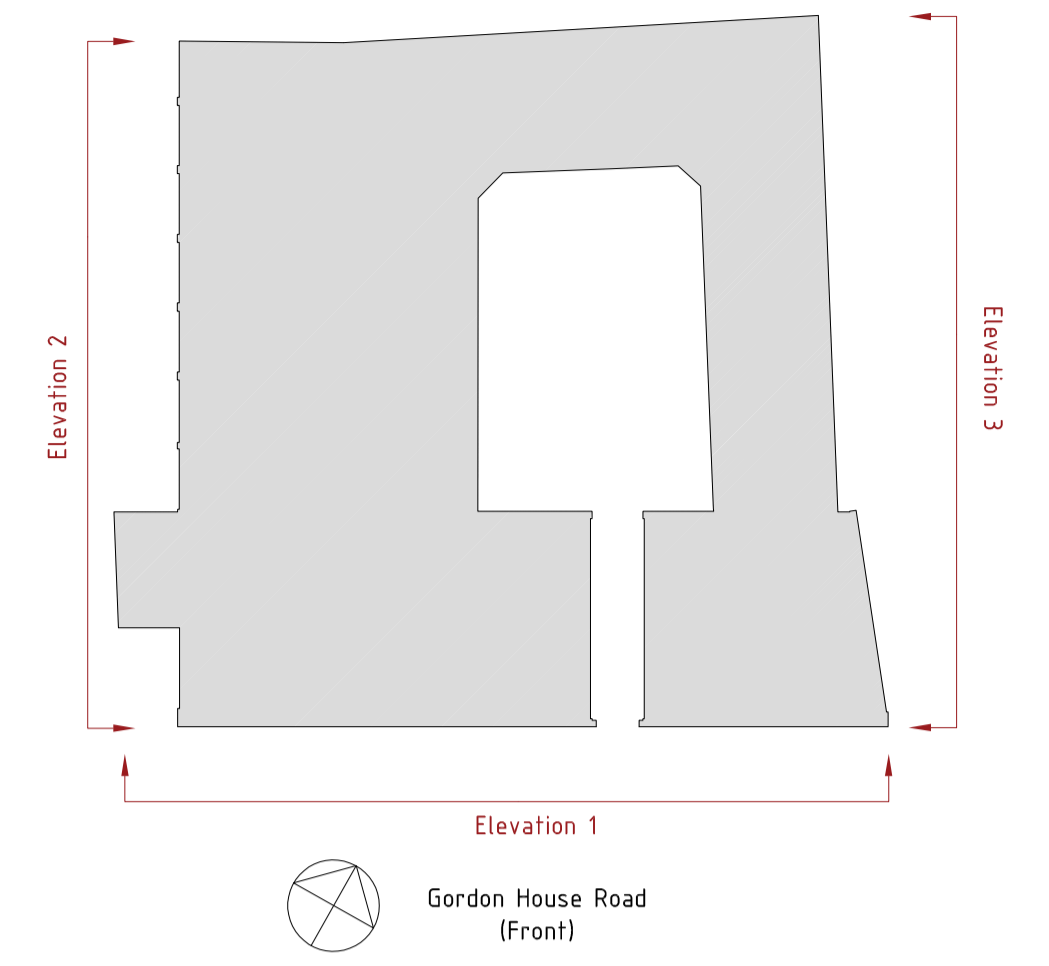

Existing Elevation 2




Proposed Elevation 2

- Proposed location for new flagpole and flag.
- Flagpole to be 7m tall and coloured white.
 - Flag to be 1219mmx1828mm.
 - Graphic on the flag to be the Queens Award for Enterprise.

NOTE:
Drawings to be used for planning application purposes only.

3 metres @ 1:20
1.5 metres @ 1:10
2
1
1
0.5
1
0
0
15 metres @ 1:100
8 metres @ 1:50
7
13
6
11
5
9
4
7
3
5
2
3
1
0

Date 03/08/20	Drawn JCW	Project title Spectrum House Proposed Flag	Drawing title Elevation 2 Existing & Proposed - Planning	Client F55 Gospel S.a.r.l	Rev	 <p>WESTON ALLISON WRIGHT</p> <p>0204 491227 info@waw.co.uk www.waw.co.uk</p>	Drawing No. 4488/005	A1
	Checked						Scale 1:100	Rev -/-
							Project Spectrum	