


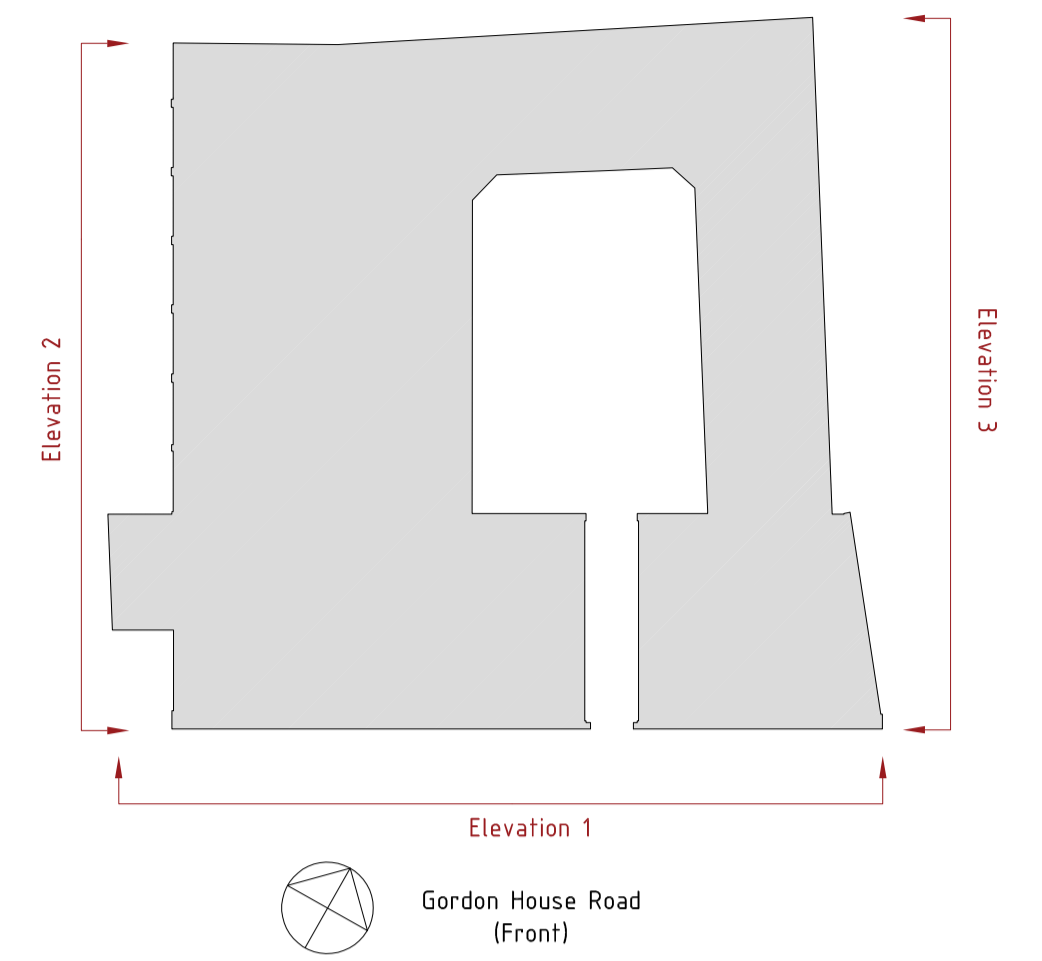

Existing Elevation 3



Proposed location for new flagpole and flag.


- Flagpole to be 7m tall and coloured white.
- Flag to be 1219mmx1828mm.
- Graphic on the flag to be the Queens Award for Enterprise.



Proposed Elevation 3

NOTE:

Drawings to be used for planning application purposes only.

Date 03/08/20	Drawn JCW Checked	Project title Spectrum House Proposed Flag	Drawing title Elevation 3 Existing & Proposed - Planning	Client F55 Gospel S.a.r.l	Rev	 <p>WESTON ALLISON WRIGHT</p> <p>01624 491227 info@waw.co.uk www.waw.co.uk</p>	Drawing No. 4488/006	A1
							Scale 1:100	Rev -/-
						Project Spectrum		