




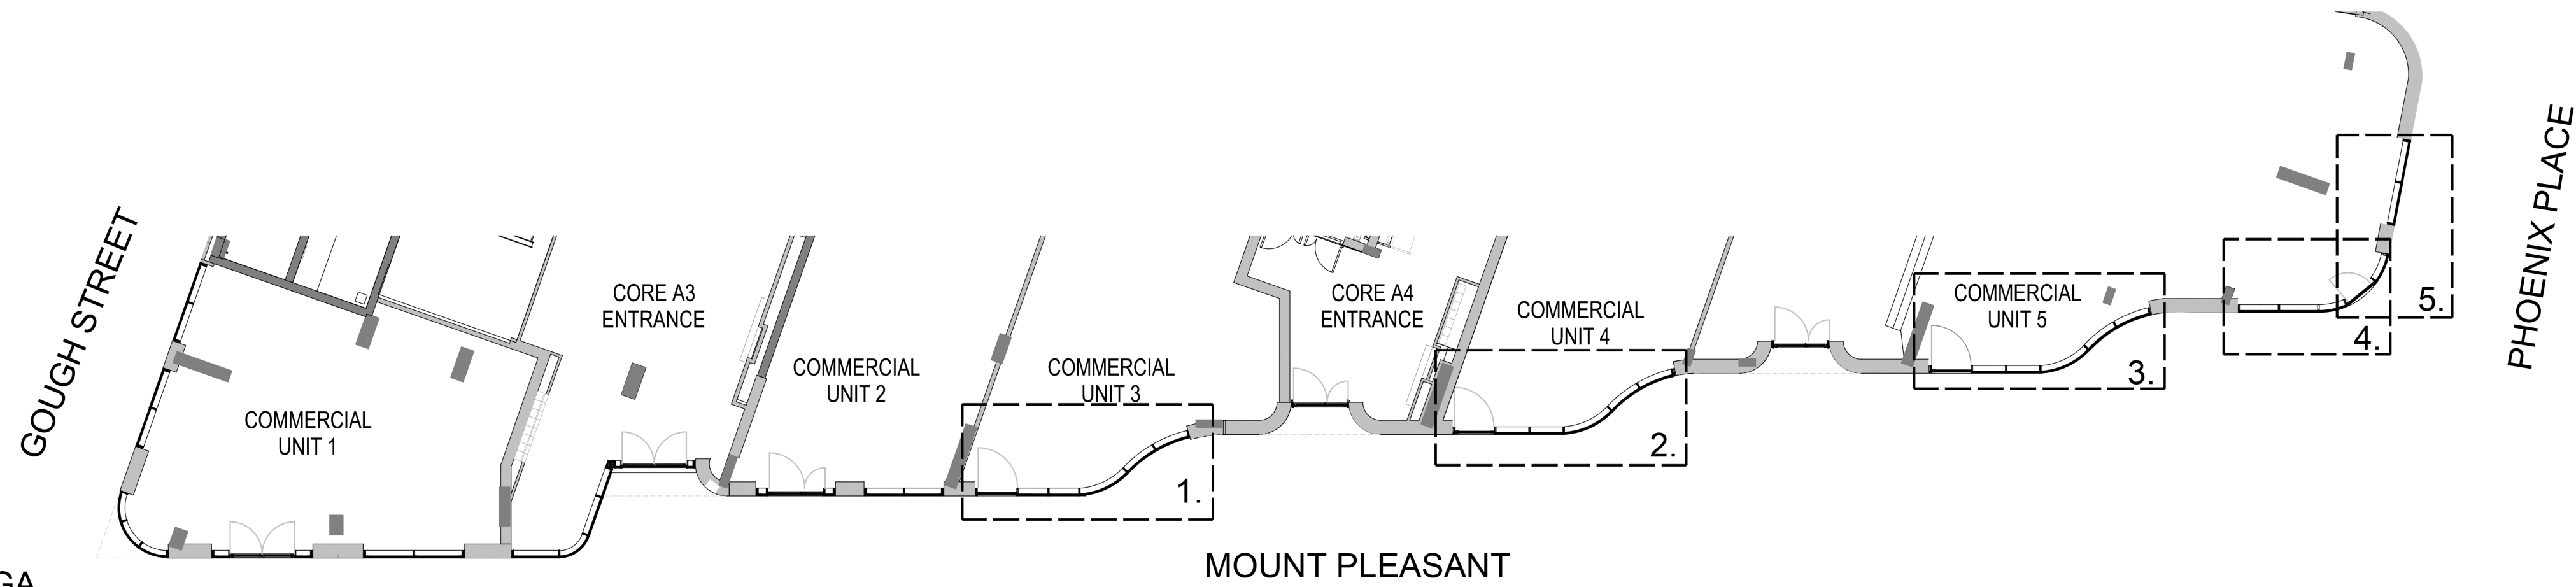

01 Commercial Unit GA
Scale 1:150

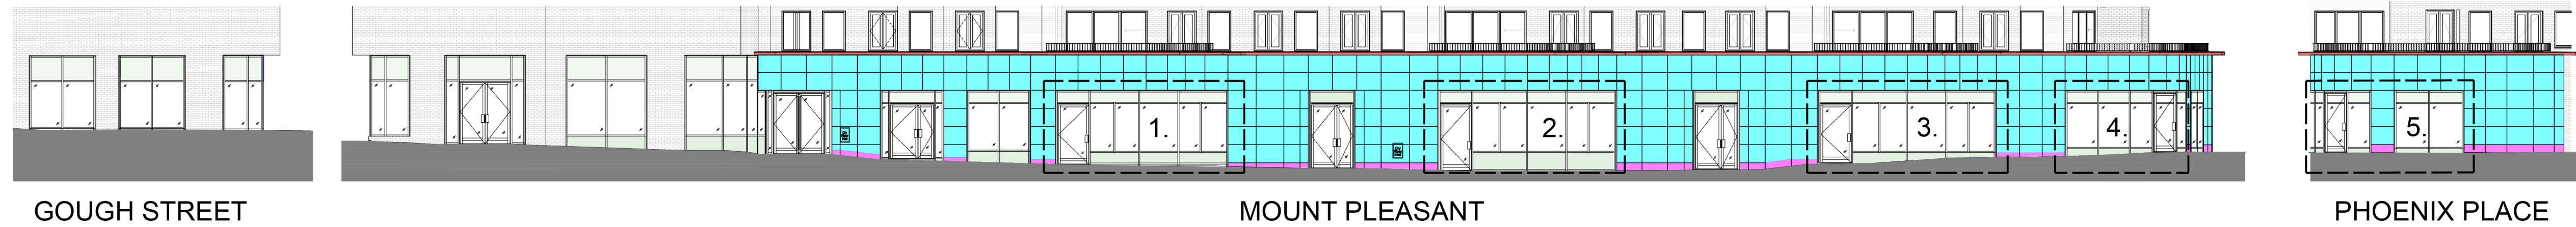

02 Commercial Unit Elevations
Scale 1:150

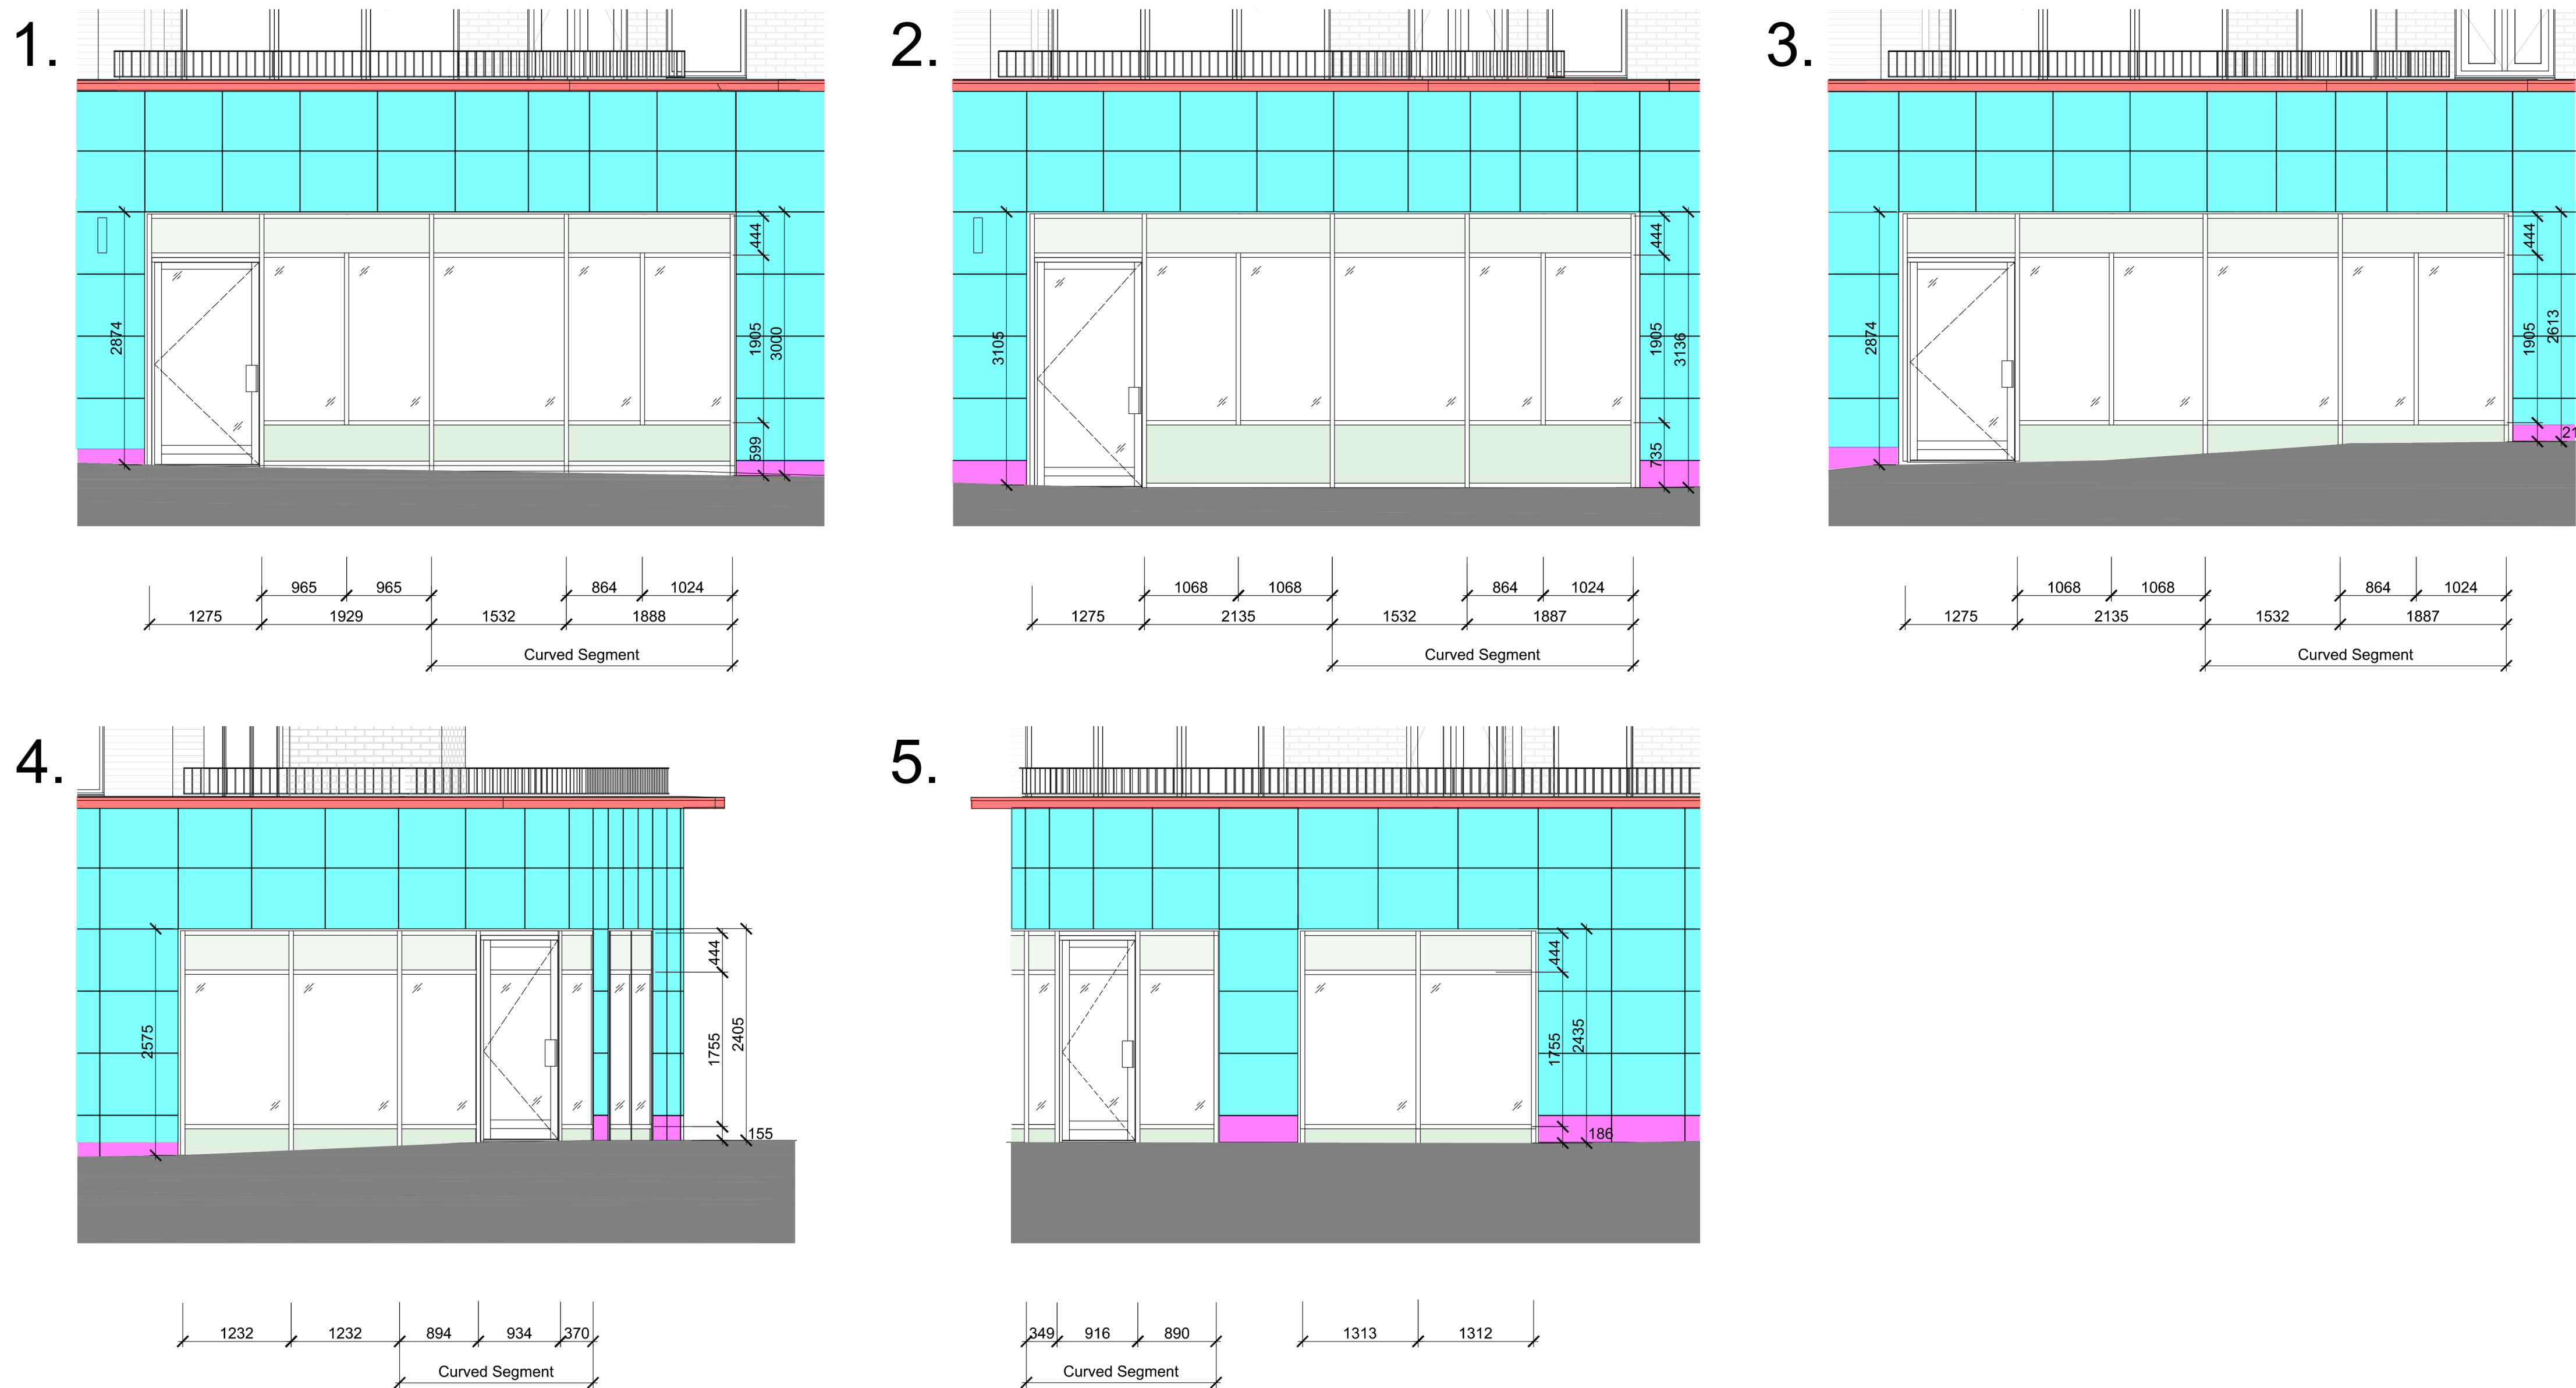

03 Commercial Units with Curved Elements
Scale 1:50

Reference list:
List all external references and models used, this must include the revision
e.g.
MP1-AA-B1-SL-M3-A31-030001 REV A (Architectural Revit model Block 1)
MP1-BB-B1-SL-M3-A21-020002 REV C (Structural Revit model Block 1)
MP1-ZZ-B1-SL-M3-A71-050001 REV B (MEP Revit model Block 1 - Mechanical)
MP1-ZZ-B1-SL-M3-A71-060001 REV D (MEP Revit model Block 1 - Electrical)
4607-T-G-REV B (Topological Survey)
etc.

Please Note:
Details of signage and associated materials to be submitted under a
separate application

- MATERIALS KEY:**
- Stone Cladding**
 - Moleanos Limestone
 - Stone Skirting**
 - Macieira Flamed granite
 - Spandrel Panels**
 - Anodised aluminium, Anolok 545, Dark Umber
(to match Curtain wall system)
 - Coping**
 - Interpon Y2217F Steel Bronze 2


Rev	DATE	REVISION HISTORY	BMA	CG	SM	SM
B	17.08.20	Updated to incorporate BYUK comments	BMA	CG	SM	SM
A	14.08.20	First Issue	BMA	CG	SM	SM

ALL REVISIONS

CLIENT LOGO

Taylor Wimpey
Central London

www.bouygues-uk.com

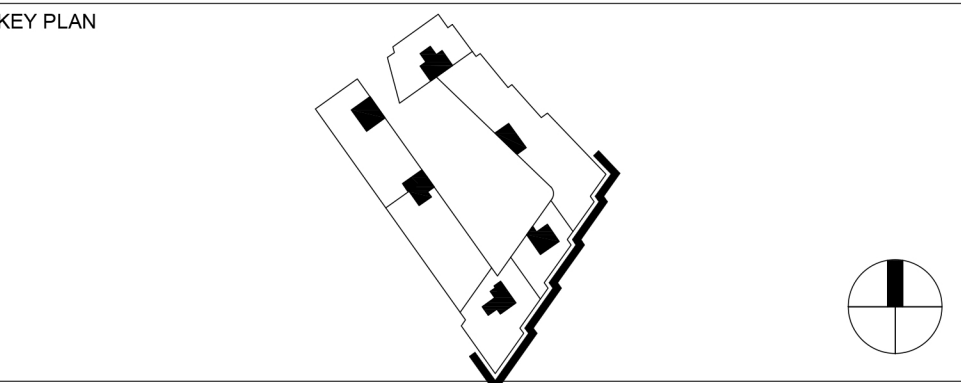

ORIGINATOR

BROADWAY MALYAN
2 Castle Street, Castlefield, Manchester
M3 4LZ, 0161 819 2277

DRAWING TITLE

Mount Pleasant phase 1
Commercial Unit Elevations

	Name	Signature	Date
Designed by	BMA	Broadway Malyan Architects	17.08.20
Drawn by	CG	Chris Grey	17.08.20
Checked	SM	Simon McAllen	17.08.20
Approved	SM	Simon McAllen	17.08.20

SCALE	@ A1 as shown	BIM FILE NAME
FIRST ISSUE DATE	14.08.20	PROPOSED STATUS FOR PLANNING

PROJECT	ISSUER	AREA	LEVEL	TYPE	TRADE	SEQUENCE	REV
MP1	BMA	ALL	SL	ELV	A31	905400	B