


1 Scale: 1:100  
EXISTING SOUTH SIDE ELEVATION

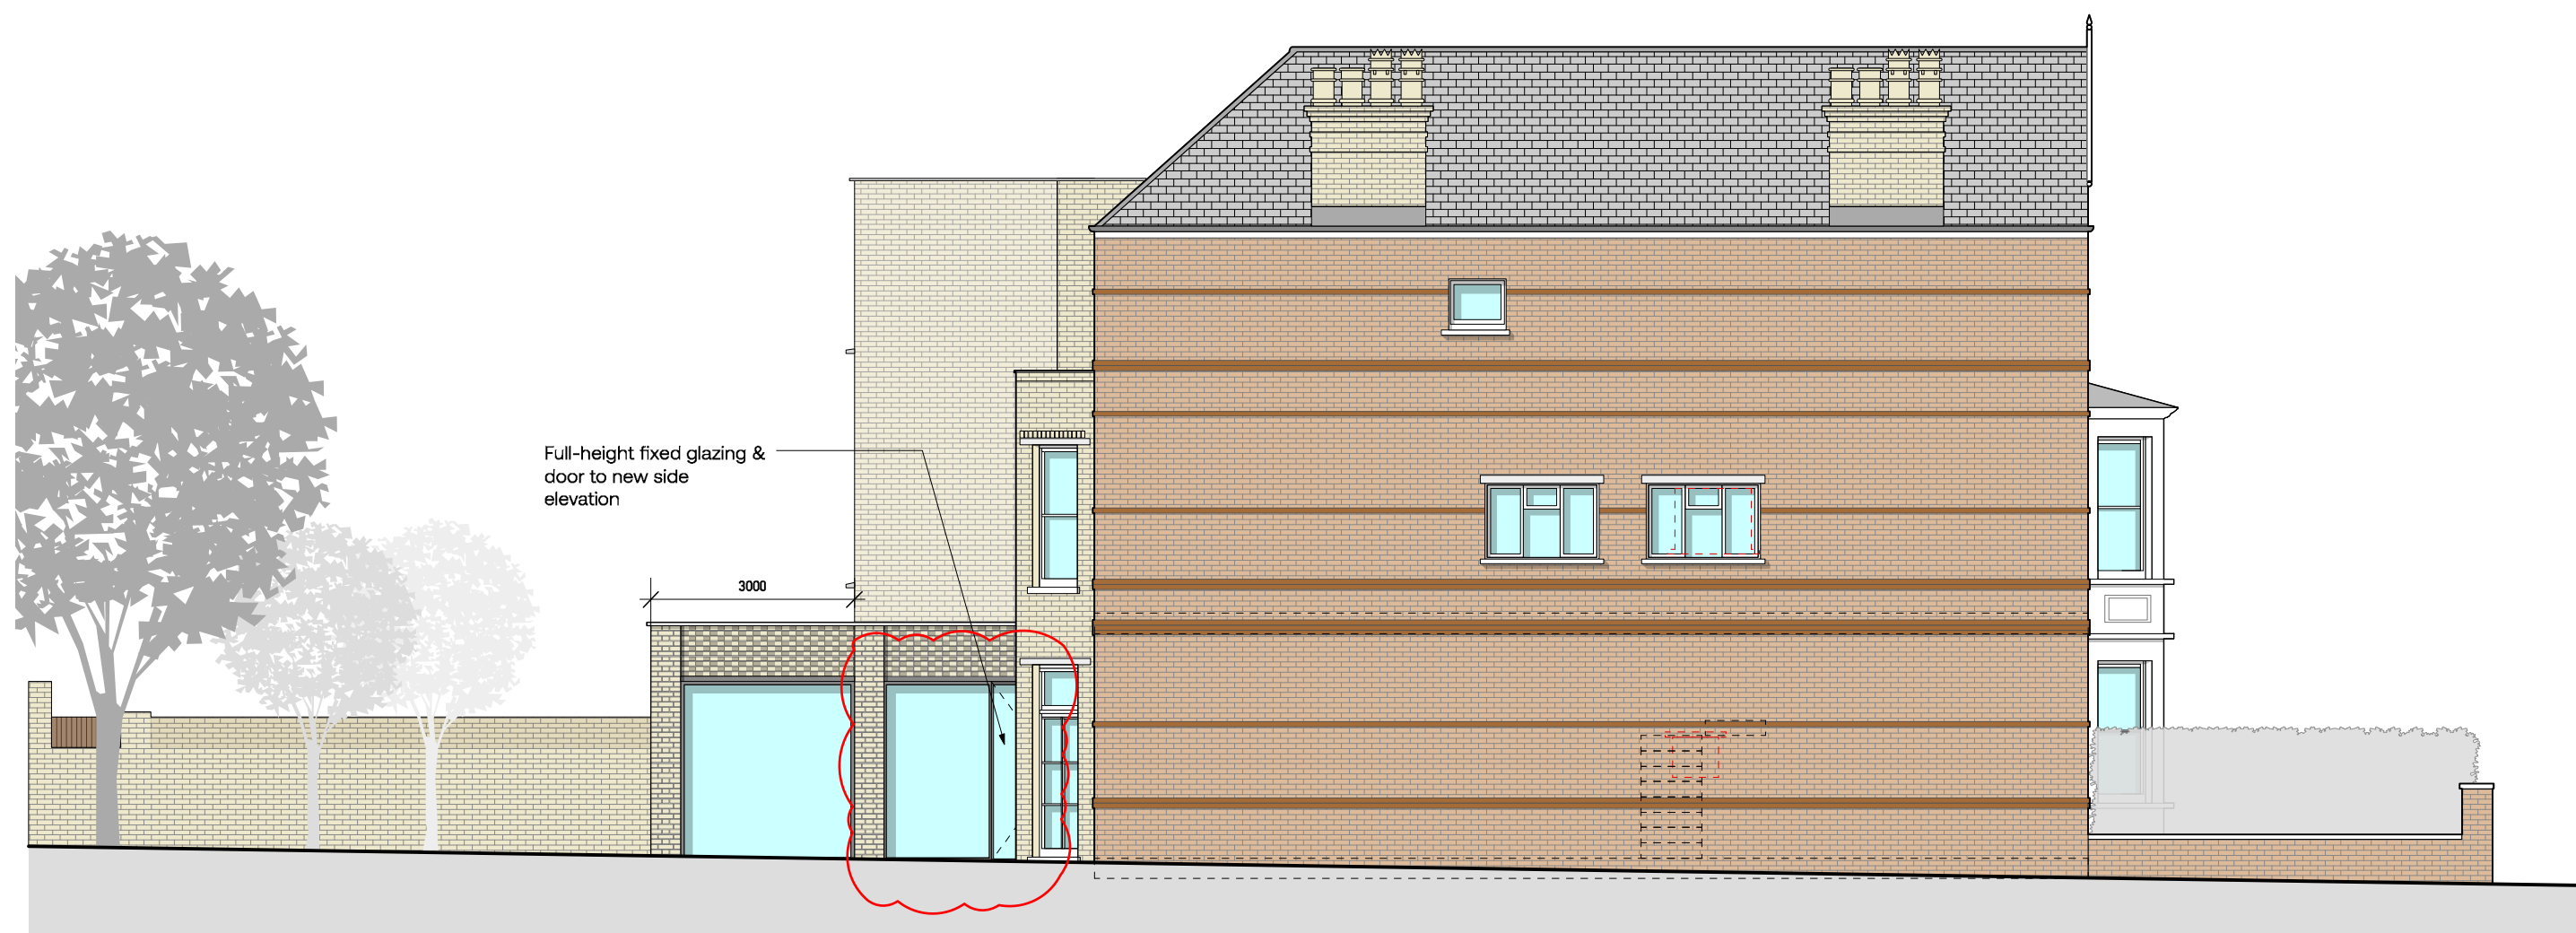

2 Scale: 1:100  
PROPOSED SOUTH SIDE ELEVATION

ALL PROPOSALS AS PER PLANNING APPROVAL  
2018/4455/P UNLESS OTHERWISE NOTED

**PLANNING**

**GENERAL NOTES**

01. Do not scale drawings.
02. All dimensions are in millimeters unless otherwise stated.
03. All dimensions shall be verified on site before proceeding with work.
04. The drawing is to be read in conjunction with all related information including structural, mechanical and electrical information and all other documents.
05. Any discrepancies to be reported to the Architect immediately.
06. All products to be fitted as per manufacturers recommendations. Notify Architect of any conflicts between manufacturers recommendations and project design documentation.
07. Report any discrepancies in structural openings between drawings, schedules and manufacturers recommendations.

REV	DESCRIPTION	DATE
/	First Issue	26/7/18
A	Issued to Planning	13/02/19
B	Issued to planners	13/02/20

**CUOZZO FLEMING**

T: 020 2764 6809  
W: cuozzo-fleming.com  
A: Studio Bx, 39-50 Fitzrovia Road, London, E2 9AP

NO.	PROJECT
115	PRIORY ROAD

DRAWING  
Existing & Proposed Side Elevations

SCALE  
1:100 @ A2

0 0.5 1.0 2.0 3.0 4.0m

DRAWING NO.	REV
<b>2005</b>	<b>B</b>

© Cuozzo Fleming Architects Ltd 2020