


All fixings should be hidden or filled with matching timber pellets

**DETAIL 01:
LEVEL 10 DECK TYPICAL LAYOUT**

Accoya decking
30mm thick, 75mm wide
Pearl grey stain, wire brushed finish
Fixings between deck boards should be hidden and recessed at ends.

Kinley Pedestal System or equal approved.
Pedestals to support decking joists above waterproofing and insulation layers.
Approx. 58mm high pedestals

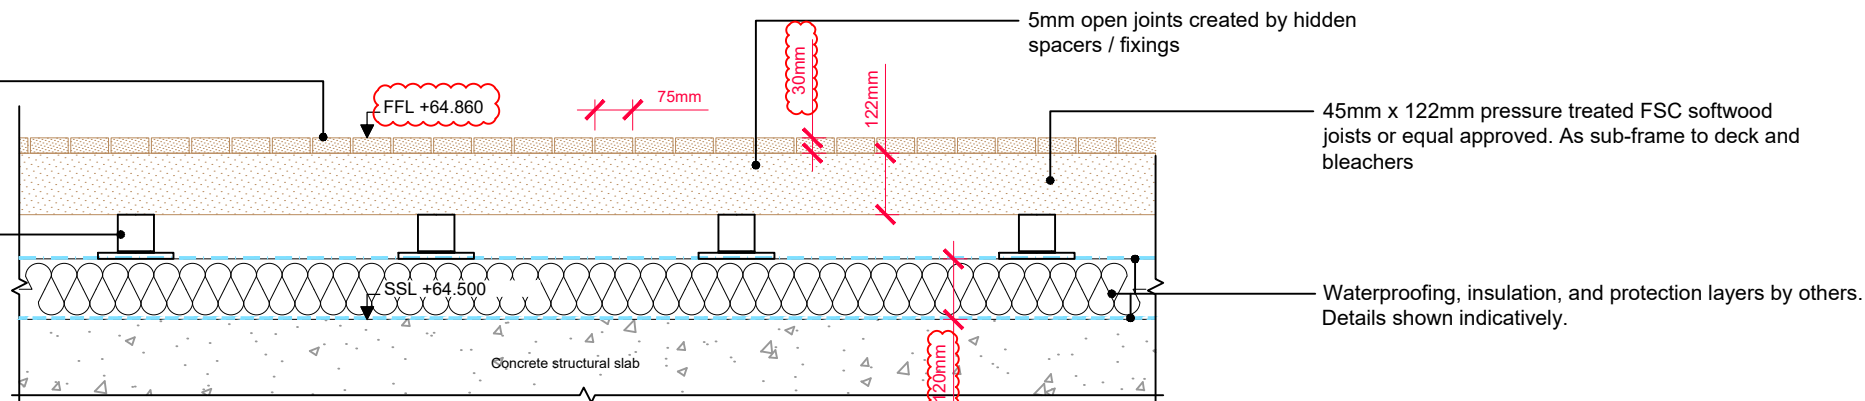

**DETAIL 02:
SECTION A-A' - LEVEL 10 DECK TYPICAL DETAILED SECTION**

LANDSCAPE ARCHITECT:



The Threshing Barn
Bignell Park Barns
Chesterton
Oxfordshire
OX26 1TD

Tel: 01869 249776
Fax: 01869 327513

Email: mail@appliedlandscape.co.uk

© 2020 Applied Landscape Design Limited. All rights reserved.

Rev.	Update	Date
01	Levels and materials updated	07.04.20
00	First formal issue	28.10.19

PROJECT:

S1 ROOF, KXC

CLIENT:



drawn:

HKM

scale:

1:15 @ A3

status:

INFORMATION

checked:

KH

date:

28th October 2019

xref file ref:

ALD839_LDbaseL10

DRAWING TITLE:

LEVEL 10

TYPICAL DECK DETAIL

DRAWING NUMBER:

KXC-S1-001-LALD839-90-0702

REVISION:

01

ORIGINAL A3 SIZE SHEET