



**ES601
DETAIL 01** ARENA AREA INDICATIVE LONG SECTION
SCALE 1:40 @ A1

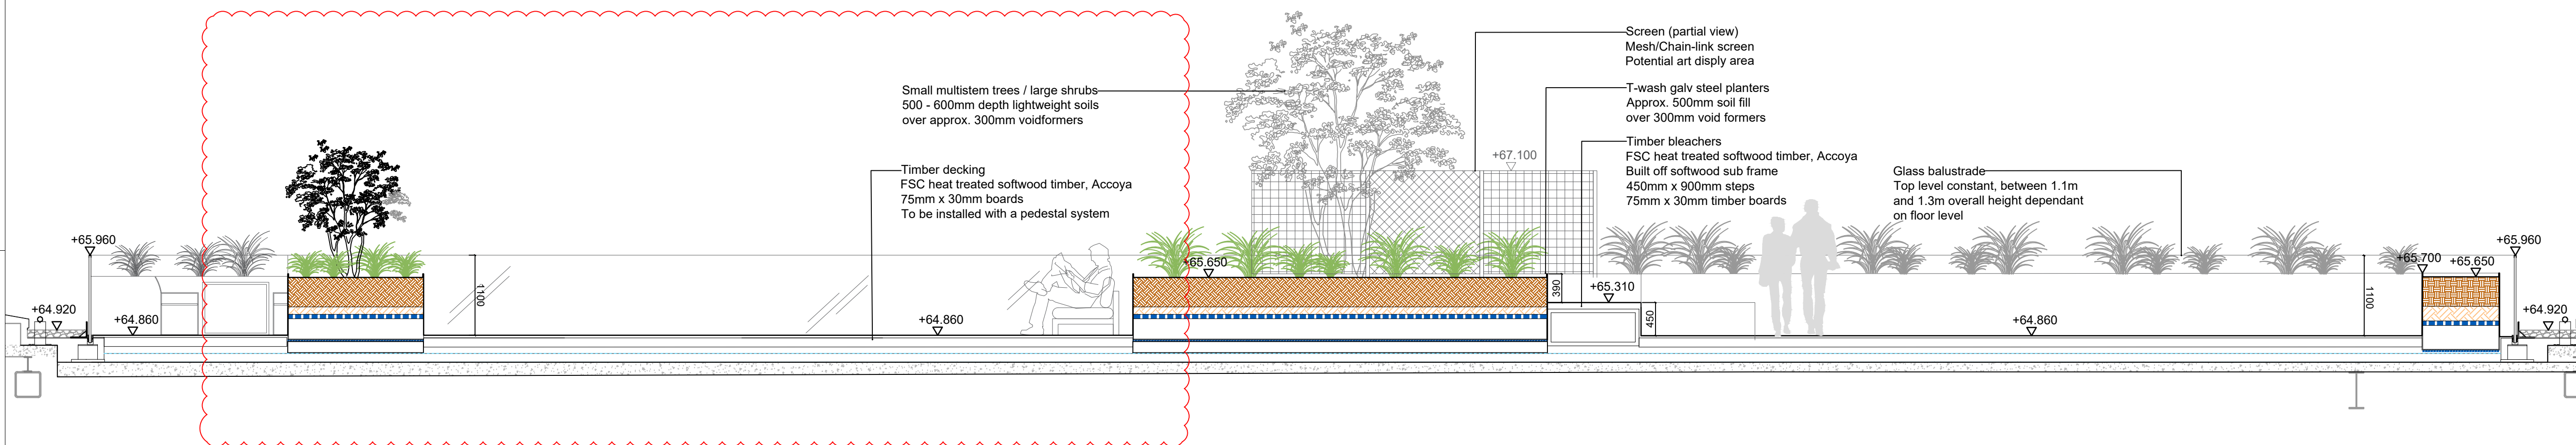

**ES601
DETAIL 02** EAST - WEST INDICATIVE LONG SECTION
SCALE 1:50 @ A1

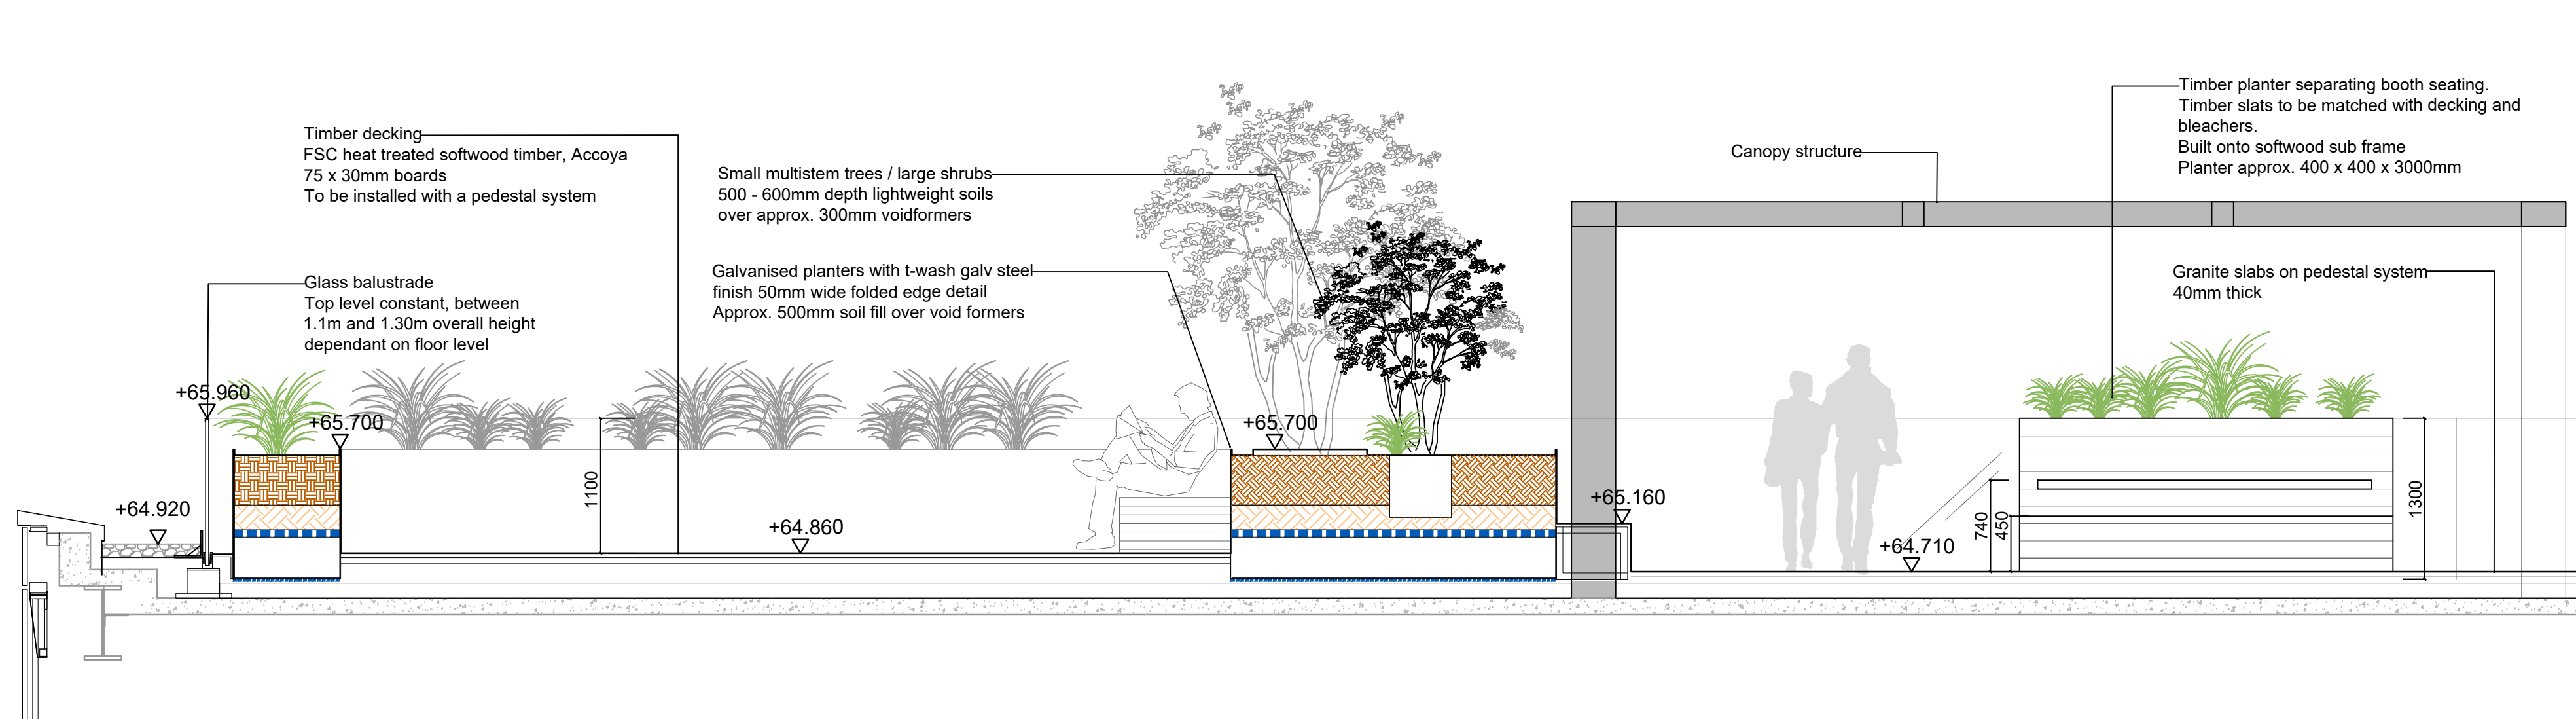

**ES601
DETAIL 03** NORTH - SOUTH THROUGH CANOPY AREA LONG SECTION
SCALE 1:40 @ A1

All dimensions to be verified on site. Figured dimensions to take precedent to those scaled. Any areas indicated on this drawing are for guidance only, no responsibility is taken for their accuracy.

The drawing is the property of Applied Landscape Design Limited. Copyright is reserved by them and the drawing is issued on the condition that it is not copied, reproduced, retained or disclosed to any unauthorised person, either wholly or in part without the written consent in writing of Applied Landscapes.

© 2018 Applied Landscape Design Limited. All rights reserved.

CDM/H&S

Tree work is a dangerous activity and should be carried out by trained, competent and appropriately insured arborists. Tree work should be carried out to a good standard to comply with BS 3998 Recommendations for Tree Work.

The works illustrated on this drawing have been reviewed against the Design CDM Risk Register and significant risks are noted as:

- Construction:
- Risks normally associated with tree planting / removal
 - Tree pit fall hazard
 - Tree lifting

Maintenance:

- No significant risk other than those normally associated with work of this type.

Demolition:

- No significant risk other than those normally associated with work of this type.

NOTES / KEY:

REFERENCE DRAWINGS/DOCUMENTS

KXC-S1-001-61033235-S-20-10110 GENERAL ARRANGEMENT PLAN LEVEL 10

REVISIONS

no.	issued	date
04	Planter arrangement simplified	26.06.20
03	Levels and materials updated	07.04.20
02	General revision	28.10.19
01	Boundary planting areas/screens added	05.08.19
00	First issue for information	22.07.19

CLIENT:

NIKE
WORKPLACE DESIGN + CONNECTIVITY

LANDSCAPE ARCHITECT:

The Threshing Barn, Bignell Park Barns,
Cherston, Nr. Bicester, Oxfordshire OX26 1TD
Tel: 01869 249776 Fax: 01869 327513
Email: mail@appliedlandscape.co.uk



PROJECT:

S1 LEVEL 10 TERRACE

DRAWING TITLE:

**LEVEL 10 TERRACE
LONG SECTIONS**

drawn: KH	checked: KmJ
scale: 1:75 @ A1	date: 26 JUN 2020
status: INFORMATION	xref file ref: ALD827_MPbase
PROJECT NO. 839/19	DRAWING NUMBER: ALD839_ES601
	REVISION: 04

ORIGINAL A1 SIZE SHEET