


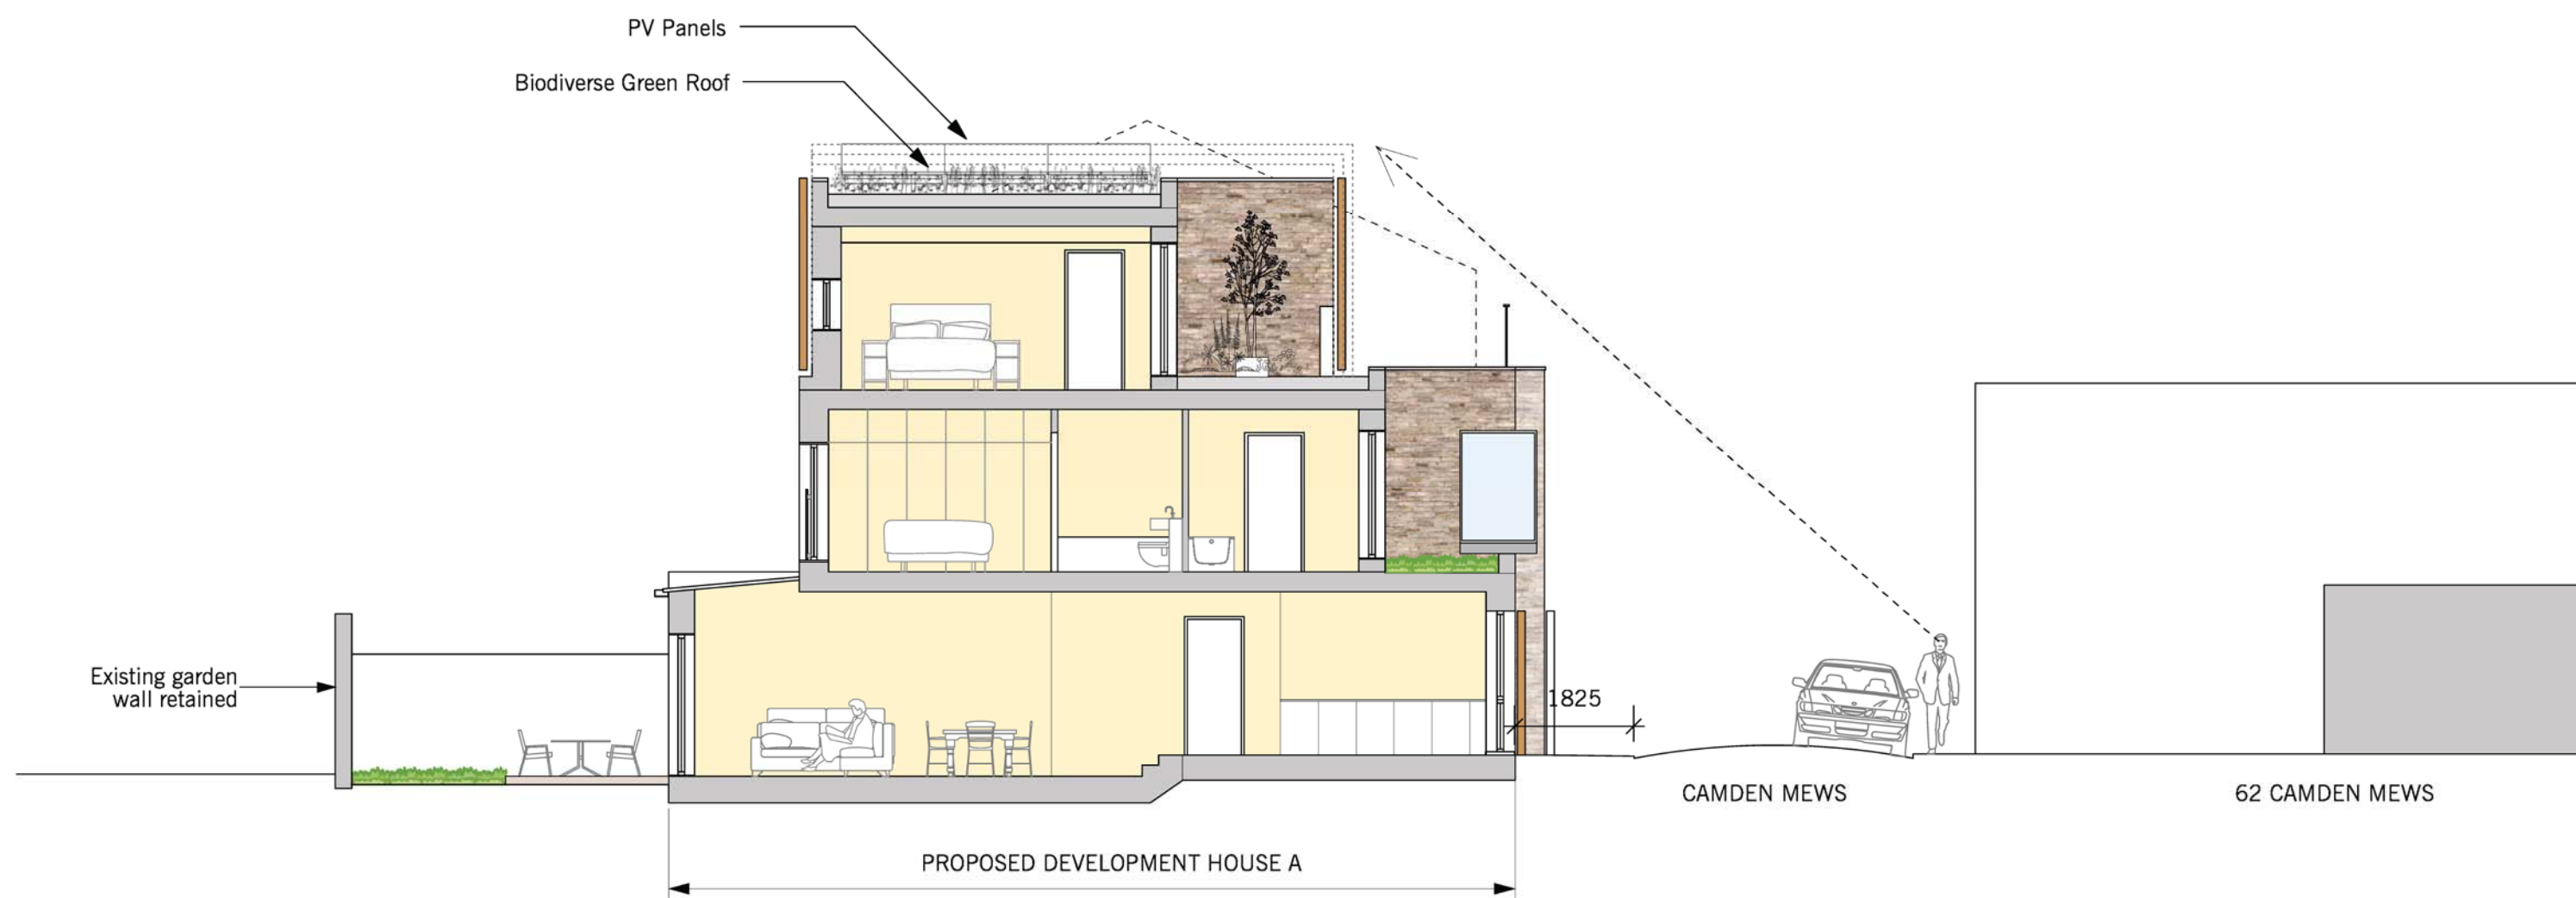

Revision A:
Building line moved back from Camden Mews by 100mm.
Laser cut steel panel balustrade introduced to Houses A&C
and set back from the boundary to House A. Timber trellis to
rear gardens omitted.

Revision B:
Window height to Camden Mews revised to accord with
changes to front elevation.

Revision C:
Building line of House A moved back from Camden Mews by
200mm. House A lowered by 430mm. Laser cut steel panel
balustrade changed to glass balustrade.




0 1 2 3 4 5M



Revision A:
Building line moved back from Camden Mews by 100mm.
Laser cut steel panel balustrade introduced to Houses A&C
and set back from the boundary to House A. Timber trellis to
rear gardens omitted.

Revision B:
Window height to Camden Mews revised to accord with
changes to front elevation.

Revision C:
Building line of House A moved back from Camden Mews by
200mm. House A lowered by 430mm. Laser cut steel panel
balustrade changed to glass balustrade.

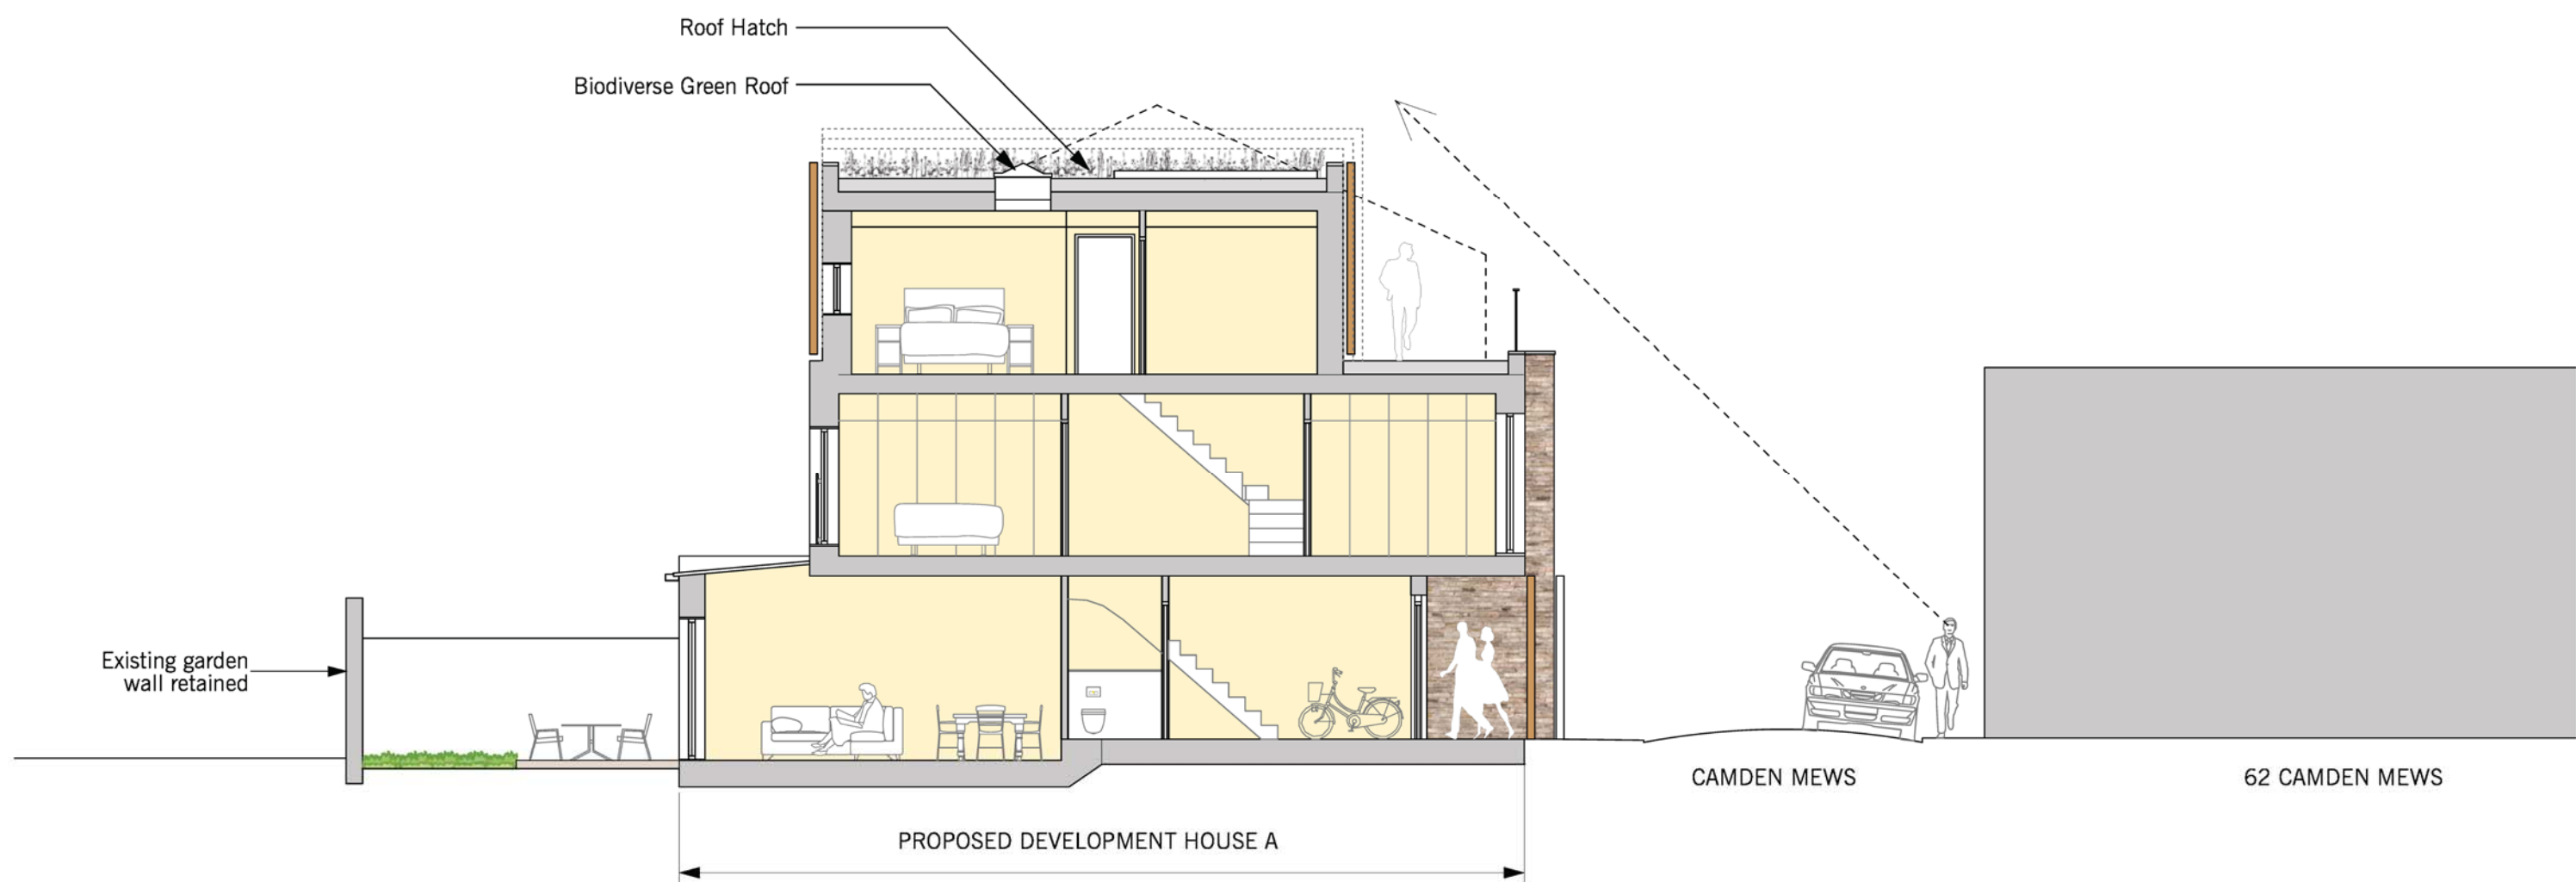


0 1 2 3 4 5M



Revision A:
Window height to Camden Mews revised to accord with changes to front elevation. Sliding slatted hardwood screens omitted.

Revision B:
House B lowered by 215mm

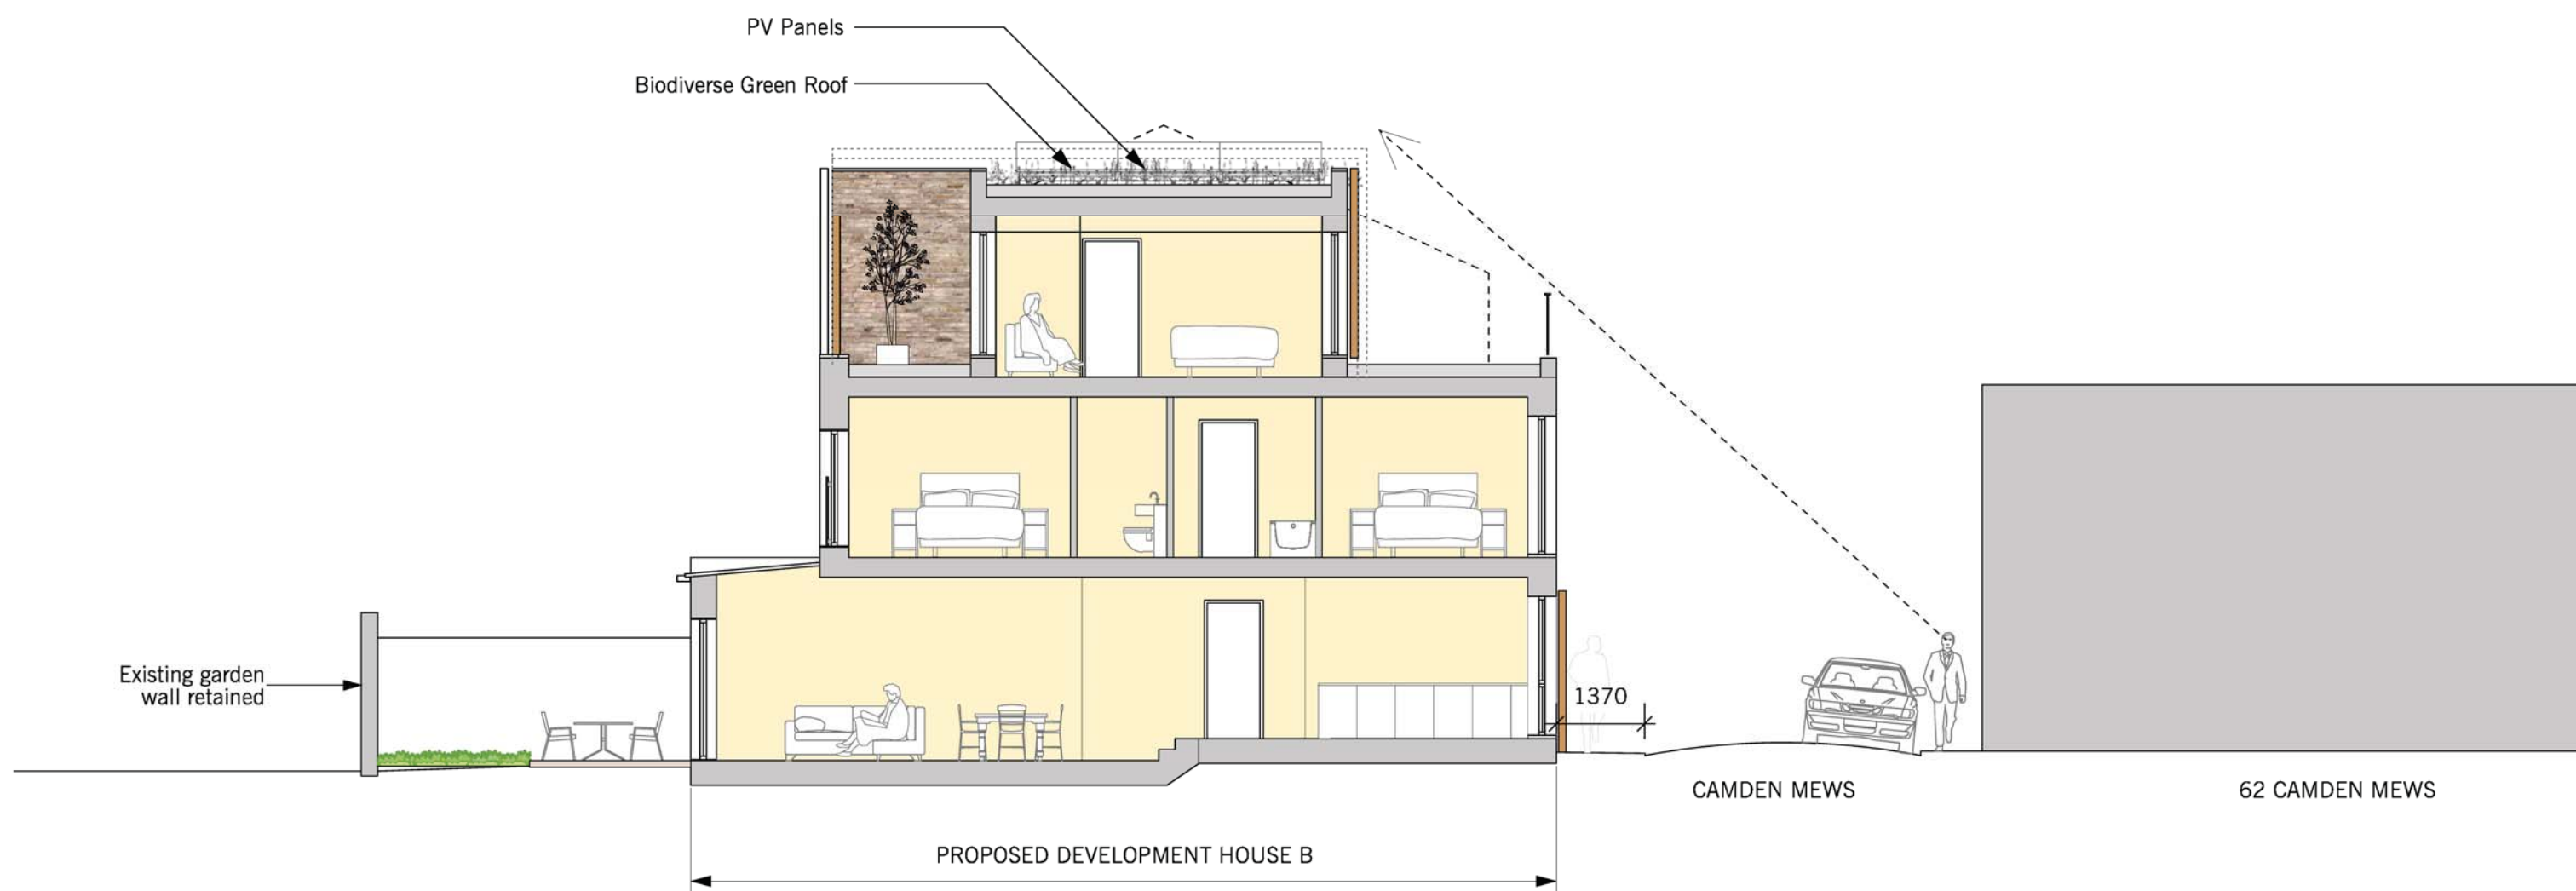


0 1 2 3 4 5M



Revision A:
Window height to Camden Mews revised to accord with changes to front elevation. Sliding slatted hardwood screens omitted.

Revision B:
House B lowered by 215mm

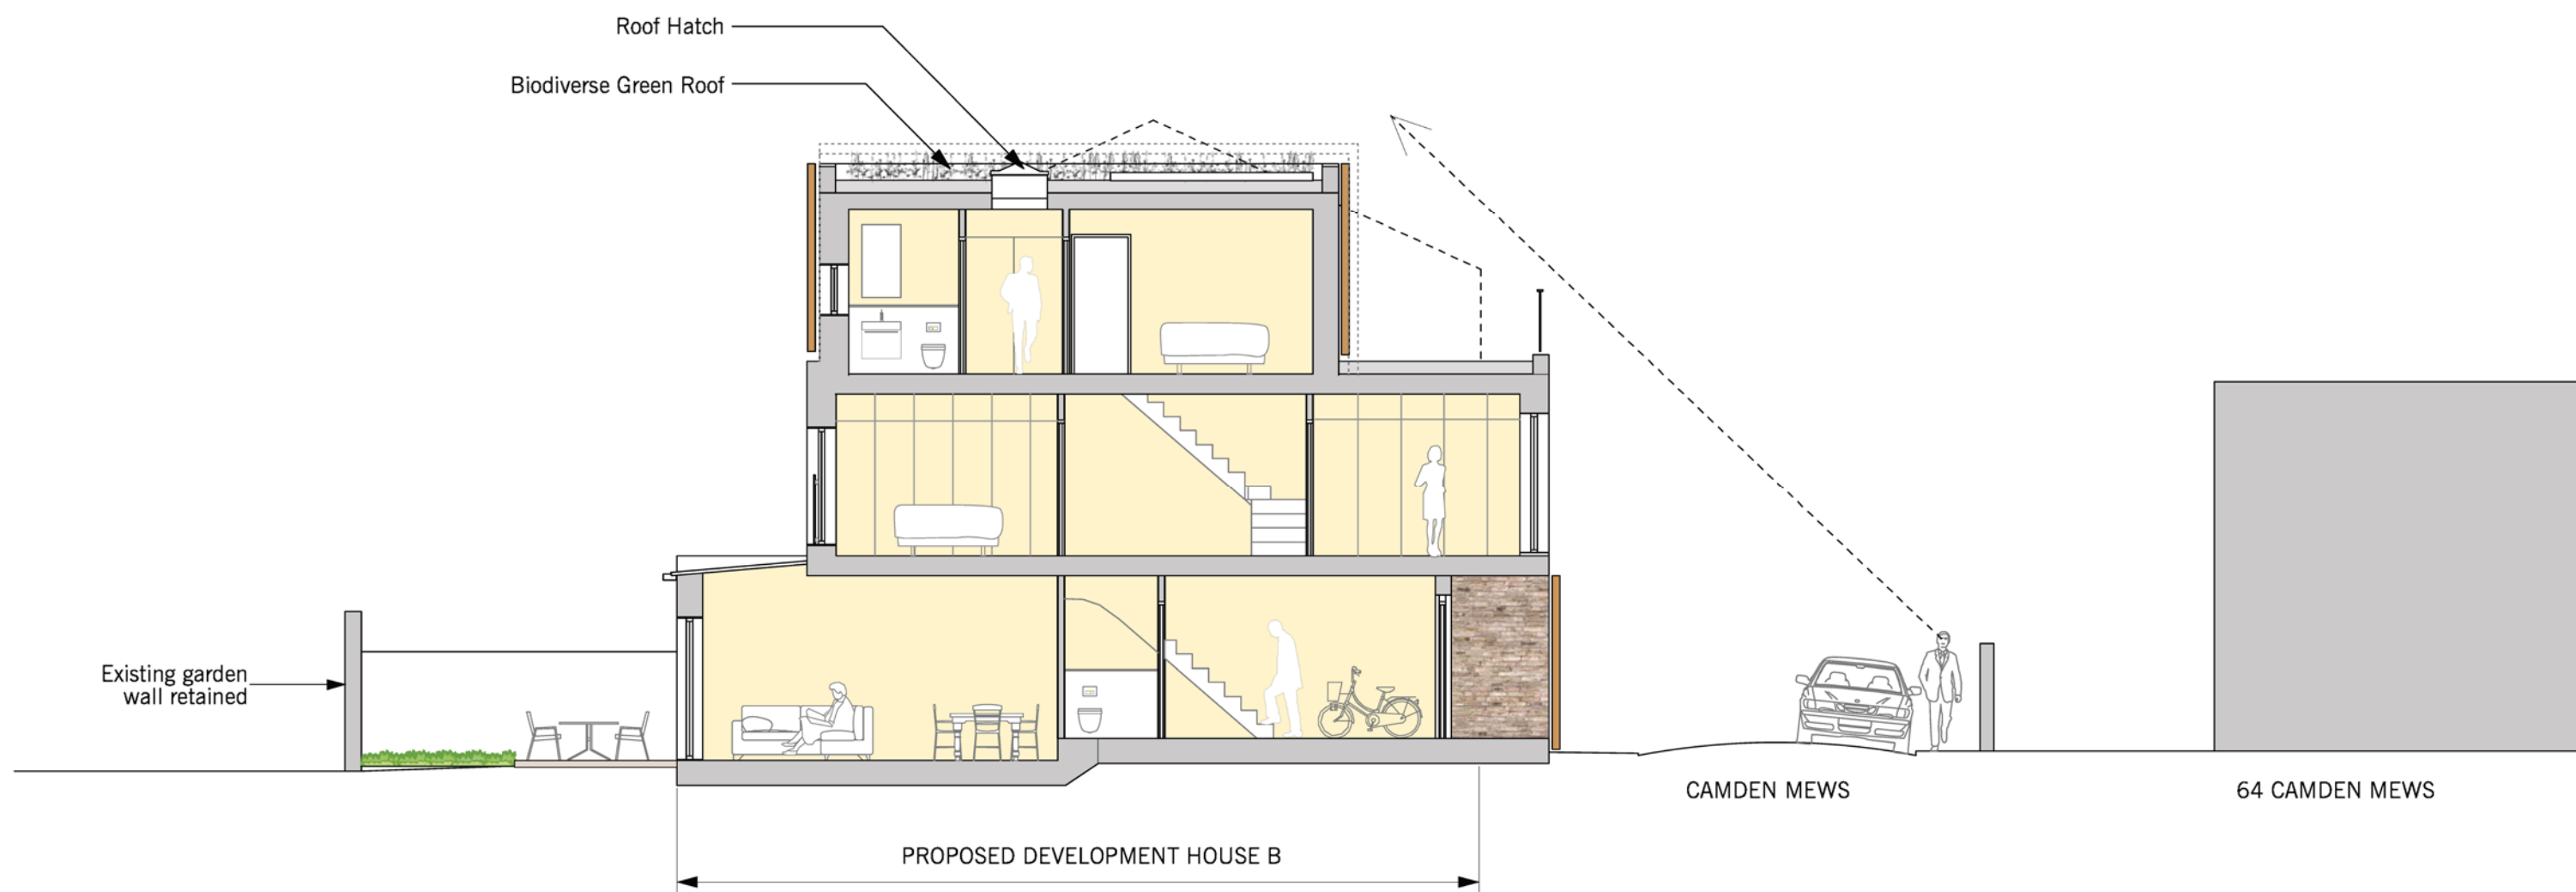

0 1 2 3 4 5M